



F.A.U. ROUTE NO.	SECTION	COUNTY	TOTAL SHEETS	SHEET NO.
4011	06-00071-00-PV	McHENRY	31	17

ILLINOIS PROJECT
CONTRACT NO. 63001


- LEGEND:**
- LANDSCAPE RESTORATION, INCL. TOPSOIL, SEEDING & E.C. BLANKET
 - AGGREGATE SHOULDER REPLACEMENT
 - PROPOSED SILT FENCE
 - PROPOSED CONSTRUCTION FENCING
 - PROPOSED FILTERS
 - TEMPORARY DITCH CHECK
 - PLANT MATERIAL TO BE REMOVED
 - PROPOSED TREE ROOT PRUNING
 - FLOWLINE FOR EXISTING SWALE
 - FLOWLINE FOR PROPOSED SWALE

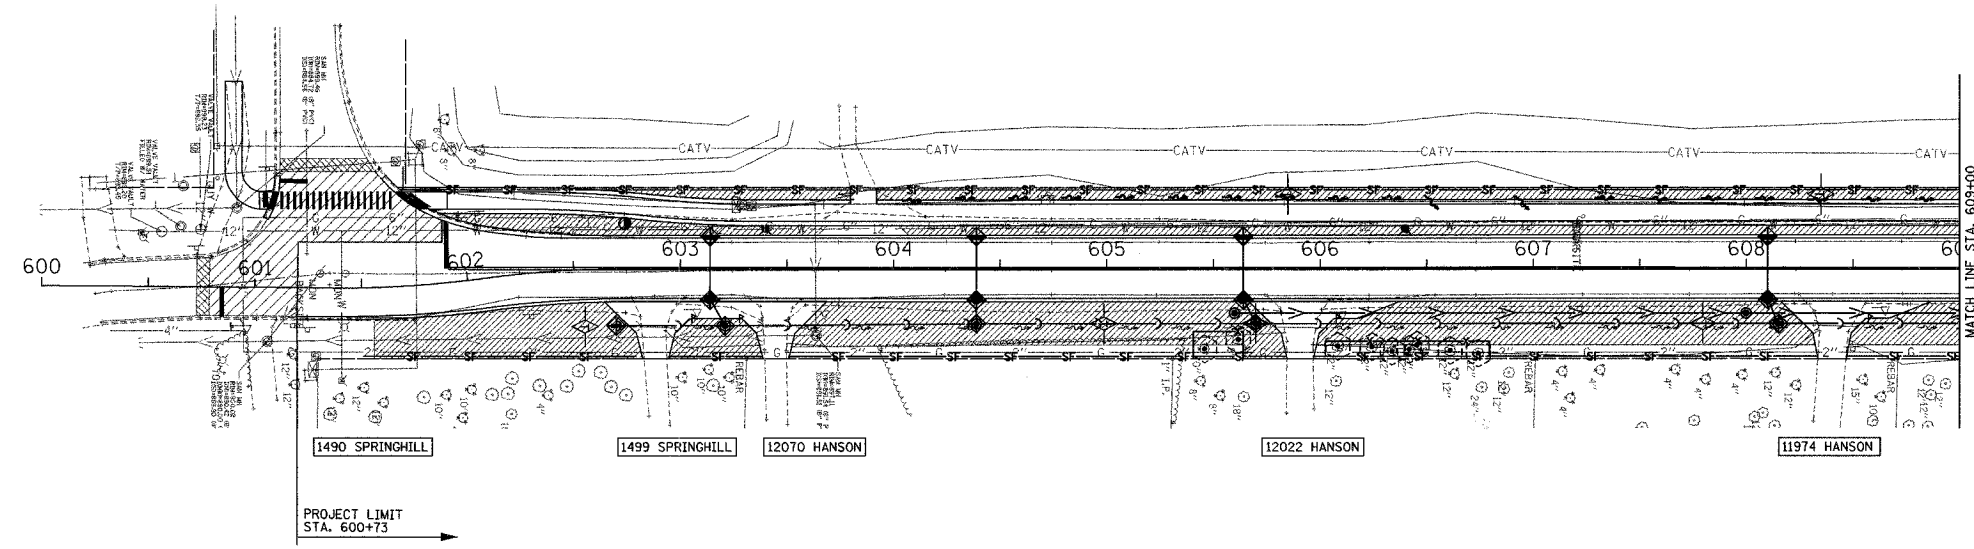

HANSON ROAD
RESTORATION AND EROSION CONTROL PLAN

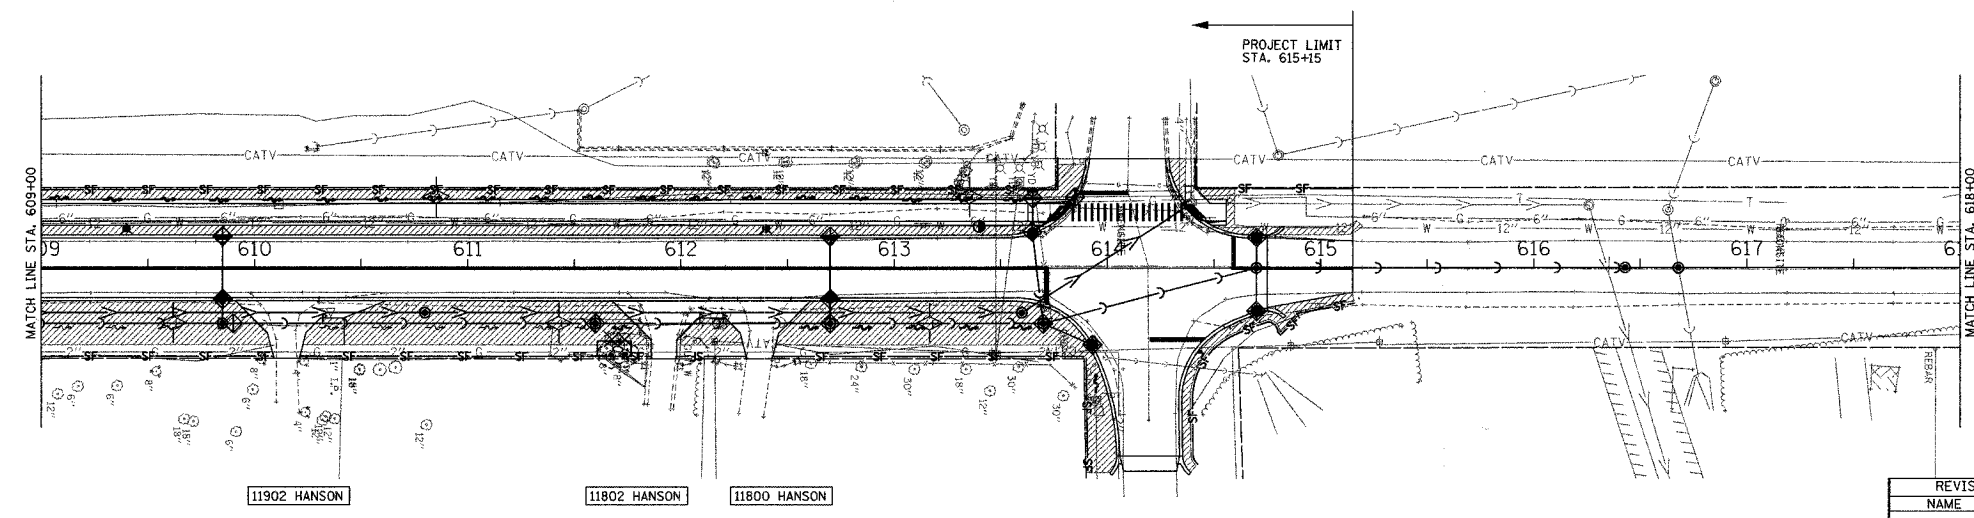

HANSON ROAD
RESTORATION AND EROSION CONTROL PLAN

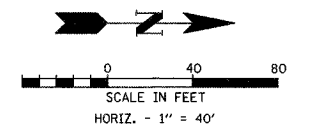

REVISIONS	
NAME	DATE

HANSON ROAD IMPROVEMENTS
COUNTY LINE ROAD TO EDGEWOOD DRIVE
RESTORATION AND EROSION CONTROL PLAN

DATE: 12-18-07 DRAWN BY: AJR
CHECKED BY: MAY

GRAEF, ANHALT, SCHLOEMER & ASSOCIATES, INC.
CHICAGO, ILLINOIS