



F.A.P. RTE.	SECTION	COUNTY	TOTAL SHEETS	SHEET NO.
549	117 T	OGLE	86	43
STA.		TO STA.		
FED. ROAD DIST. NO.		ILLINOIS FED. AID PROJECT		

EROSION CONTROL, SEEDING, & R.O.W. DETAILS

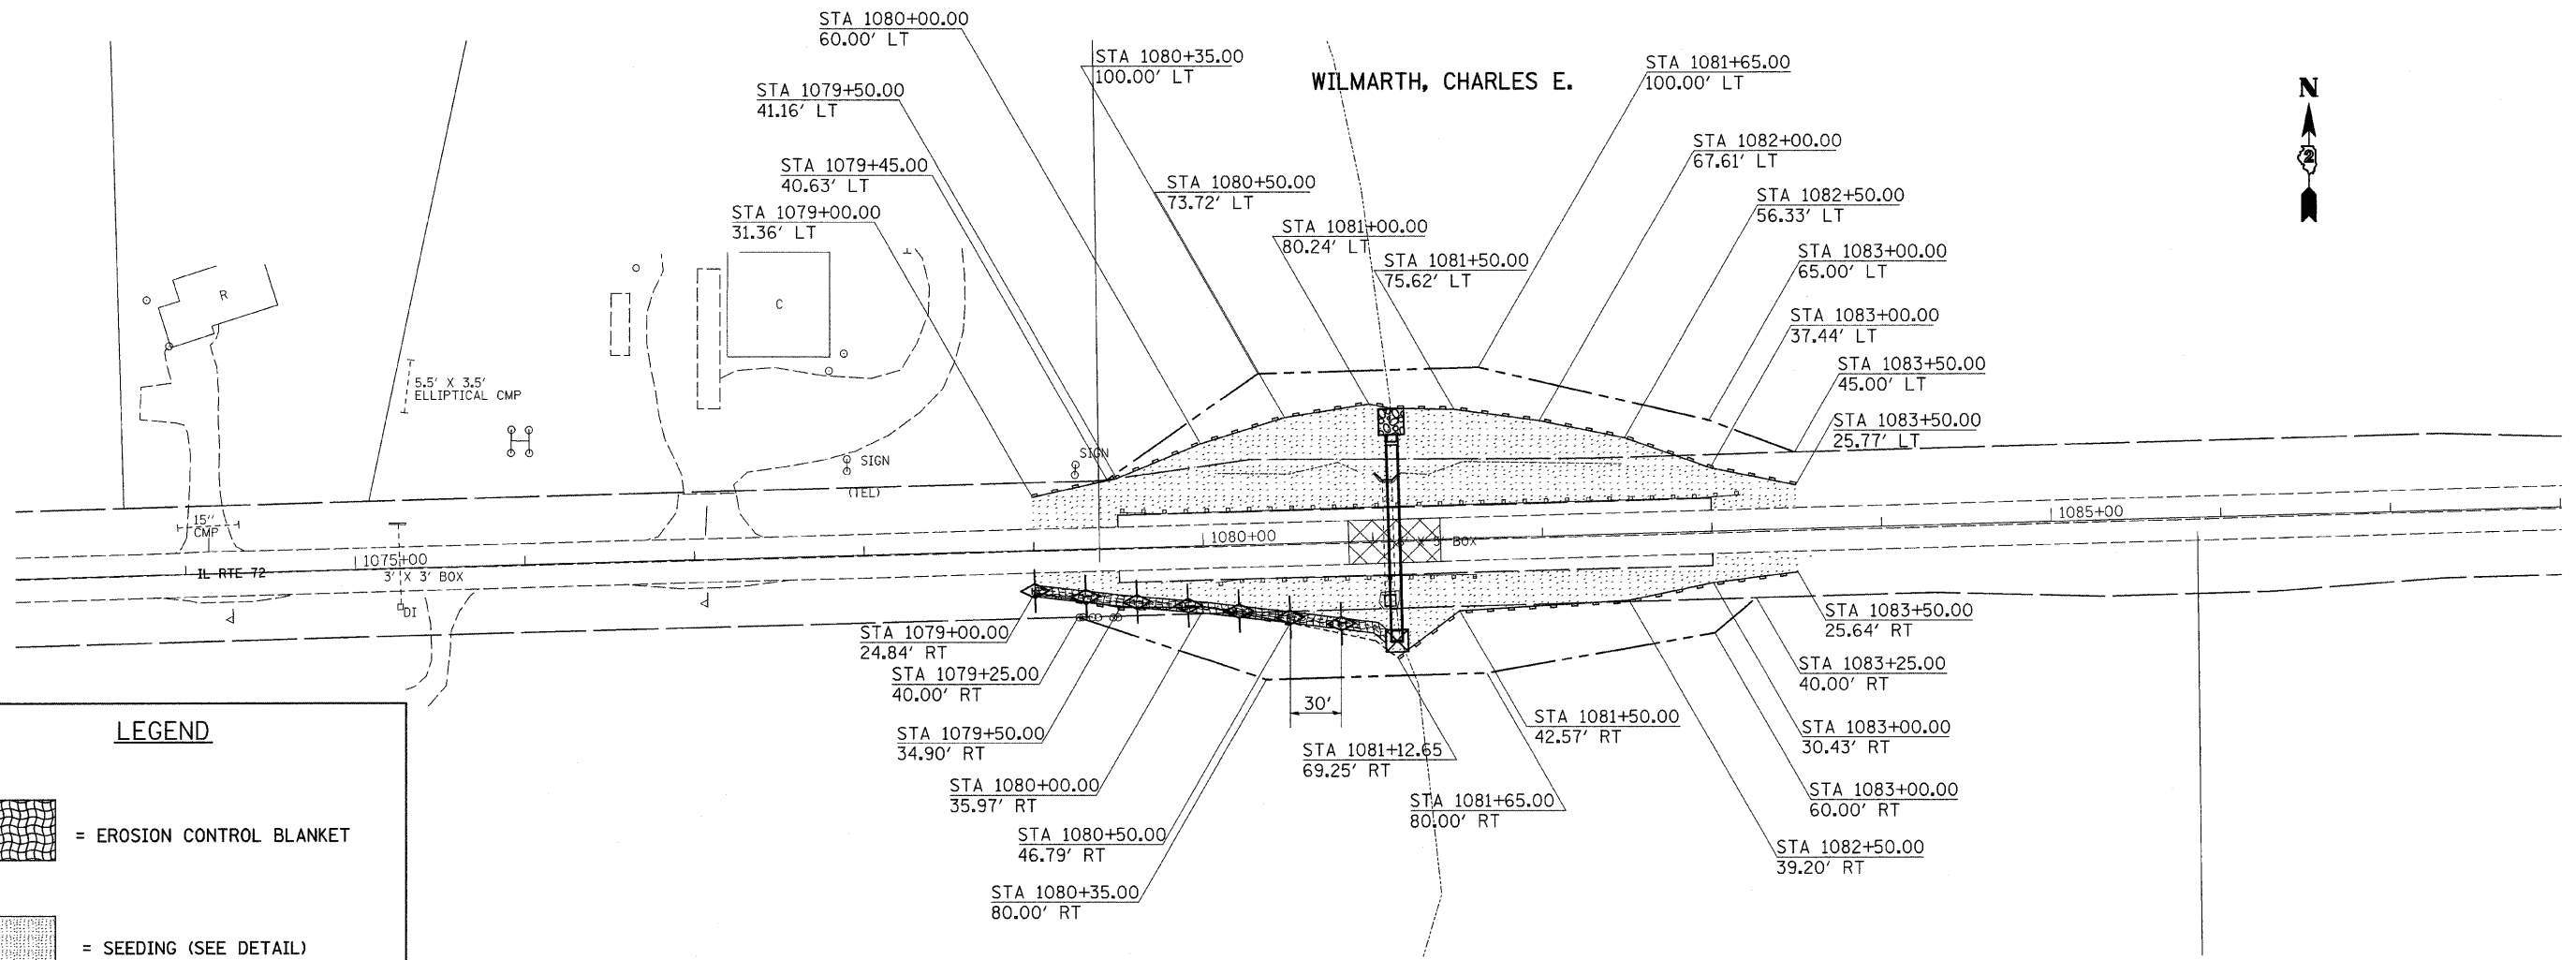

LEGEND

- = EROSION CONTROL BLANKET
- = SEEDING (SEE DETAIL)
- = INLET PIPE PROTECTION
- = PERIMETER EROSION BARRIER
- = TEMPORARY DITCH CHECK

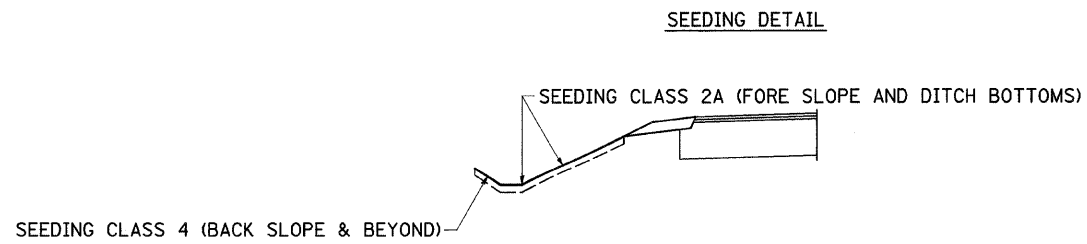

REVISIONS		ILLINOIS DEPARTMENT OF TRANSPORTATION
NAME	DATE	
		SCALE: VERT. / HORIZ. DATE
DRAWN BY		CHECKED BY
DATE		

PLOT DATE = Fri Dec 28 13:52:56 2007
 FILE NAME = c:\pvc\mets\210705\118705row.dgn
 PLOT SCALE = 50.0000 / IN.
 USER NAME = gprfj

