

F.A.P. RTE.	SECTION	COUNTY	TOTAL SHEETS	SHEET NO.
326		LIVINGSTON	354	68
STA. 1240+00		TO STA. 1246+00		
FED. ROAD DIST. NO.		ILLINOIS FED. AID PROJECT		
*(123,123)RS-3,(124)RS-5,(123)BR-3				


LEGEND

- X - TREE REMOVAL
- - - SPECIAL DITCH
- - - STANDARD DITCH
- ▣ - RIPRAP
- ◇ - TEMP. DITCH CHECK

• SEE SIDEROAD DETAILS

▨ CLASS D PATCHES, 6 INCH OR AGGREGATE BASE CSE., TY. A 8" (SEE SIDEROAD DETAIL)


▨ CLASS D PATCHES, 16 INCH

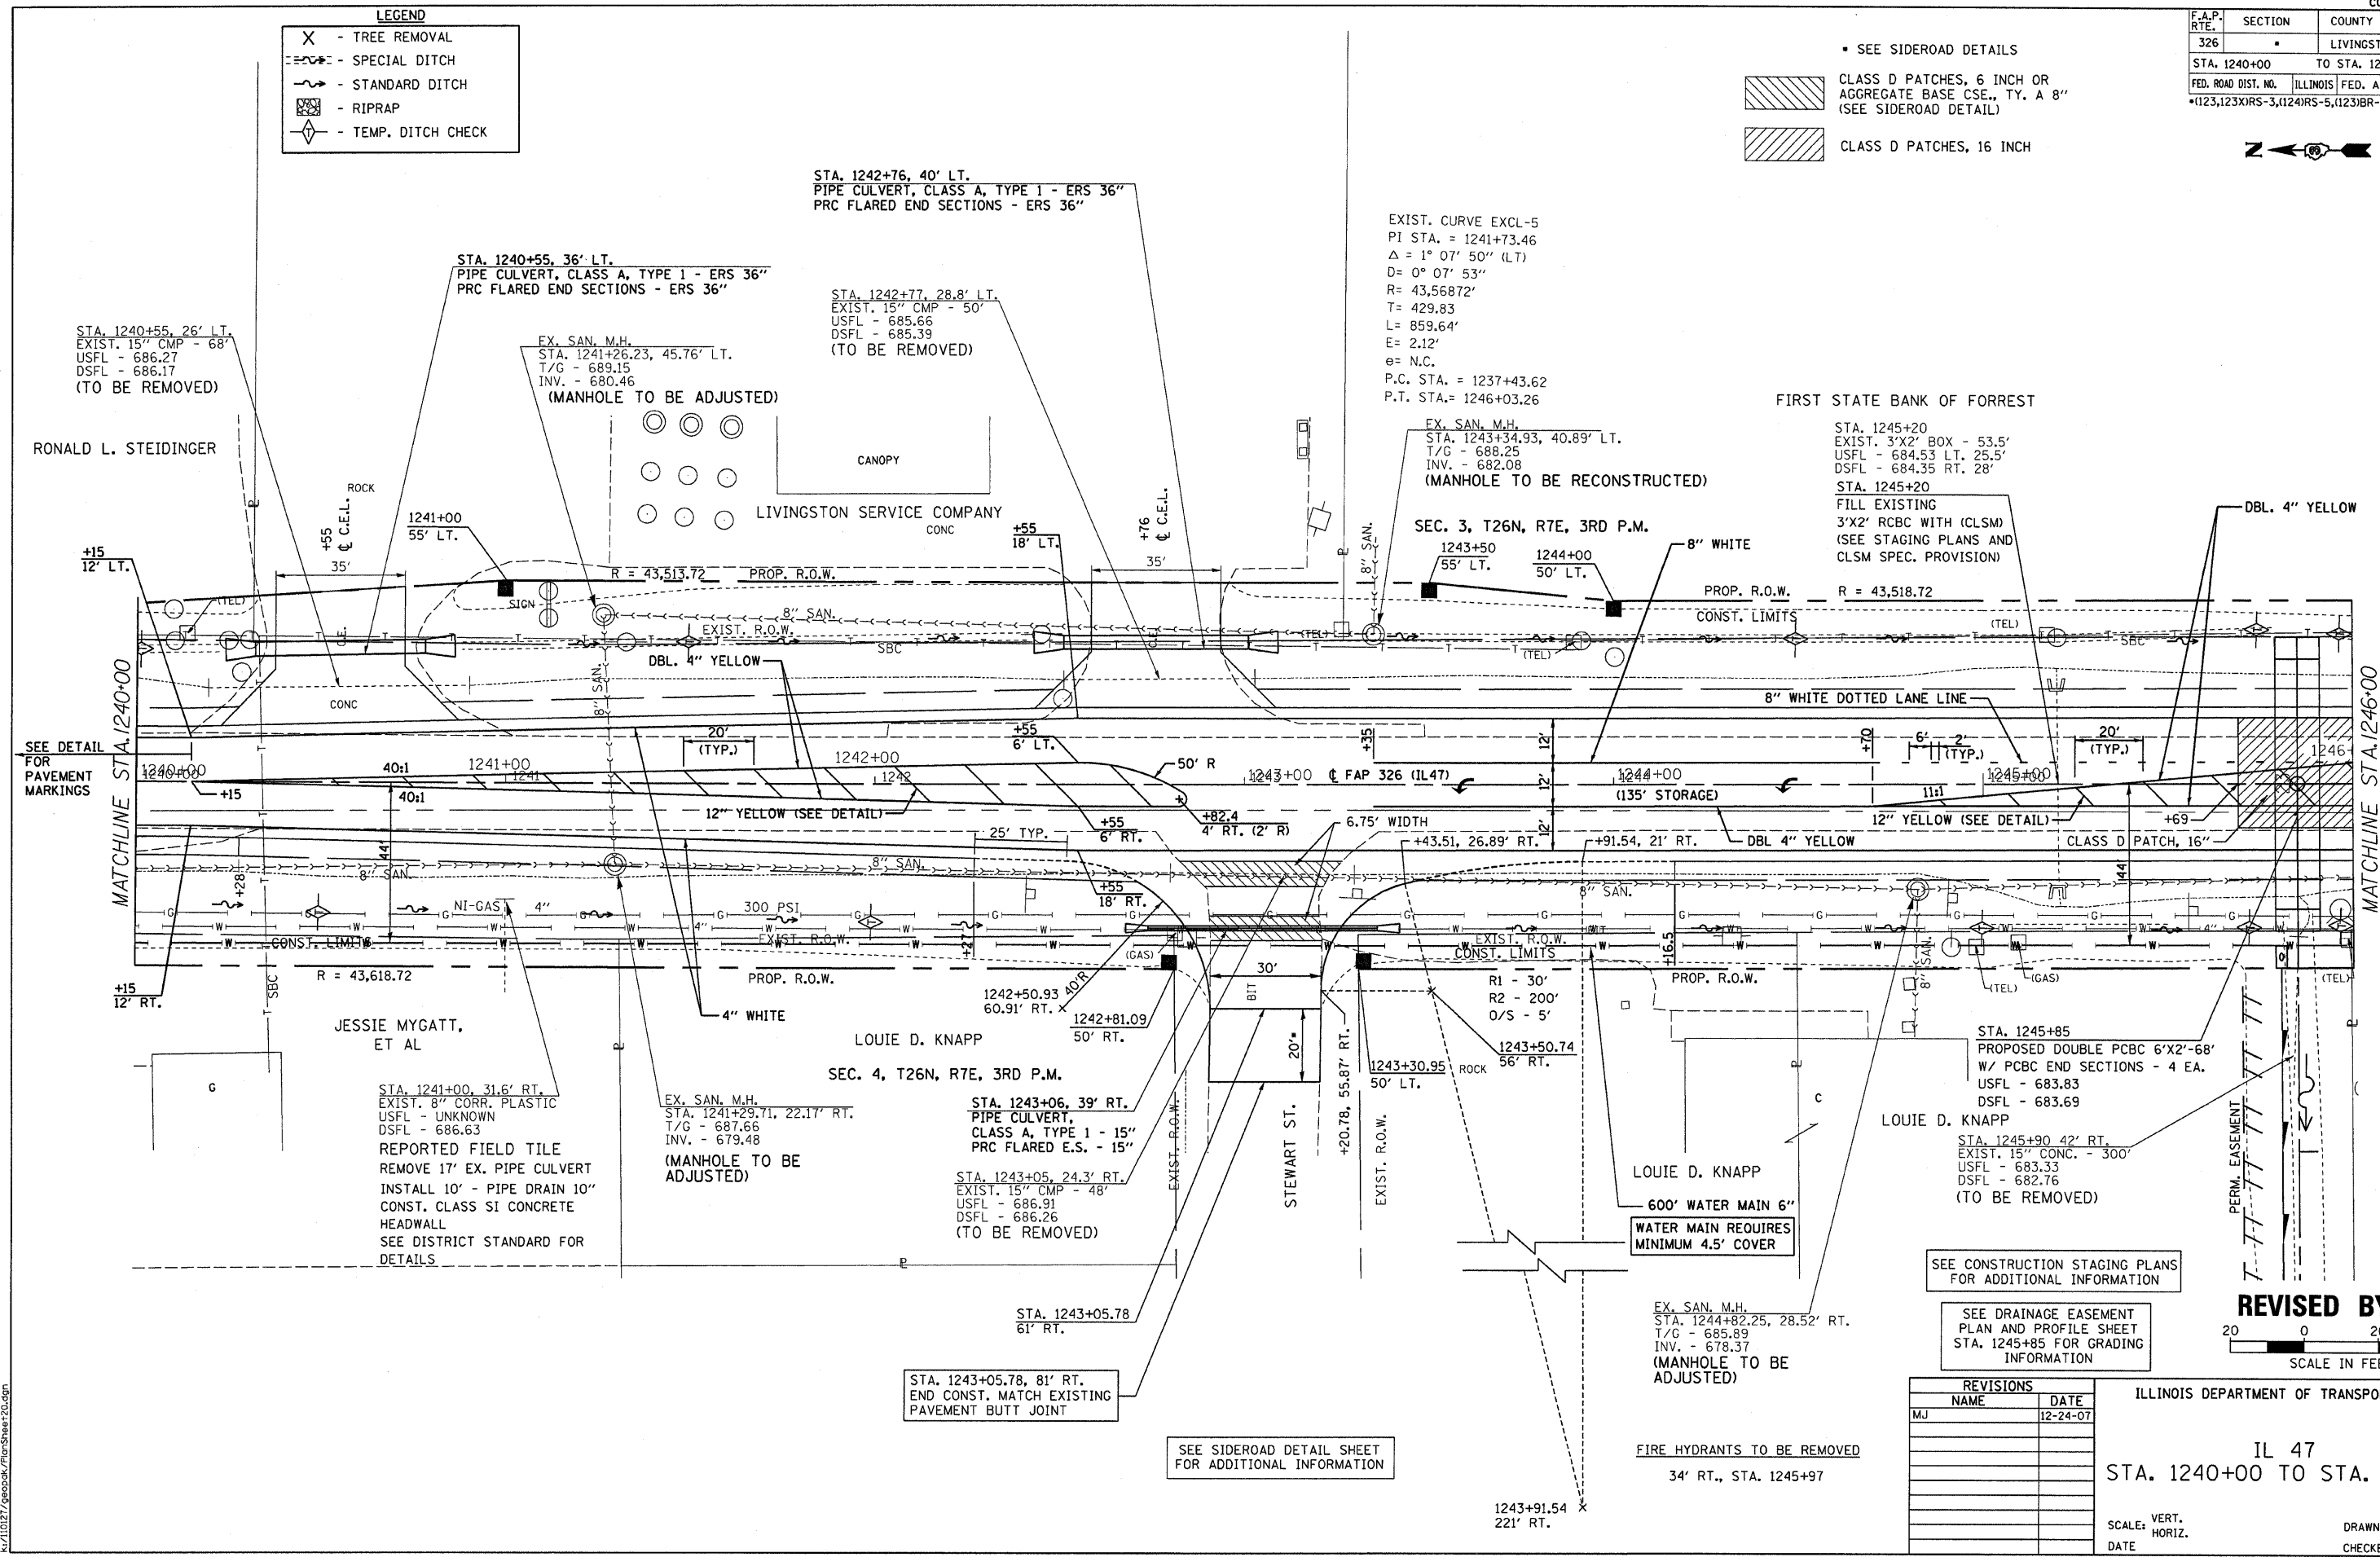

SEE CONSTRUCTION STAGING PLANS FOR ADDITIONAL INFORMATION

SEE DRAINAGE EASEMENT PLAN AND PROFILE SHEET STA. 1245+85 FOR GRADING INFORMATION

REVISED BY IDOT

 

REVISIONS	
NAME	DATE
MJ	12-24-07

ILLINOIS DEPARTMENT OF TRANSPORTATION

IL 47

STA. 1240+00 TO STA. 1246+00

SCALE: VERT. HORIZ.

DATE

DRAWN BY

CHECKED BY

K:\110127\roadwork\FinalSheet20.dgn