


STATE OF ILLINOIS  
DEPARTMENT OF TRANSPORTATION




F.A.P. ROUTE NO.	SECTION	COUNTY	MILES	SHEET NO.	SHEET NO.
786	109 BR	La Salle	351	225	25
FED. ROAD DIST. NO. 7	ILLINOIS	FED. AID PROJECT			89 SHEETS

Contract # 66607

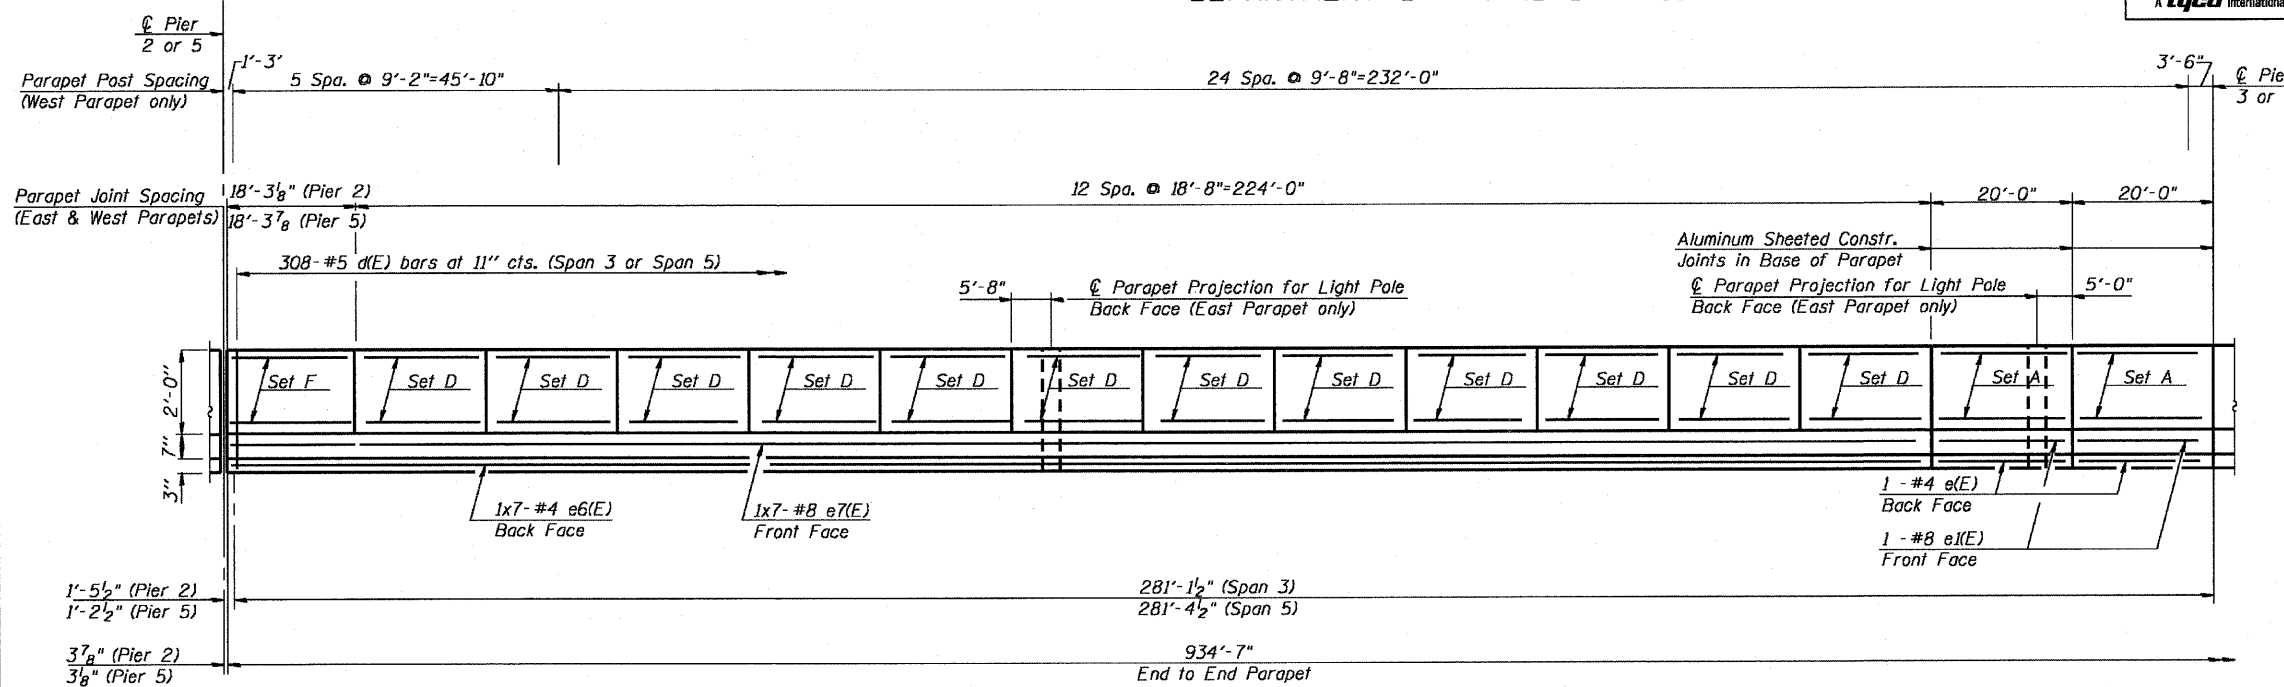

**INSIDE ELEVATION OF PARAPET (UNIT 2)**

East Parapet shown (West Parapet similar)  
Span 3 Shown (Span 5 similar)

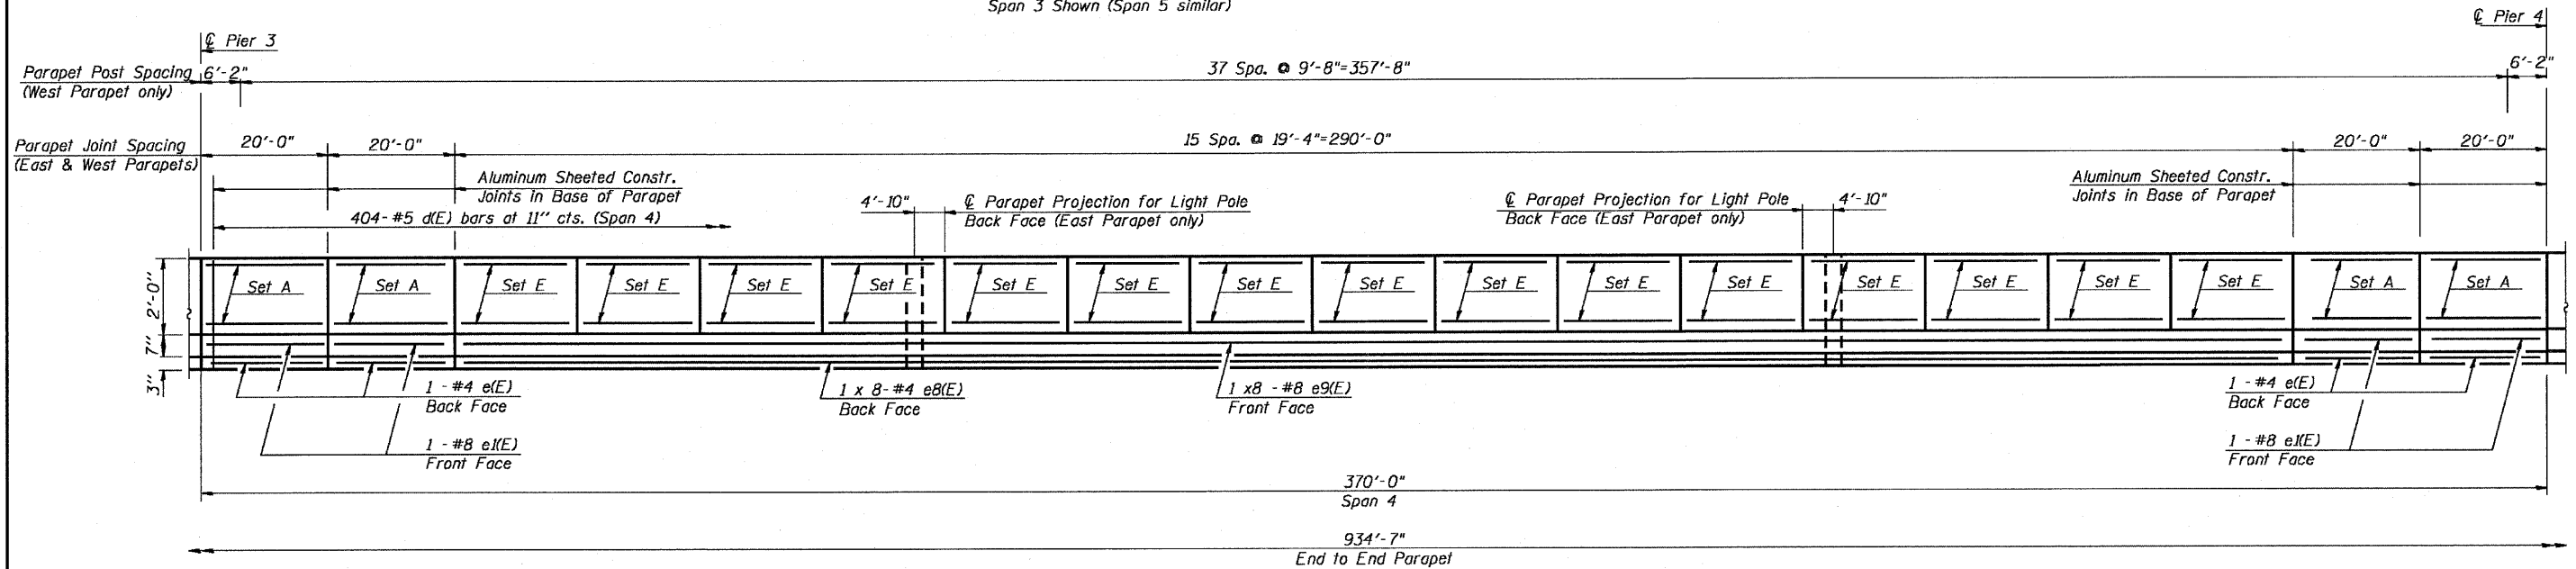

**INSIDE ELEVATION OF PARAPET (UNIT 2)**

East Parapet shown (West Parapet similar)

DESIGNED - CLS
CHECKED - RJC
DRAWN - JHR
CHECKED - RJC

**Set A** (8 locations)  
7-#4 e(E) bars around perimeter  
(See section thru parapet)

**Set D** (24 locations)  
7-#4 e10(E) bars around perimeter  
(See section thru parapet)

**Set E** (15 locations)  
7-#4 e1(E) bars around perimeter  
(See section thru parapet)

**Set F** (2 locations)  
7-#4 e12(E) bars around perimeter  
(See section thru parapet)

**Notes:**

1. Work this sheet with Sheets 23, 24, & 26.
2. See Sheet 34 for Parapet Joint Details, Parapet Projection Details/Reinforcement, & Scupper Reinforcement Details.
3. See Sheets 35 & 36 for DS-11 & DS-12 Drainage Scupper Details, respectively.
4. See Sheet 37 for Bicycle Railing Details.
5. Bars indicated thus 20x3-#5 etc. indicates 20 lines of bars with 3 lengths per line.
6. Cut longitudinal reinforcement to clear drainage scuppers.

**PARAPET DETAILS  
UNIT 2  
IL. 170 F.A.P. 786 OVER  
ILLINOIS RIVER AT SENECA  
PUBLIC WATERS  
LA SALLE COUNTY, SECTION 109 BR  
STATION 79+04.42  
STRUCTURE NO. 050-0246**