


F.A.P. RTE.	SECTION	COUNTY	TOTAL SHEETS	SHEET NO.
317	144BIBR	PEORIA	31	6
STA. 30+095.501		TO STA. 30+215.091		
FED. ROAD DIST. NO.		ILLINOIS FED. AID PROJECT		
CONTRACT NO. 68217				

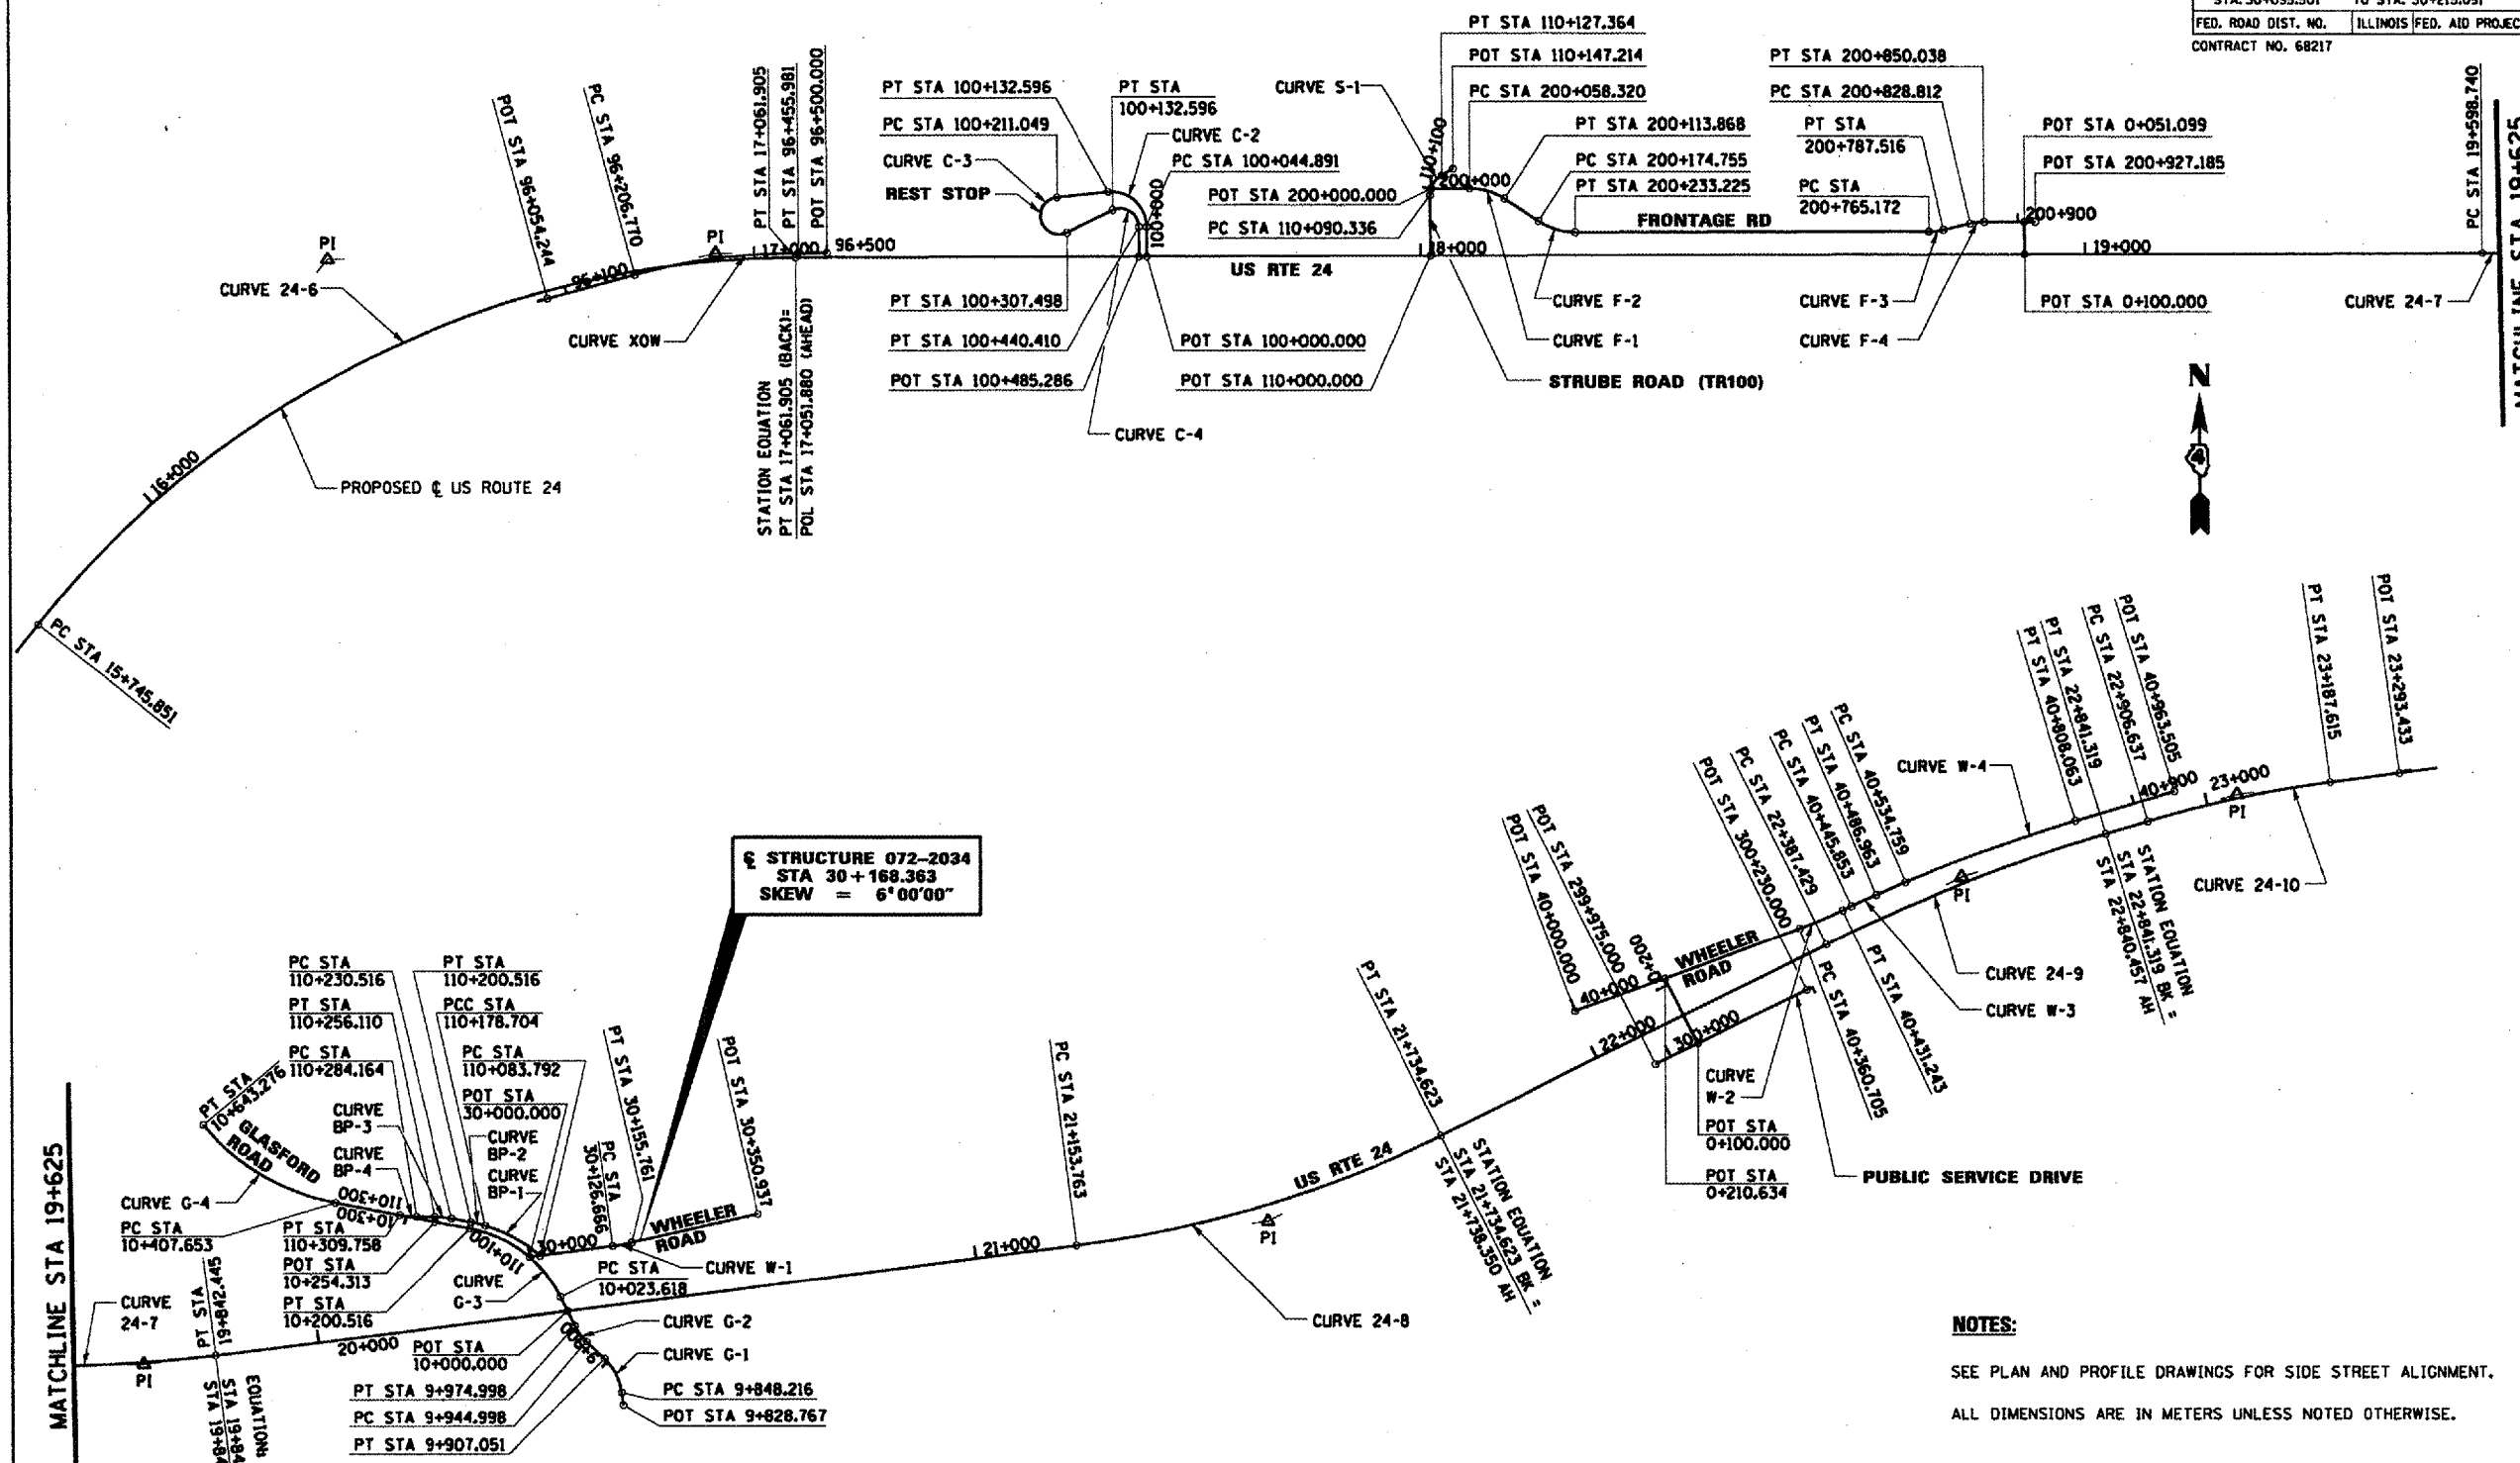

NOTES:
 SEE PLAN AND PROFILE DRAWINGS FOR SIDE STREET ALIGNMENT.
 ALL DIMENSIONS ARE IN METERS UNLESS NOTED OTHERWISE.

MATCHLINE STA 19+625

MATCHLINE STA 19+625

REVISIONS	
NAME	DATE

ILLINOIS DEPARTMENT OF TRANSPORTATION

**WHEELER ROAD
ALIGNMENT AND TIES**

SCALE: NONE DRAWN BY: E.D.
 DATE: ****DATE*** CHECKED BY: C.T.

