


F.A.P. RTE.	SECTION	COUNTY	TOTAL SHEETS	SHEET NO.
685	118B11	McDONOUGH	11	8
STA. 79+67.92		TO STA. 80+06.08		
FED. ROAD DIST. NO. 4 ILLINOIS FED. AID PROJECT				

BENCH MARK: CHISELED SQUARE IN S.W. WINGWALL - ELEVATION = 100.00

T7N- R4W- 4th P.M.  
SECTION 32

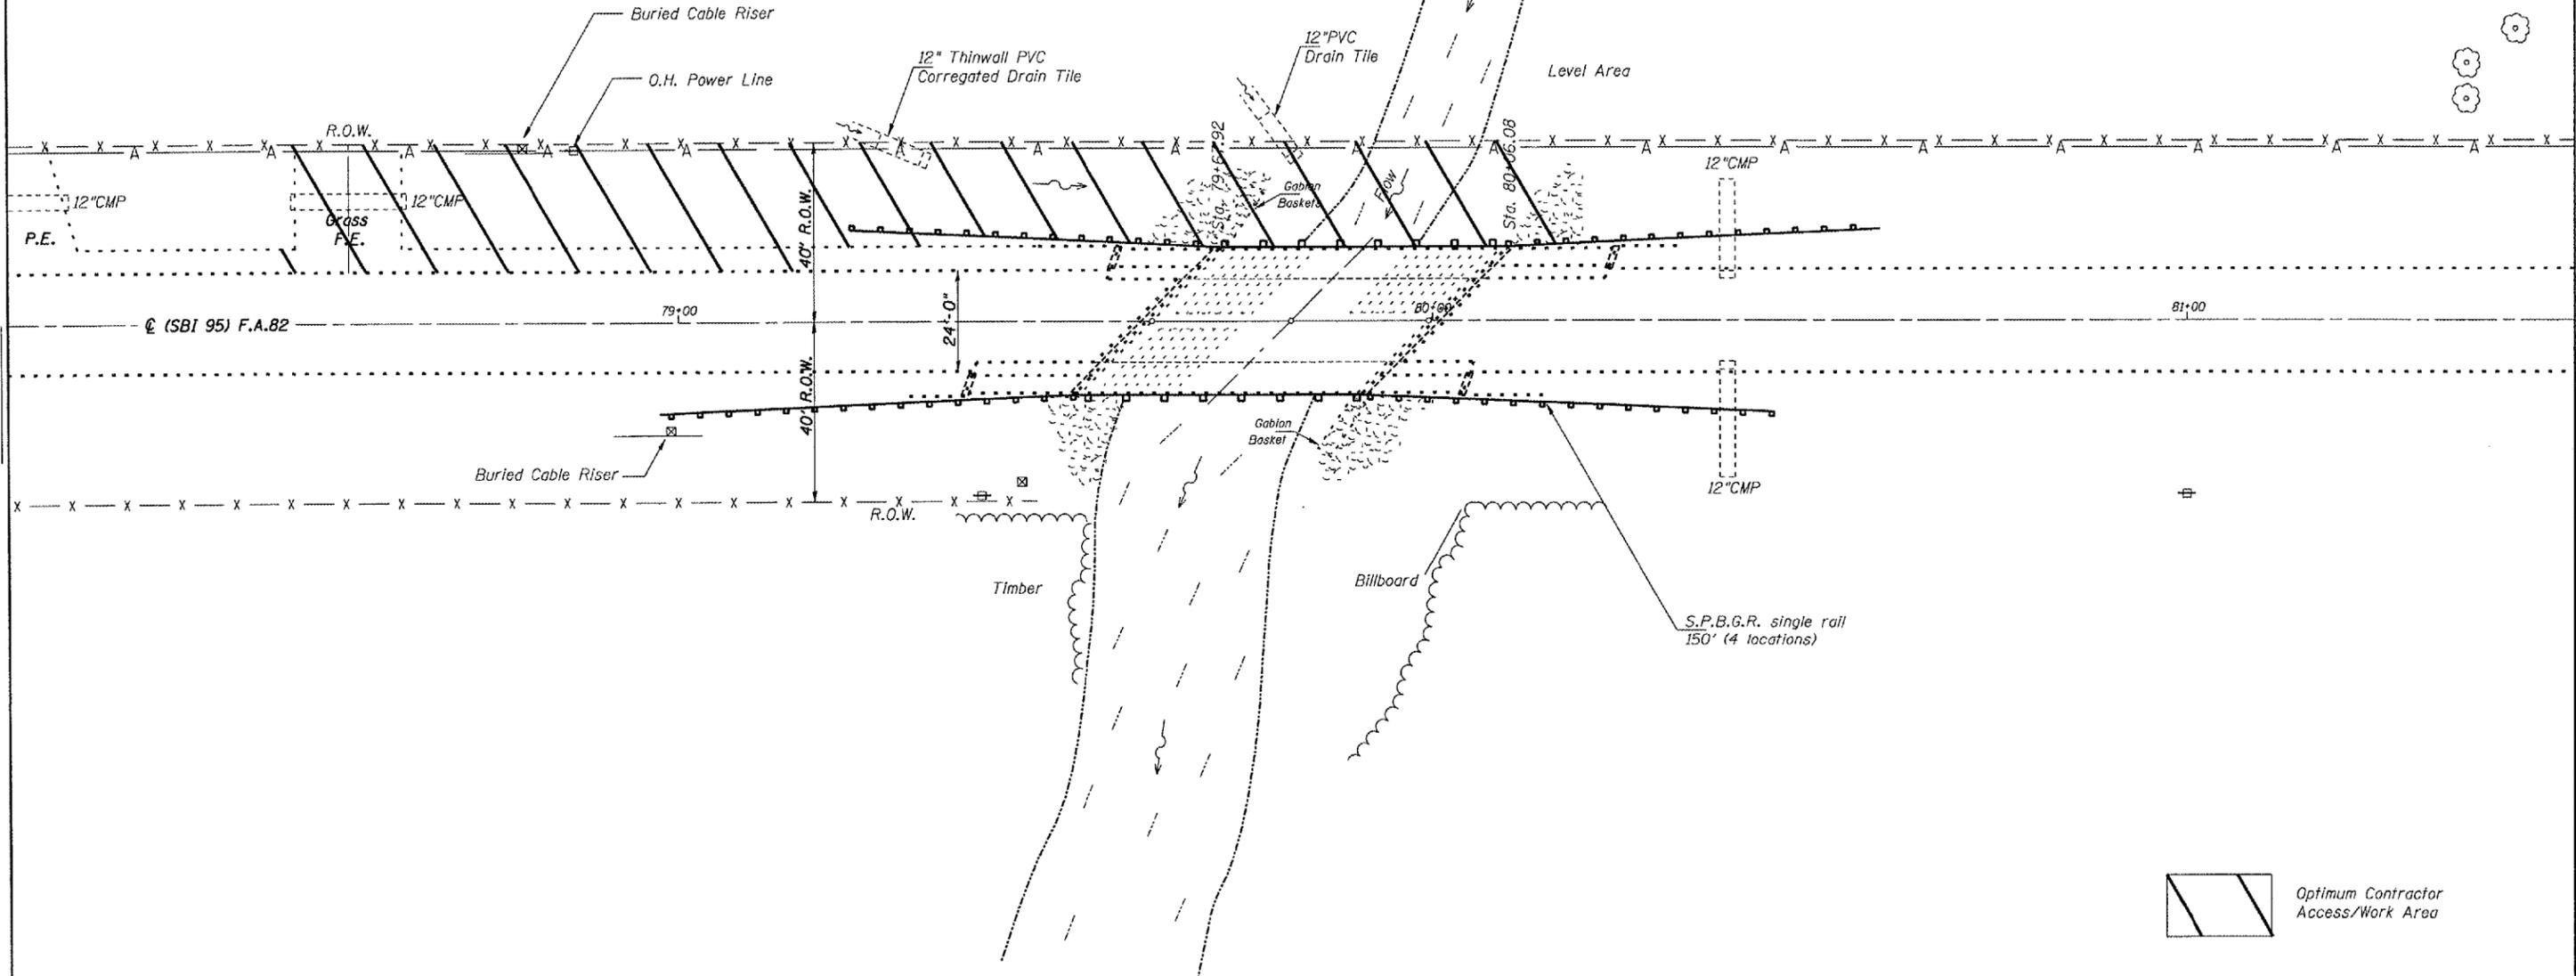

 Optimum Contractor Access/Work Area

SN.055-0012 IL.9  
over LITTLE CRK.

NOTES

When it is necessary for the Contractor to place and store materials and equipment on State owned R.O.W. the appearance and condition of the affected sod area shall be left as it was found and according to the discretion of the Engineer. All necessary work and Seeding Minor Areas shall be included in cost of Erosion Control Blanket. See section 107 of the Standard Specifications for requirements concerning Contractor access and protection & preservation of the natural area and waterway at and around the project.

REVISIONS	
NAME	DATE

ILLINOIS DEPARTMENT OF TRANSPORTATION

GENERAL LAYOUT

SCALE: VERT.  
HORIZ.  
DATE 08-09-2007

DRAWN BY CEJ  
CHECKED BY

PLOT DATE : 08/09/07  
 FILE NAME : I:\FILES\GEN\DRAWING\TSDA\PLUS\SQUAD\1\BRIDGE\CONTRACT\EMERGENCY\PCB\asphalt\asphalt\68765\_S118B11.dwg  
 PLOT SCALE : AS SHOWN  
 REFERENCE : #REF#