



F.A.S. RTE.	SECTION	COUNTY	TOTAL SHEETS	SHEET NO.
1780	27-1BR-1	CLINTON	69	17
STA. 0+00		TO STA. 6+00		
FED. ROAD DIST. NO.		ILLINOIS FED. AID PROJECT		

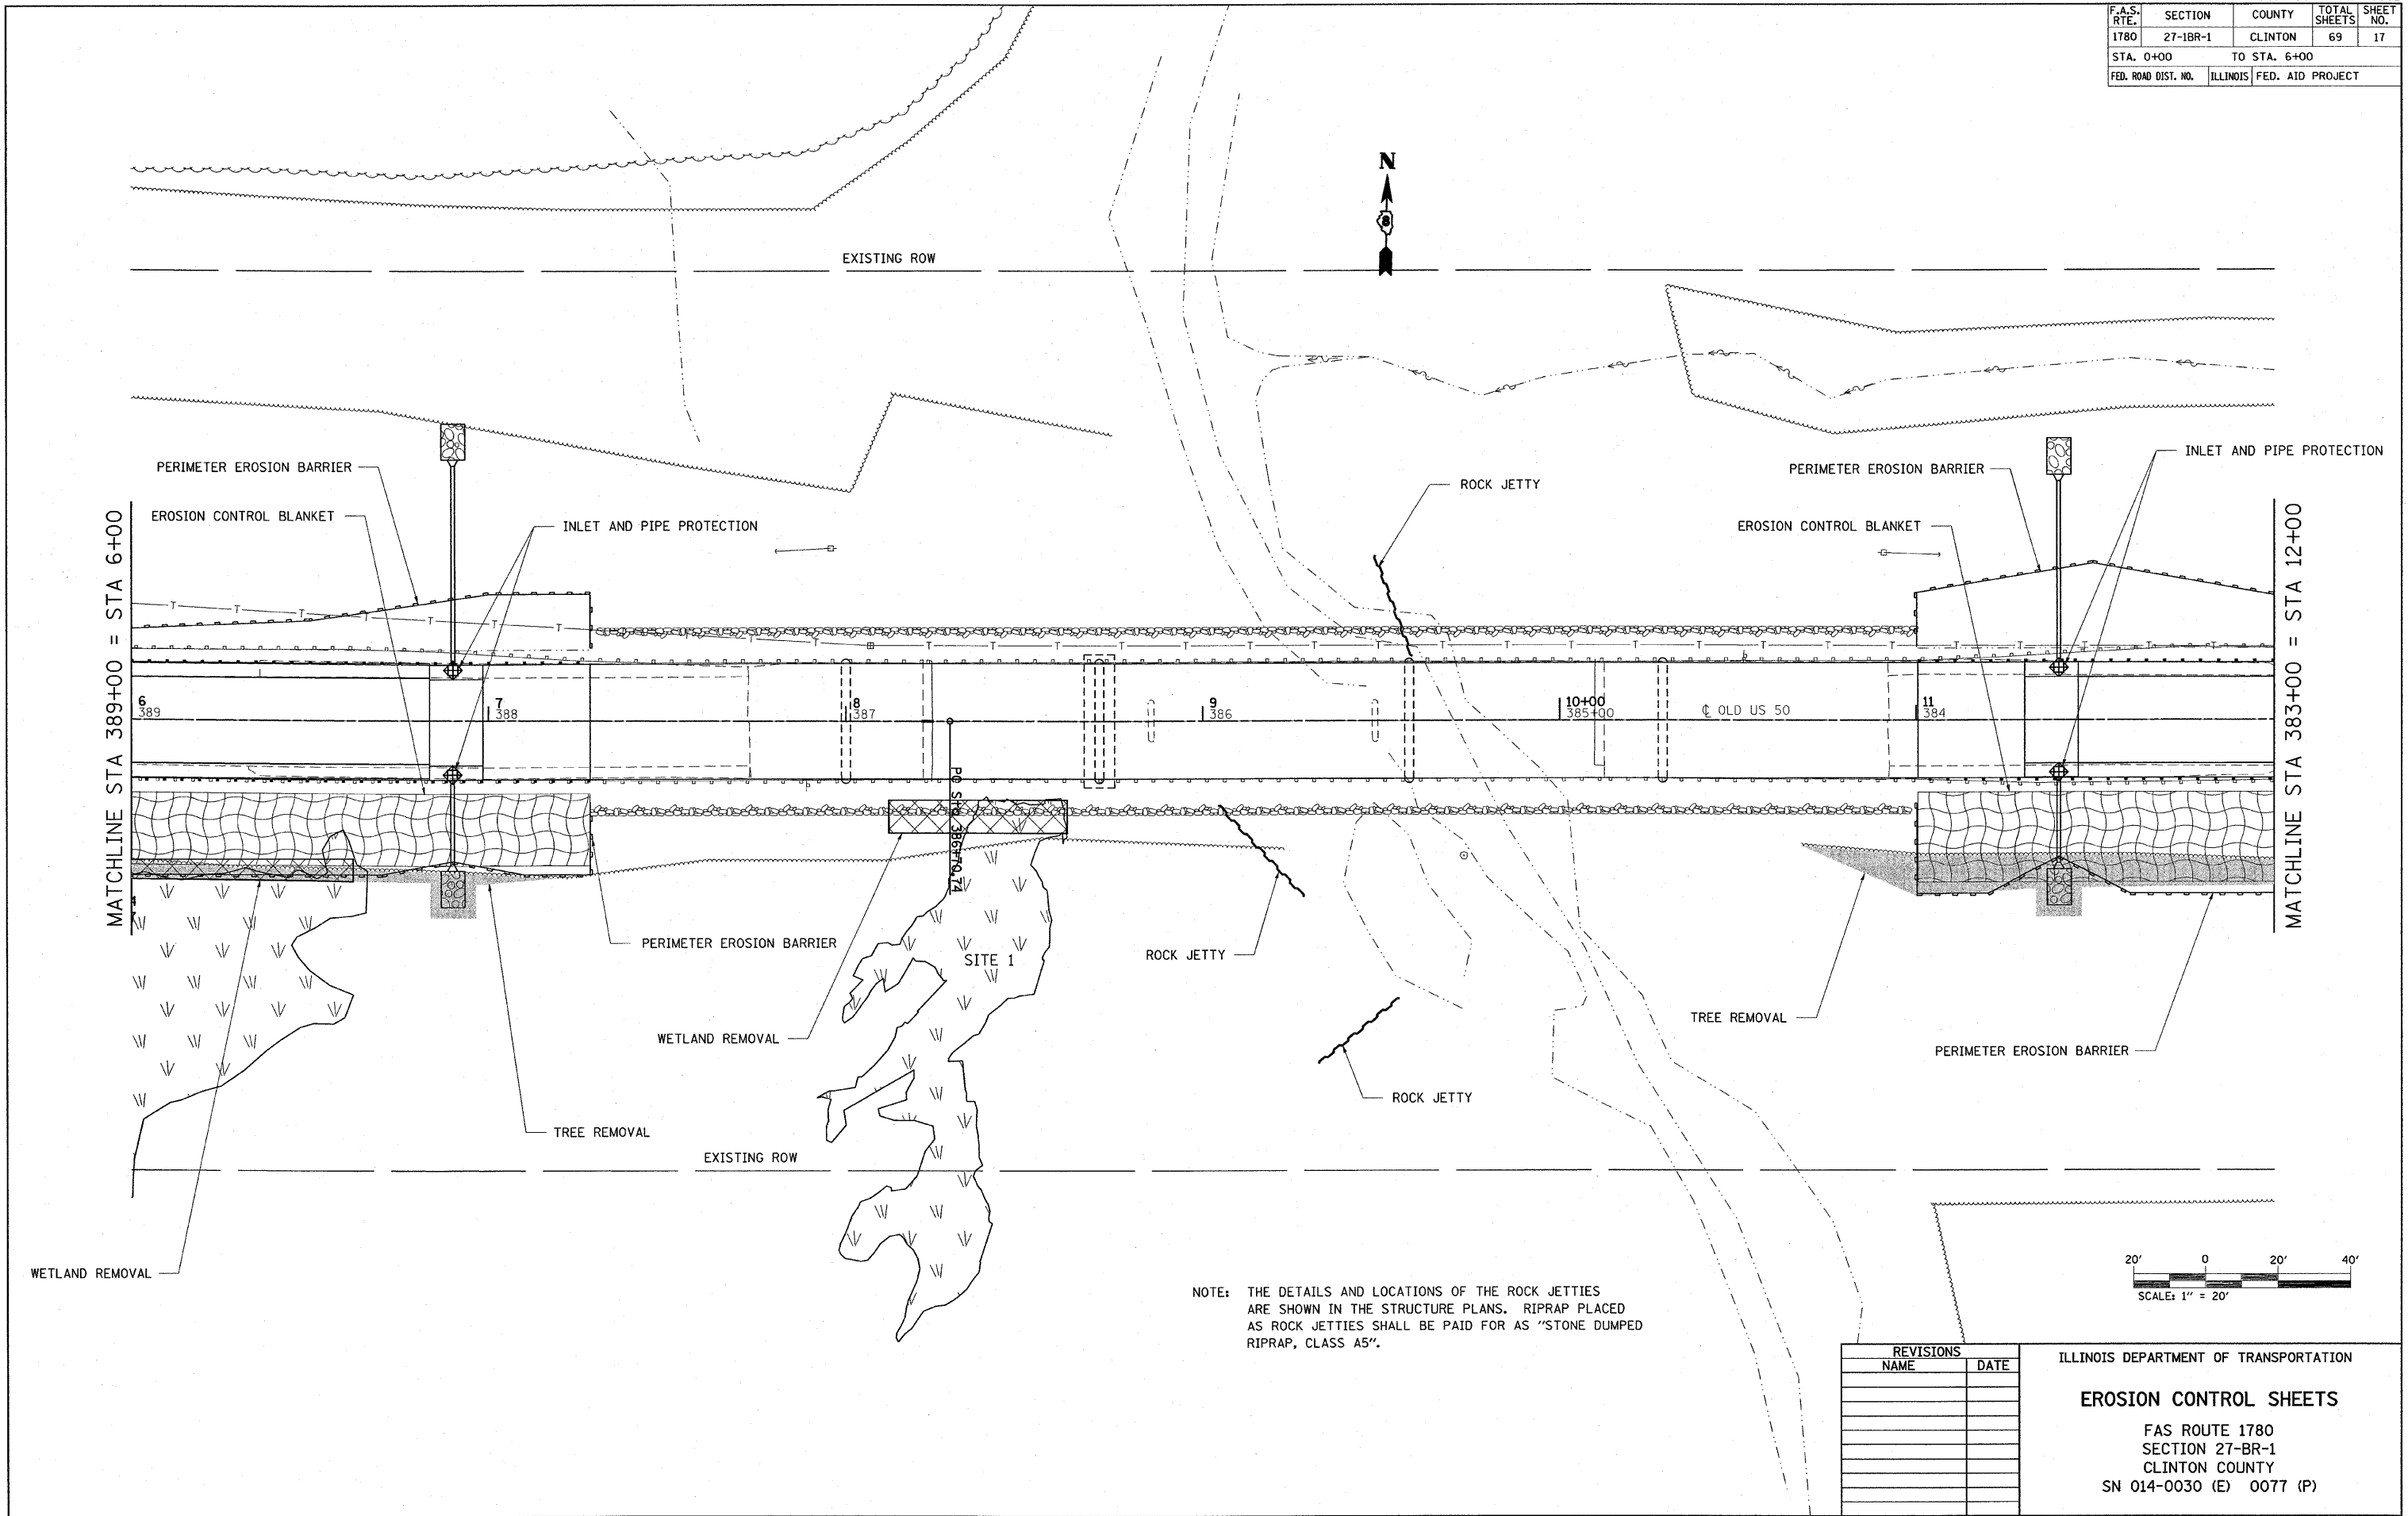

NOTE: THE DETAILS AND LOCATIONS OF THE ROCK JETTIES ARE SHOWN IN THE STRUCTURE PLANS. RIPRAP PLACED AS ROCK JETTIES SHALL BE PAID FOR AS "STONE DUMPED RIPRAP, CLASS A5".

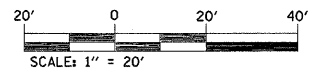

REVISIONS	
NAME	DATE

ILLINOIS DEPARTMENT OF TRANSPORTATION
EROSION CONTROL SHEETS
 FAS ROUTE 1780
 SECTION 27-BR-1
 CLINTON COUNTY
 SN 014-0030 (E) 0077 (P)

PLOT DATE = #DATE#
 FILE NAME = #FILE#
 PLOT SCALE = #SCALE#
 REFERENCE = #REF#