




F.A.P. RTE.	SECTION	COUNTY	TOTAL SHEETS	SHEET NO.
	04-00075-00-BT	LAKE	42	14
STA. 106+12		TO STA. 111+12		
FED. ROAD DIST. NO. 1		ILLINOIS		HIGHWAY PROJECT
CONTRACT NO. 83890				

 

LEGEND:

 DENOTES PROPOSED BIKE PATH (SEE TYPICAL SECTIONS)

FINAL SURVEY NO.	DATE
SURVEYED BY	
PLOTTED BY	
TEMPLATE NO.	
AREAS CHECKED	
NO.	

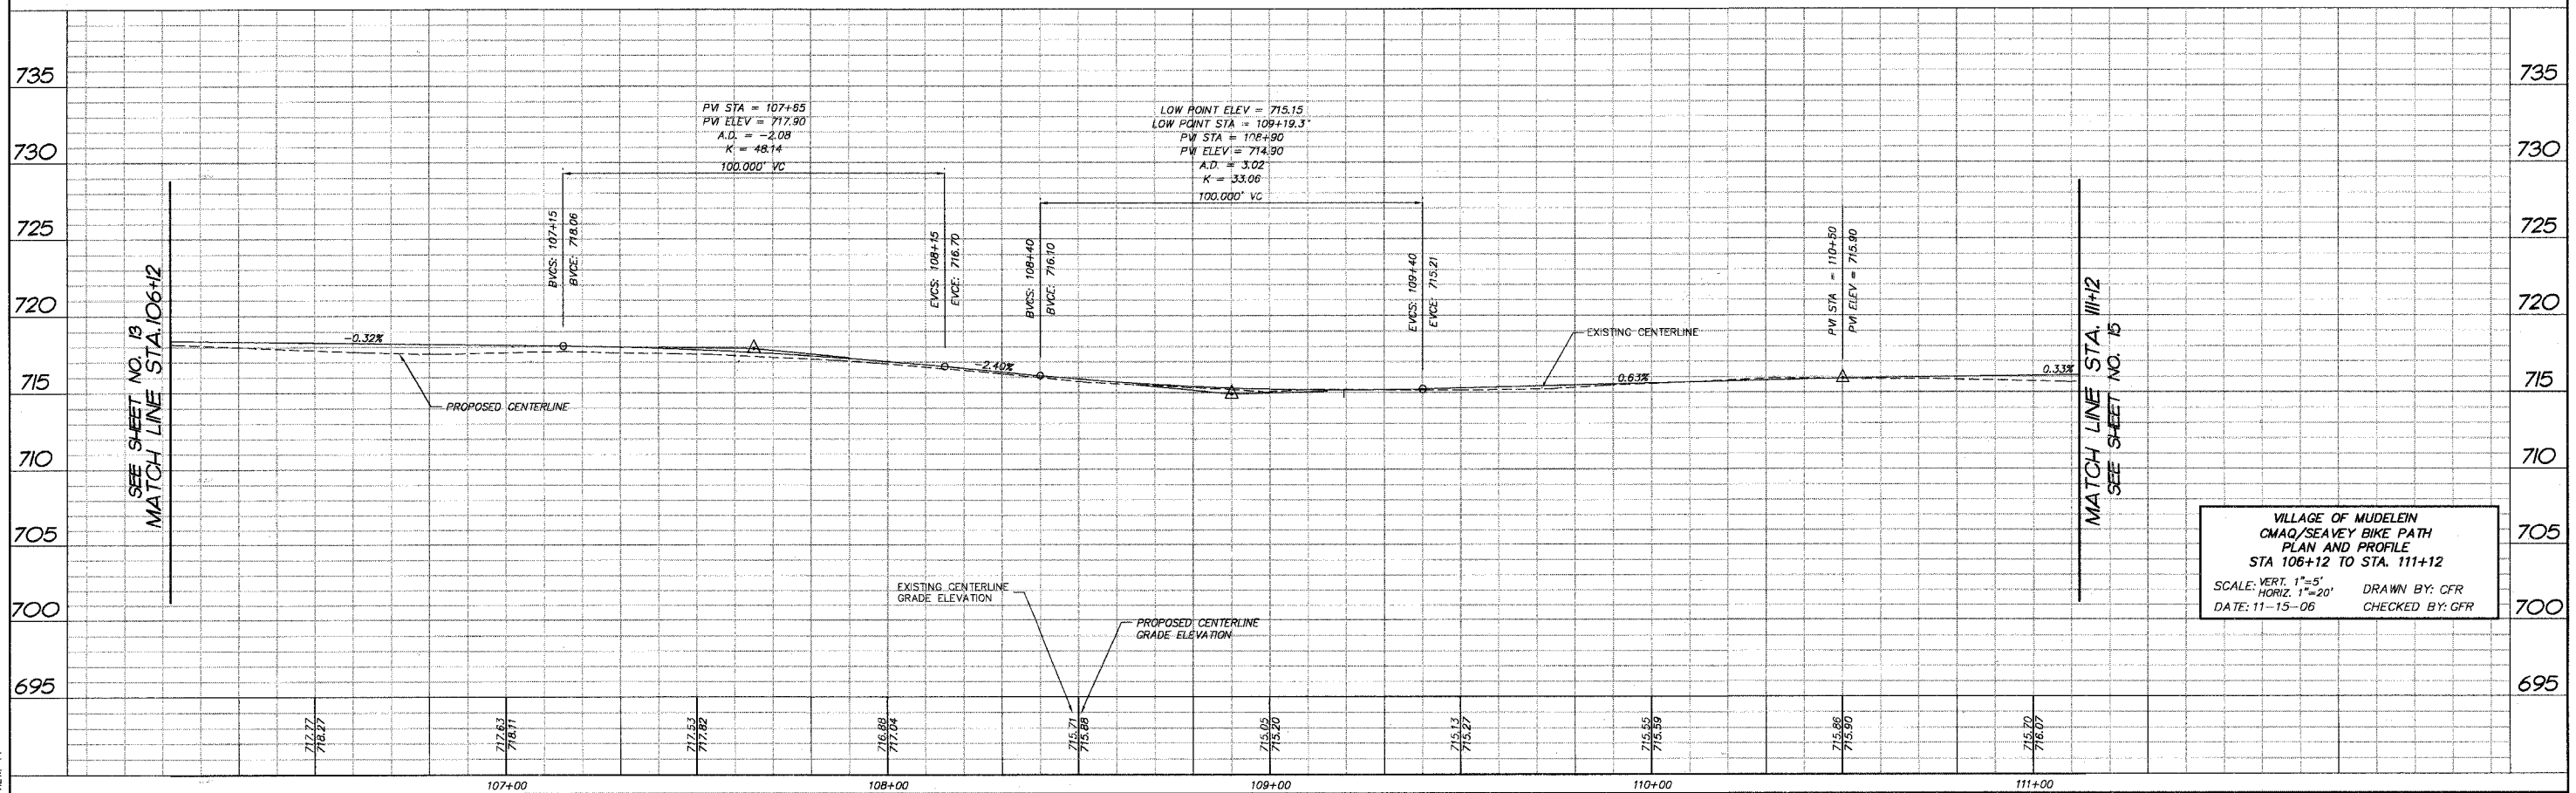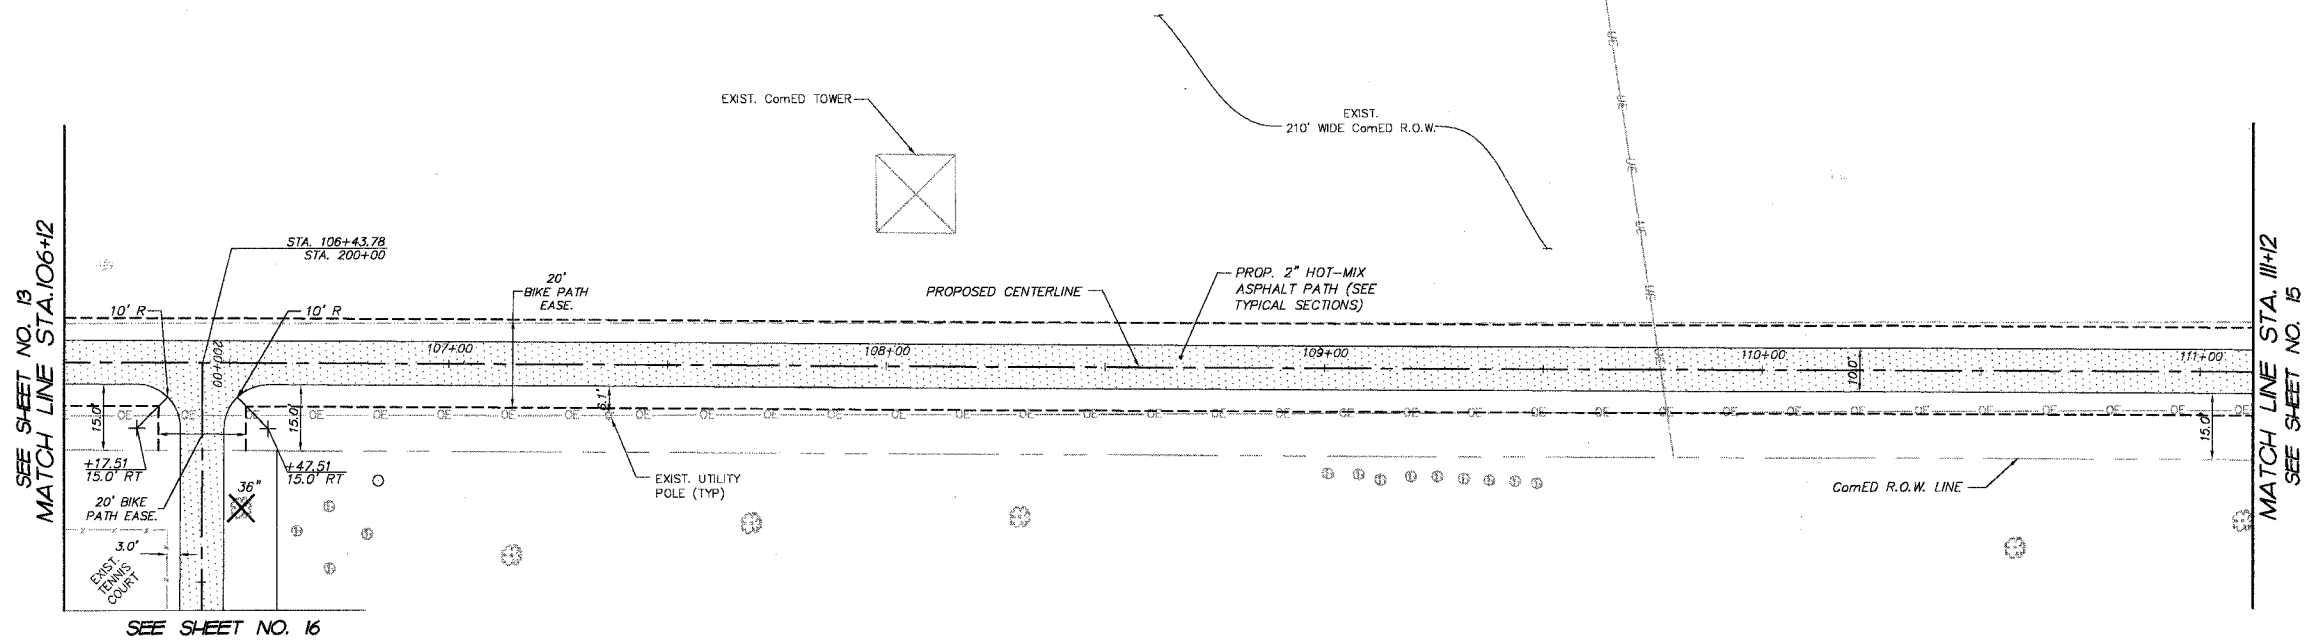

VILLAGE OF MUDELEIN
 CMAQ/SEAVEY BIKE PATH
 PLAN AND PROFILE
 STA 106+12 TO STA. 111+12
 SCALE: VERT. 1"=5'
 HORIZ. 1"=20'
 DATE: 11-15-06
 DRAWN BY: CFR
 CHECKED BY: GFR

CSWP FILE: 050460-602b.dwg
 PLOT FILE:
 VIEW: 14