
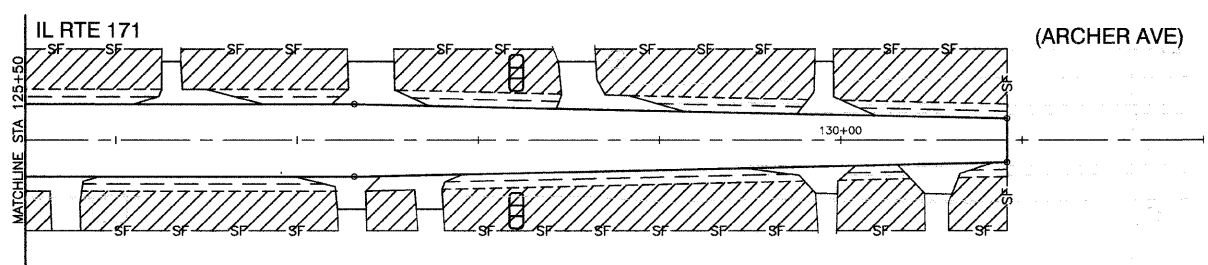
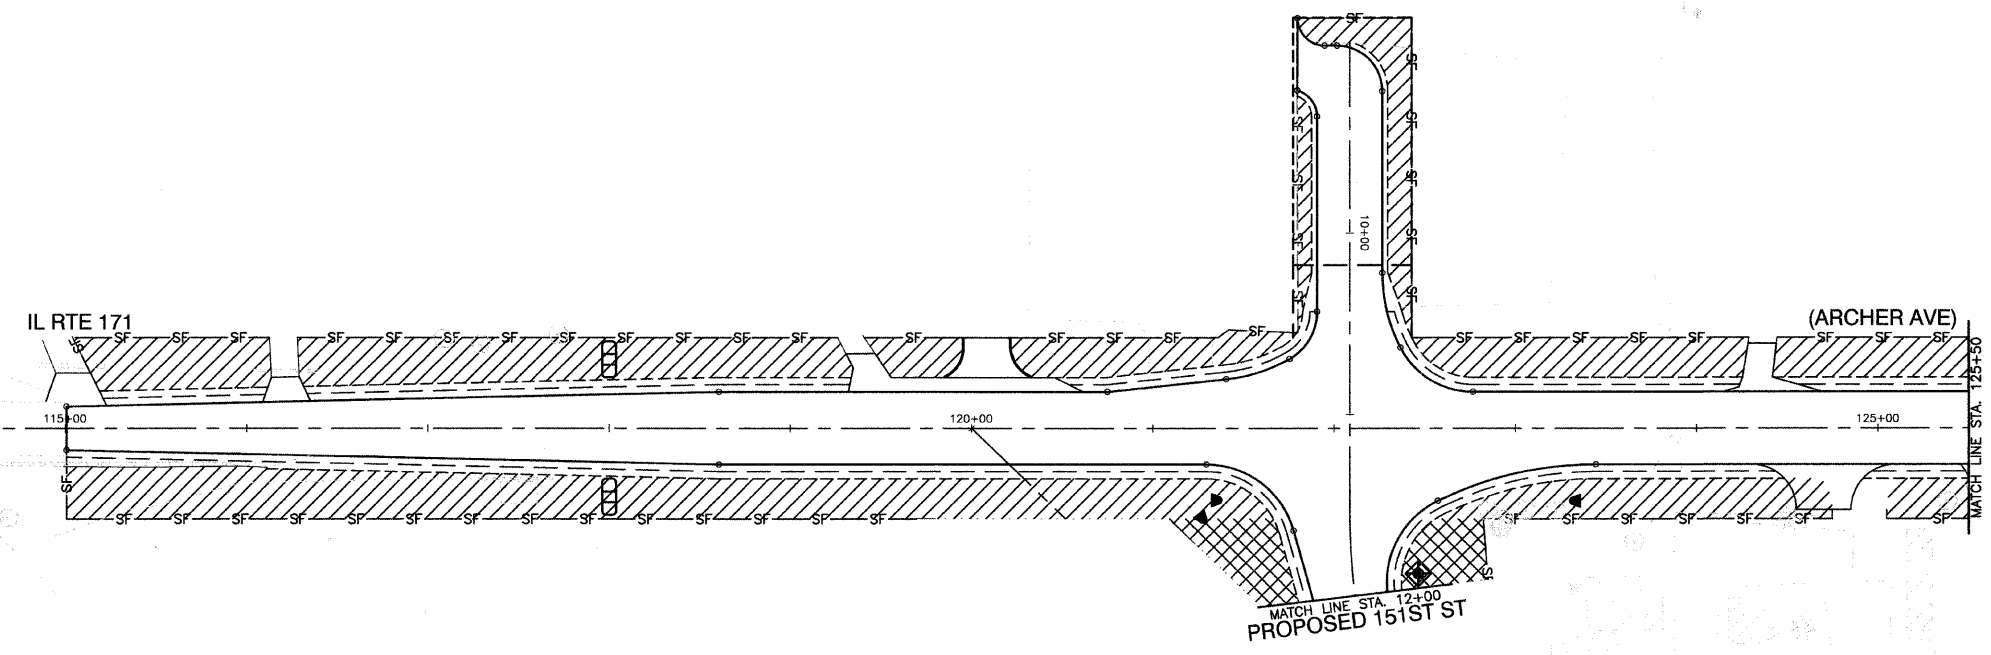


F.A.U. RTE.	SECTION	COUNTY	TOTAL SHEETS	SHEET NO.
0285	01-00052-00-FP	WILL	71	20
STA.		TO STA.		
FED. ROAD DIST. NO. 1		ILLINOIS	FED. AID PROJECT	

CONTRACT NO. 83956

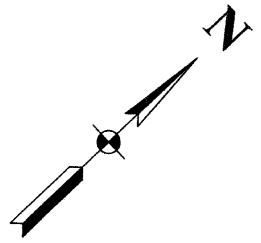

LANDSCAPING LEGEND

- TOPSOIL FURNISH AND PLACE, 4" SEEDING, CLASS 2A WITH EROSION CONTROL BLANKET
- TOPSOIL FURNISH AND PLACE, 4" SODDING, SALT TOLERANT
- SEDIMENT CONTROL, SILT FENCE
- INLET FILTERS
- TEMPORARY DITCH CHECKS
- NITROGEN FERTILIZER NUTRIENT
- PHOSPHORUS FERTILIZER NUTRIENT
- POTASSIUM FERTILIZER NUTRIENT

REVISIONS	
NAME	DATE

ILLINOIS DEPARTMENT OF TRANSPORTATION

**151ST STREET IMPROVEMENT
EROSION CONTROL PLAN & LANDSCAPING
ARCHER AVENUE**

SCALE: VERT. N/A
HORIZ. 1"=50'

DATE: 11-21-07

DRAWN BY: RG
CHECKED BY: JMN

ROBINSON ENGINEERING, LTD.
17000 SOUTH PARK AVENUE SOUTH HOLLAND, ILLINOIS 60473
(708) 381-6700 FAX (708) 381-3828
ILLINOIS DESIGN FIRM REGISTRATION NO. 134001128

01179-LNSC-01