


FALL	SECTION	COUNTY	TOTAL SHEETS	SHEET NO.
1380	00-00084-00-RV	DUPAGE	94	33
STA.	TO STA.		SURFACE TRANSPORTATION FUNDING	
			CONTRACT NUMBER 83993	

FULLERTON AVENUE  
MATCH LINE STA. 220+00

FULLERTON AVENUE  
MATCH LINE STA. 223+00

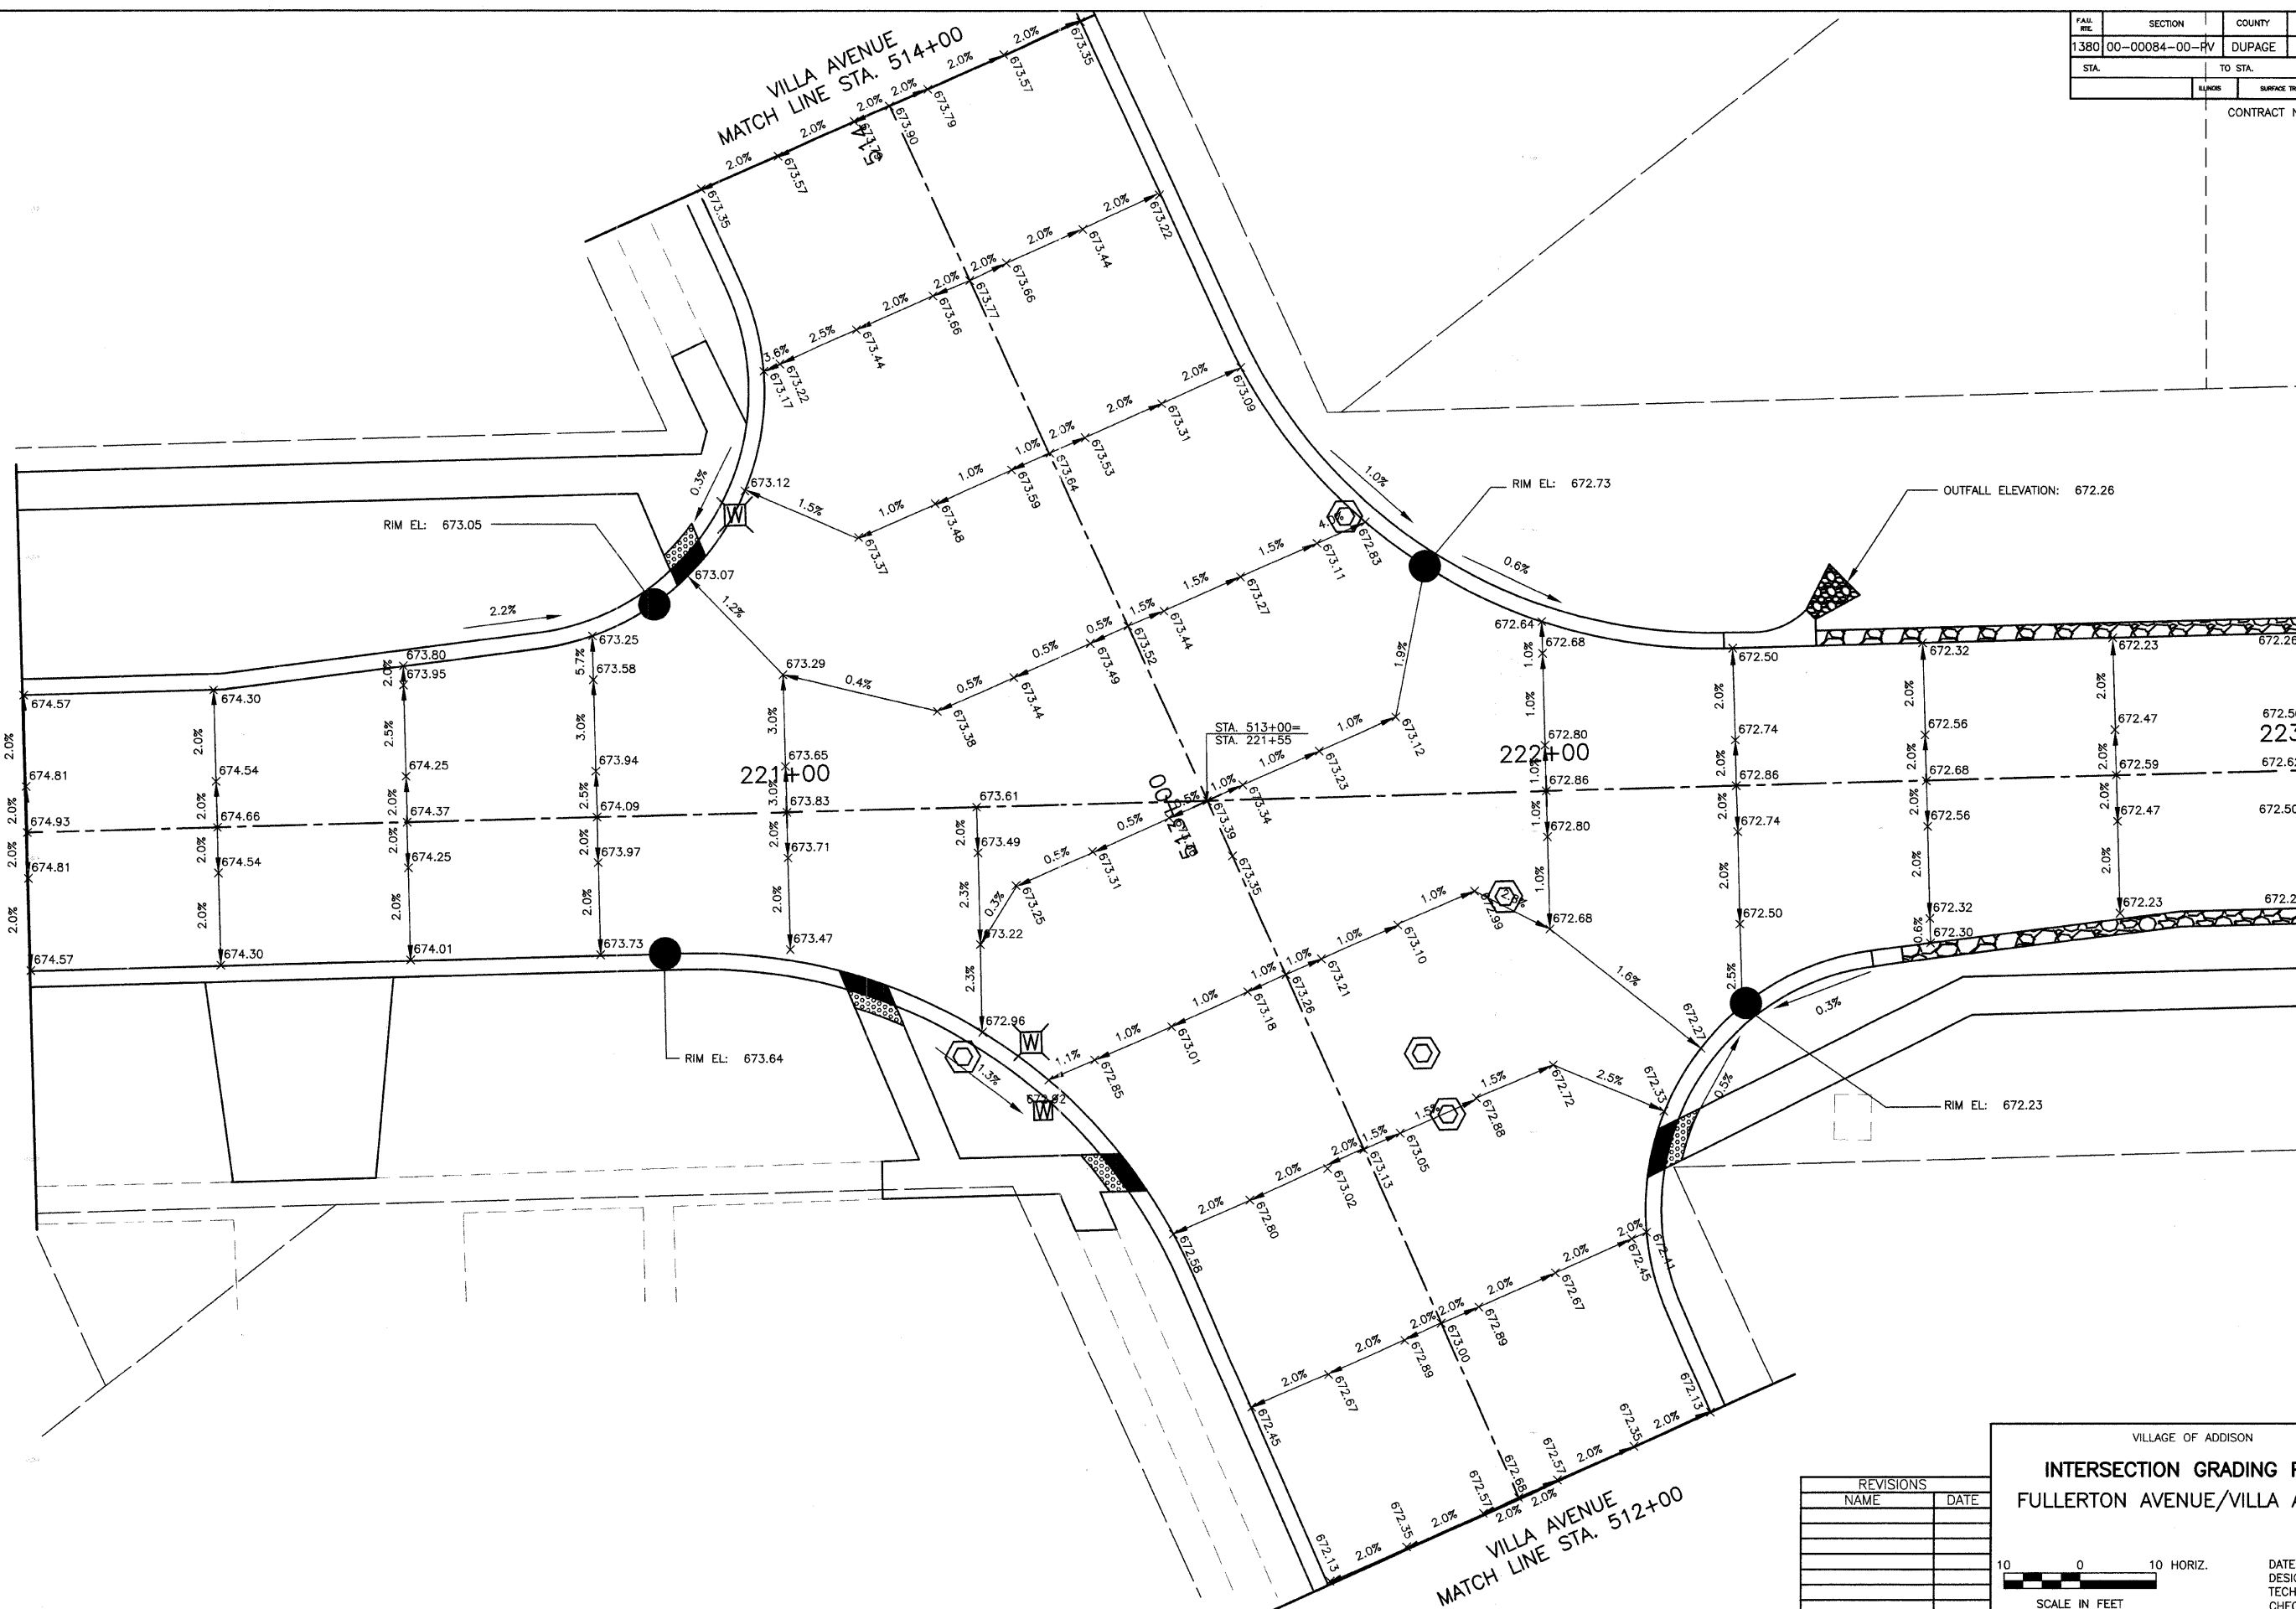

REVISIONS	
NAME	DATE

VILLAGE OF ADDISON

**INTERSECTION GRADING PLAN**  
FULLERTON AVENUE/VILLA AVENUE

DATE: 11/26/2007  
DESIGNED BY: RIM  
TECHNICIAN: JRR  
CHECKED BY: JRV

10 0 10 HORIZ.  
SCALE IN FEET