
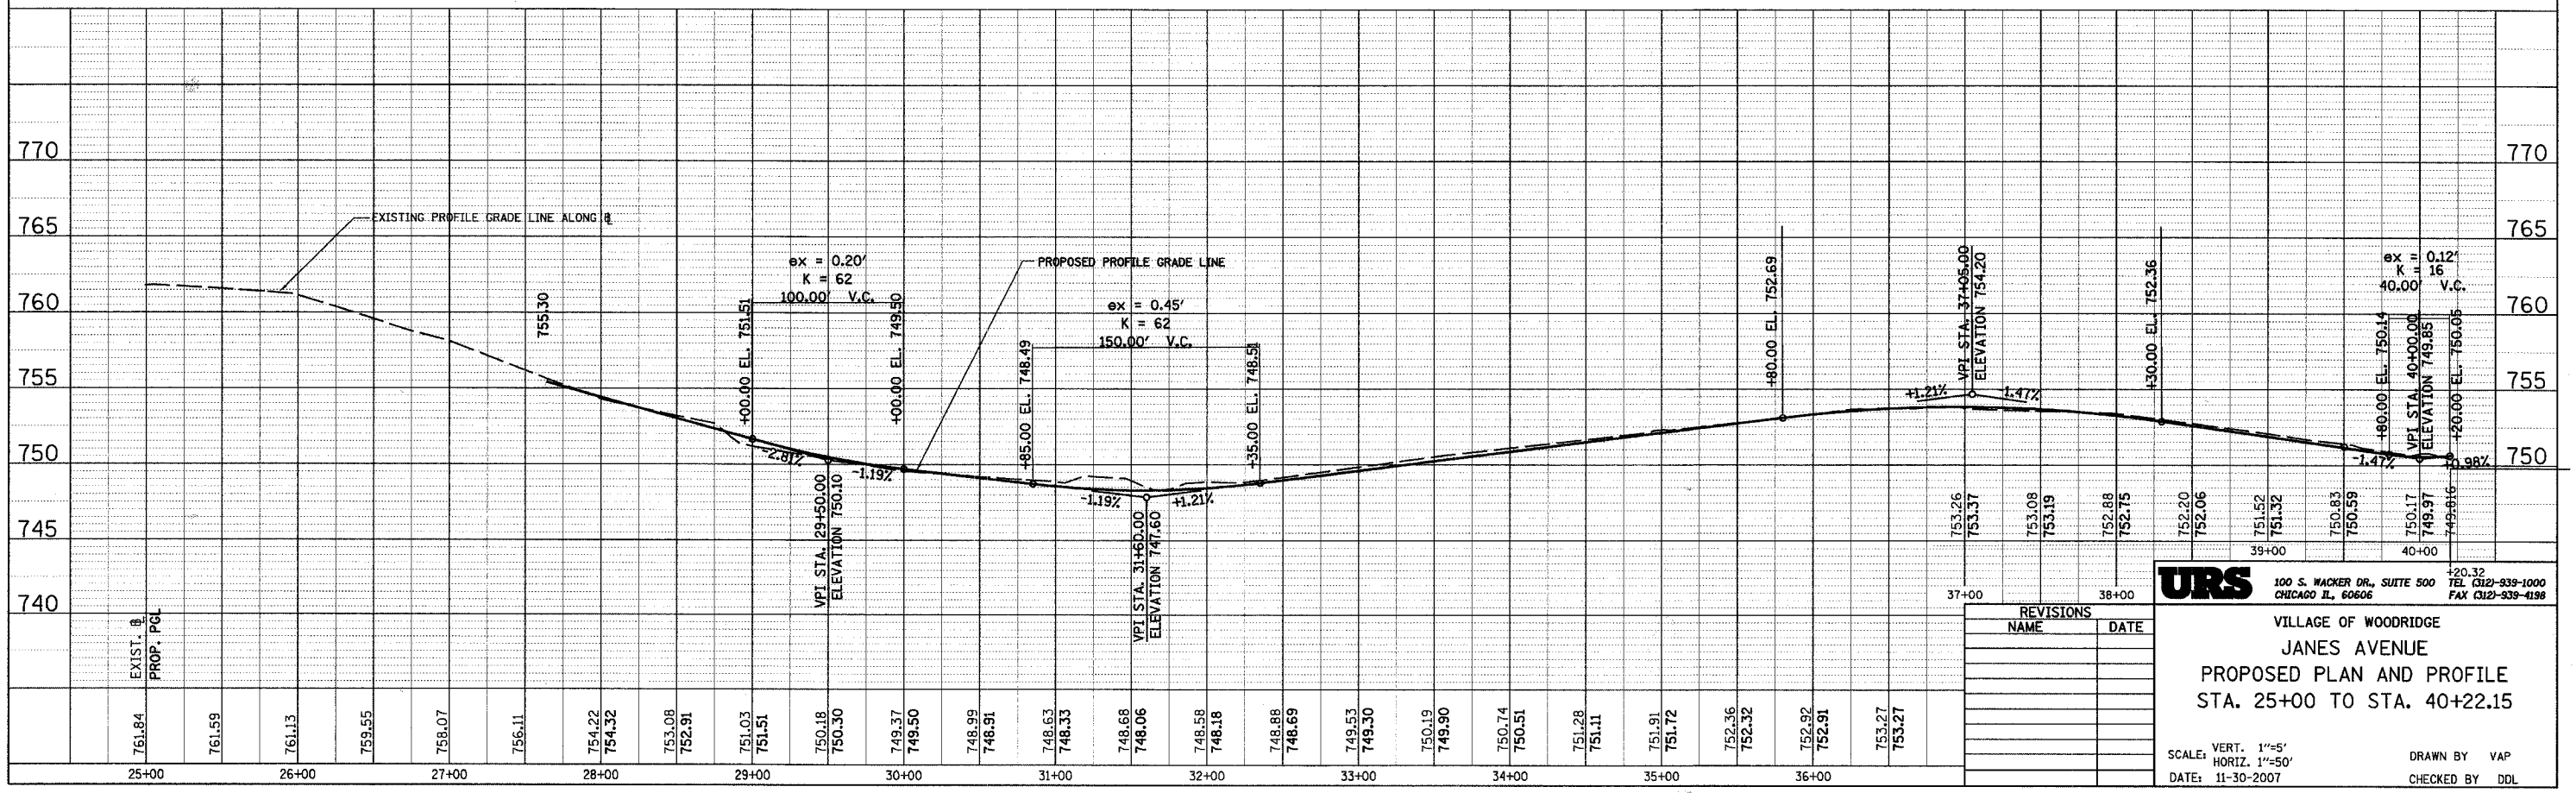


CONTRACT NO. 83995

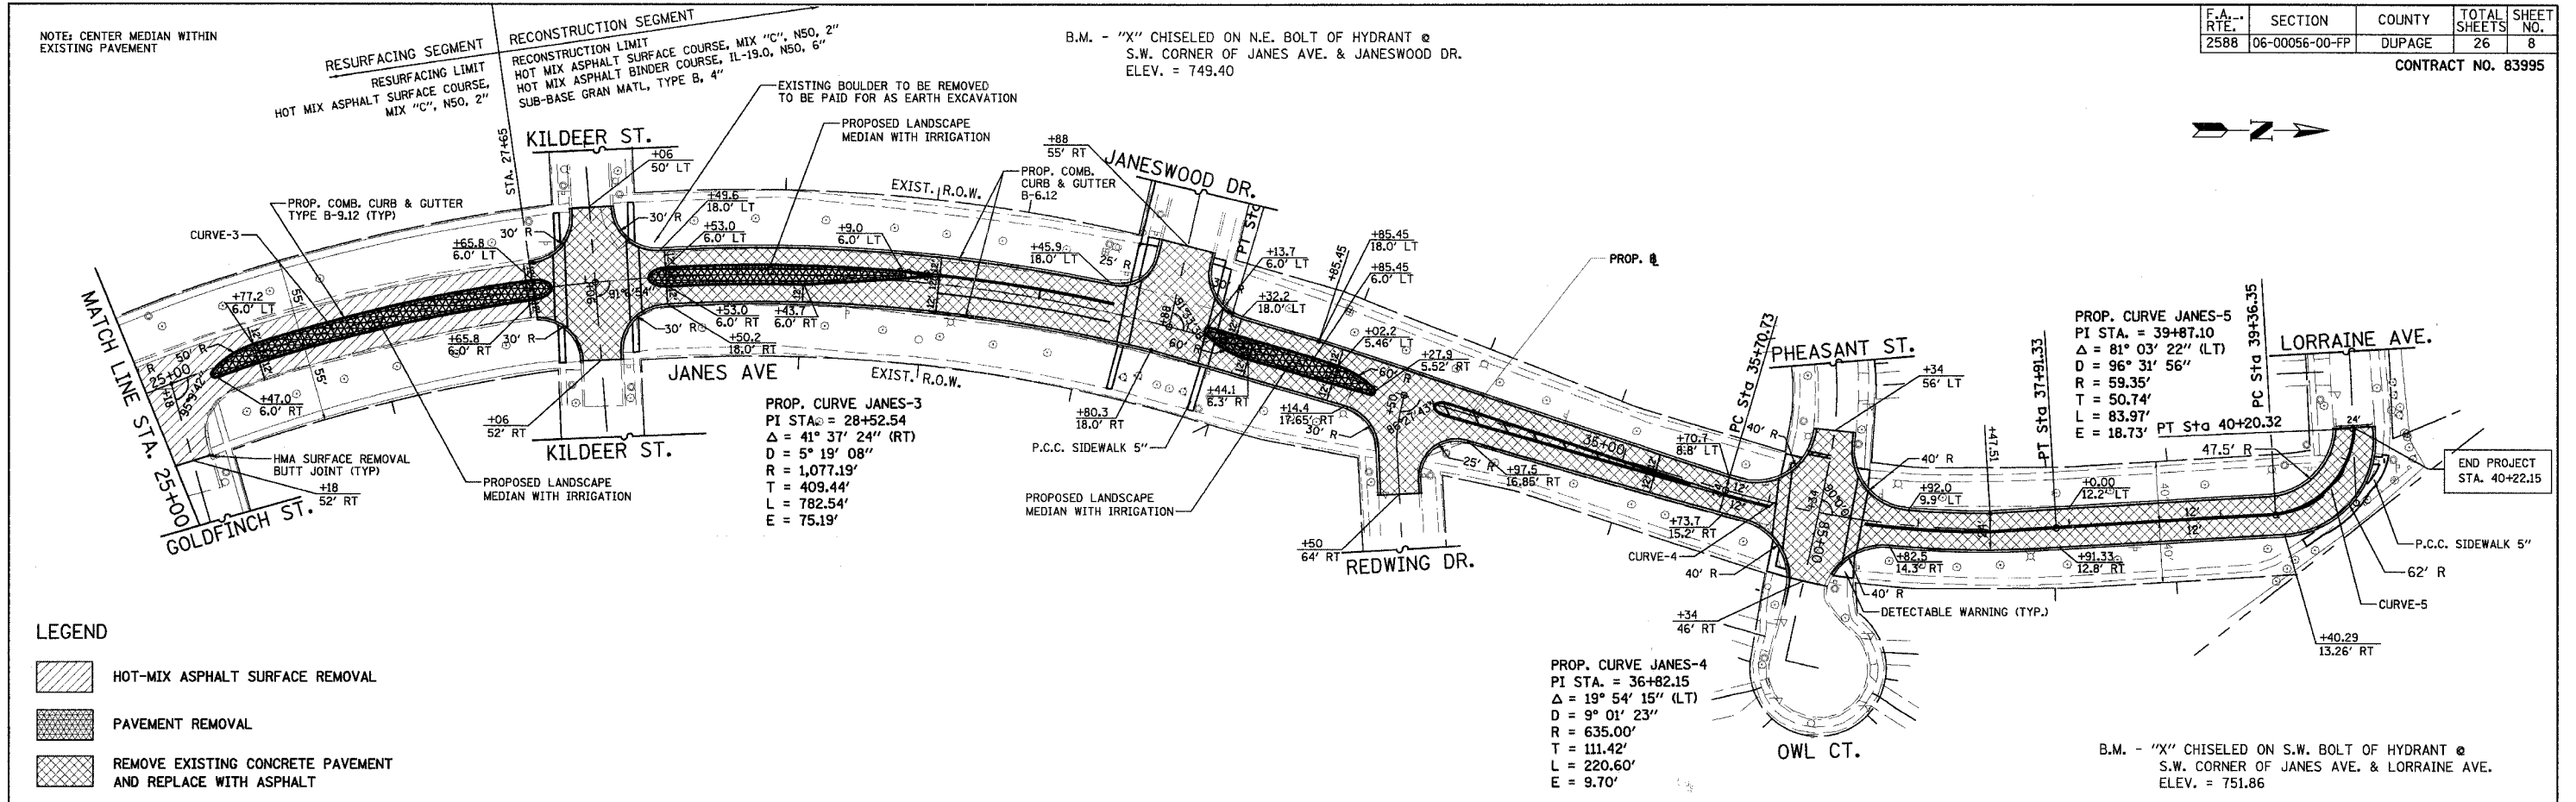

**URS** 100 S. WACKER DR., SUITE 500  
CHICAGO IL, 60606  
TEL (312) 939-1000  
FAX (312) 939-4198

VILLAGE OF WOODRIDGE  
JANES AVENUE  
PROPOSED PLAN AND PROFILE  
STA. 25+00 TO STA. 40+22.15

SCALE: VERT. 1"=5'  
HORIZ. 1"=50'  
DATE: 11-30-2007  
DRAWN BY VAP  
CHECKED BY DDL

REVISIONS	NAME	DATE