


F.A. RTE.	SECTION	COUNTY	TOTAL SHEETS	SHEET NO.
MS 7660	05-00104-00-RS	TAZEWELL	36	15
STA.		TO STA.		
FED. ROAD DIST. NO.		ILLINOIS FED. AID PROJECT		



PLAN	DATE	BY
SURVEYED		
ALIGNED		
CHECKED		
RT. OF WAY CHECKED		
NO. OF SHEETS		
NO. OF PAGES		

PROFILE	DATE	BY
SURVEYED		
GRADES CHECKED		
NO. OF SHEETS		
NO. OF PAGES		

PLOT DATE = #DATE#
 FILE NAME = #FILE#
 PLOT SCALE = #SCALE#
 USER NAME = #USER#

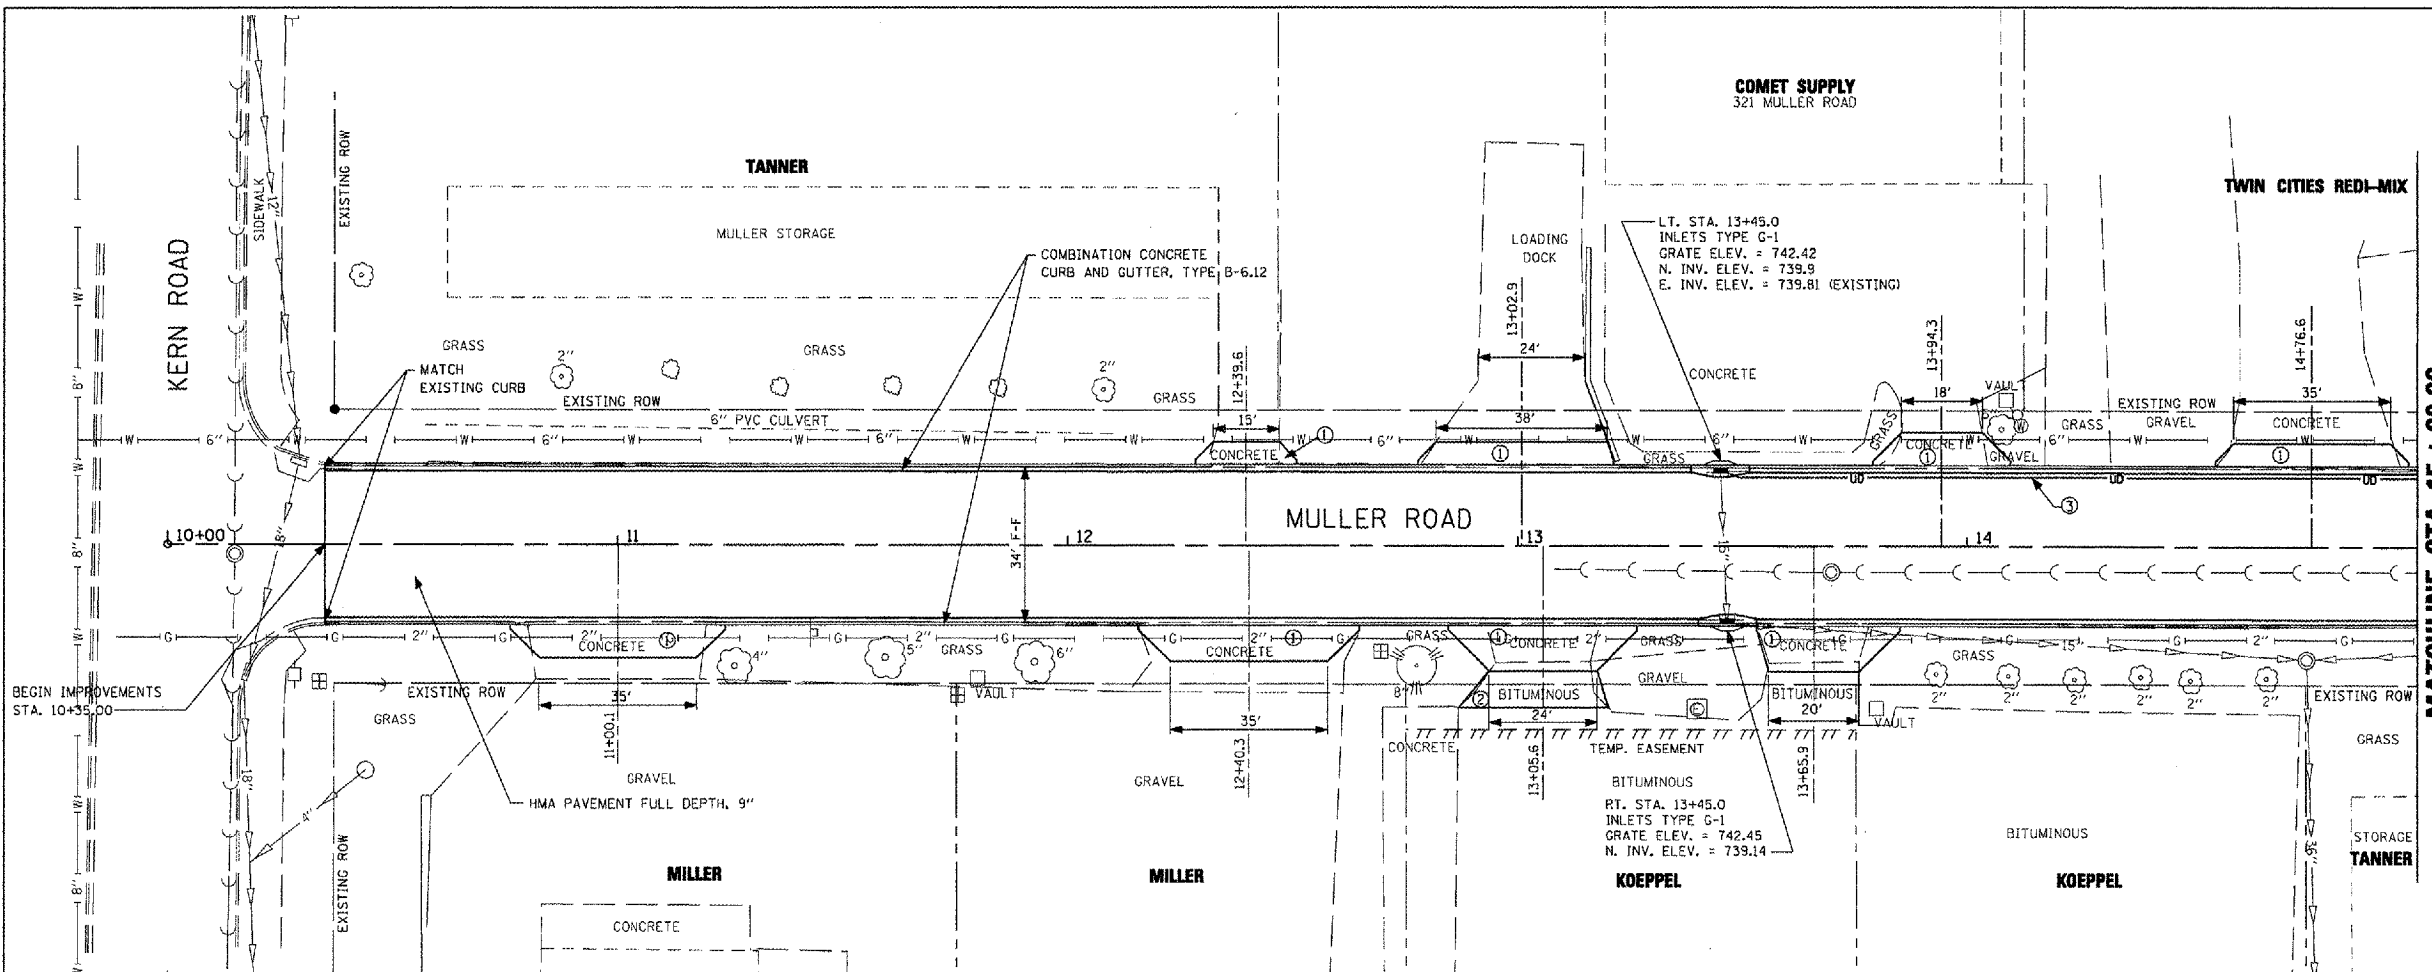

- ① PORTLAND CEMENT CONCRETE DRIVEWAY PAVEMENT, 8"
- ② BITUMINOUS DRIVEWAY PAVEMENT, 8"
- ③ PIPE UNDERDRAIN 4"

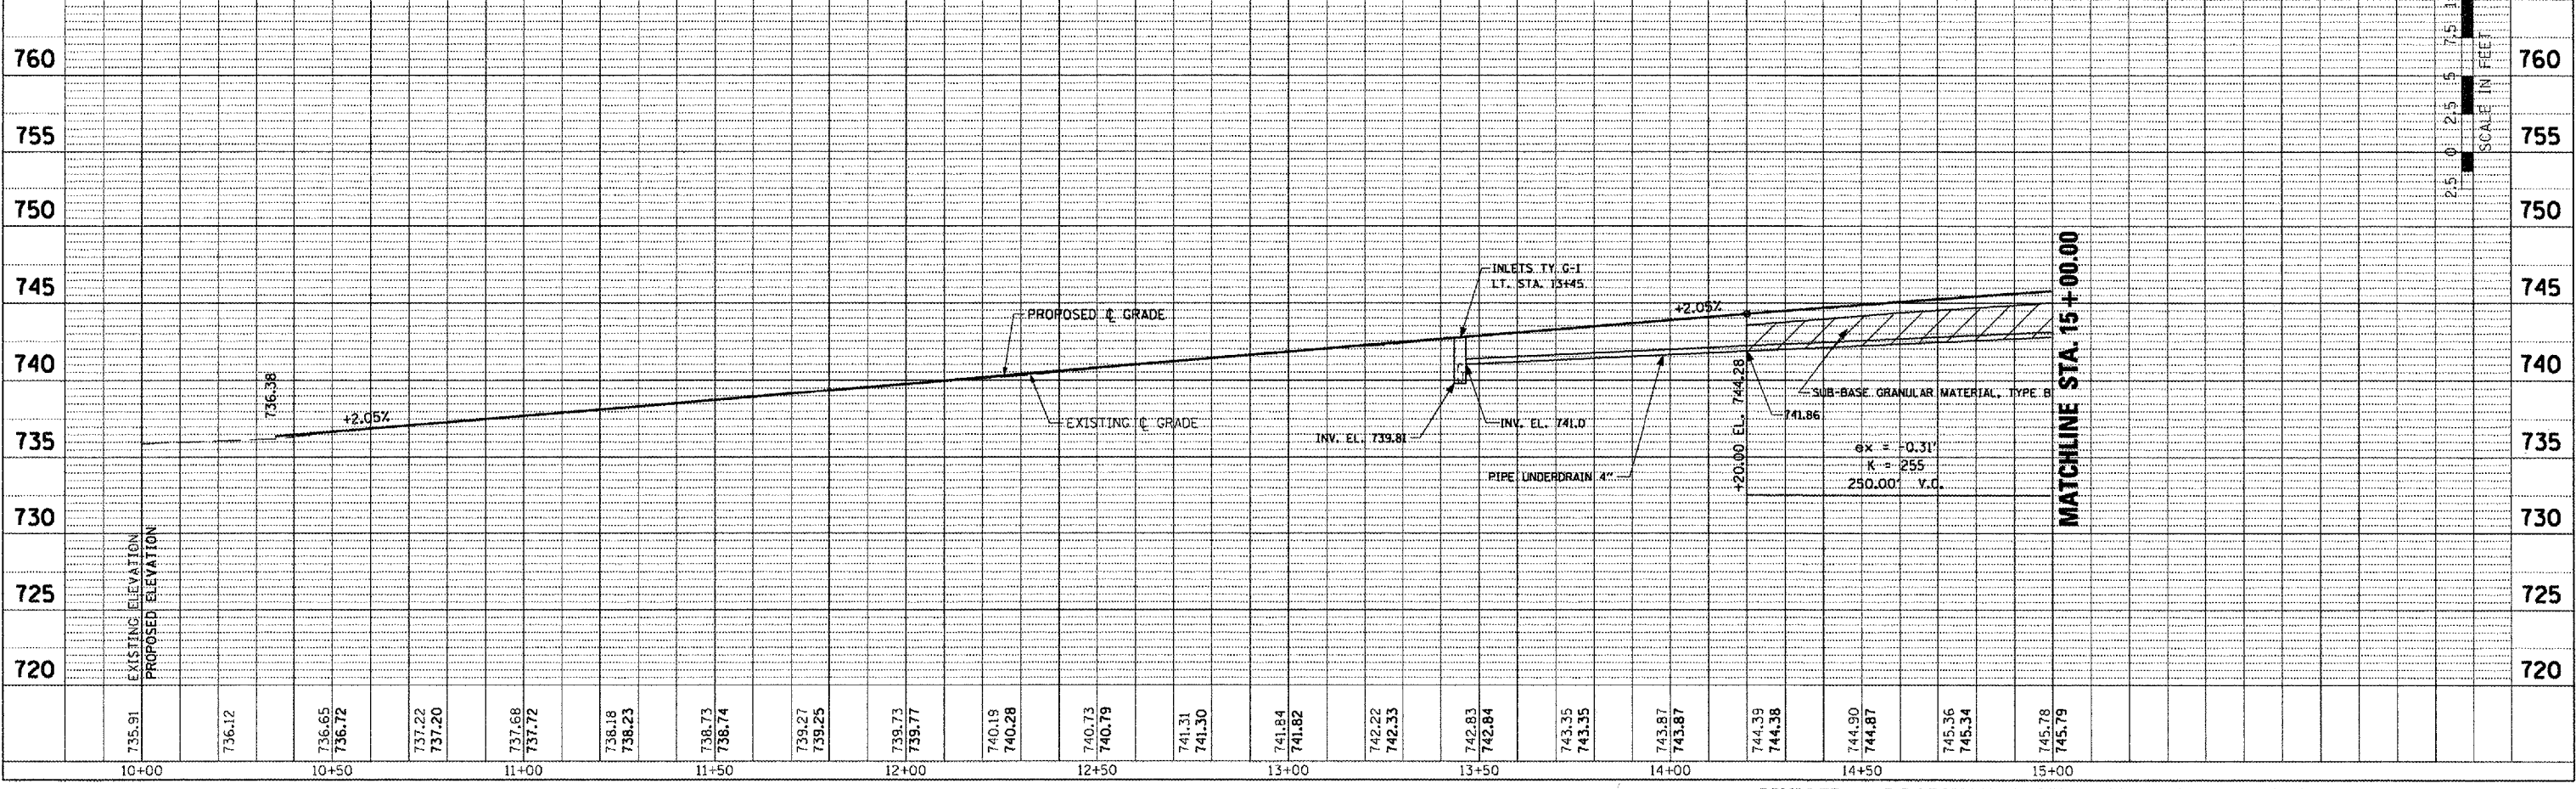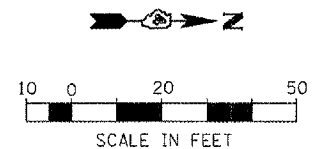

MULLER - ROADWAY PLAN AND PROFILE - STA. 10+00 TO STA. 15+00