


| | | | | |
|---------------------|---------------------------|----------|--------------|-----------|
| F.A. RTE. | SECTION | COUNTY | TOTAL SHEETS | SHEET NO. |
| MS 7660 | 05-00104-00-RS | TAZEWELL | 36 | 16 |
| STA. | TO STA. | | | |
| FED. ROAD DIST. NO. | ILLINOIS FED. AID PROJECT | | | |



| | | |
|------|--------------------|------|
| PLAN | SURVEYED | DATE |
| | BY | |
| | NOTED | |
| | RT. OF WAY CHECKED | |
| | FILE NAME | |

| | | |
|---------|-----------------------|------|
| PROFILE | SURVEYED | DATE |
| | BY | |
| | NOTED | |
| | STRUCTURE NOTING OK'D | |

PLOT DATE = 4/07/08
 FILE NAME = #FILE#
 PLOT SCALE = #SCALE#
 USER NAME = #USER#

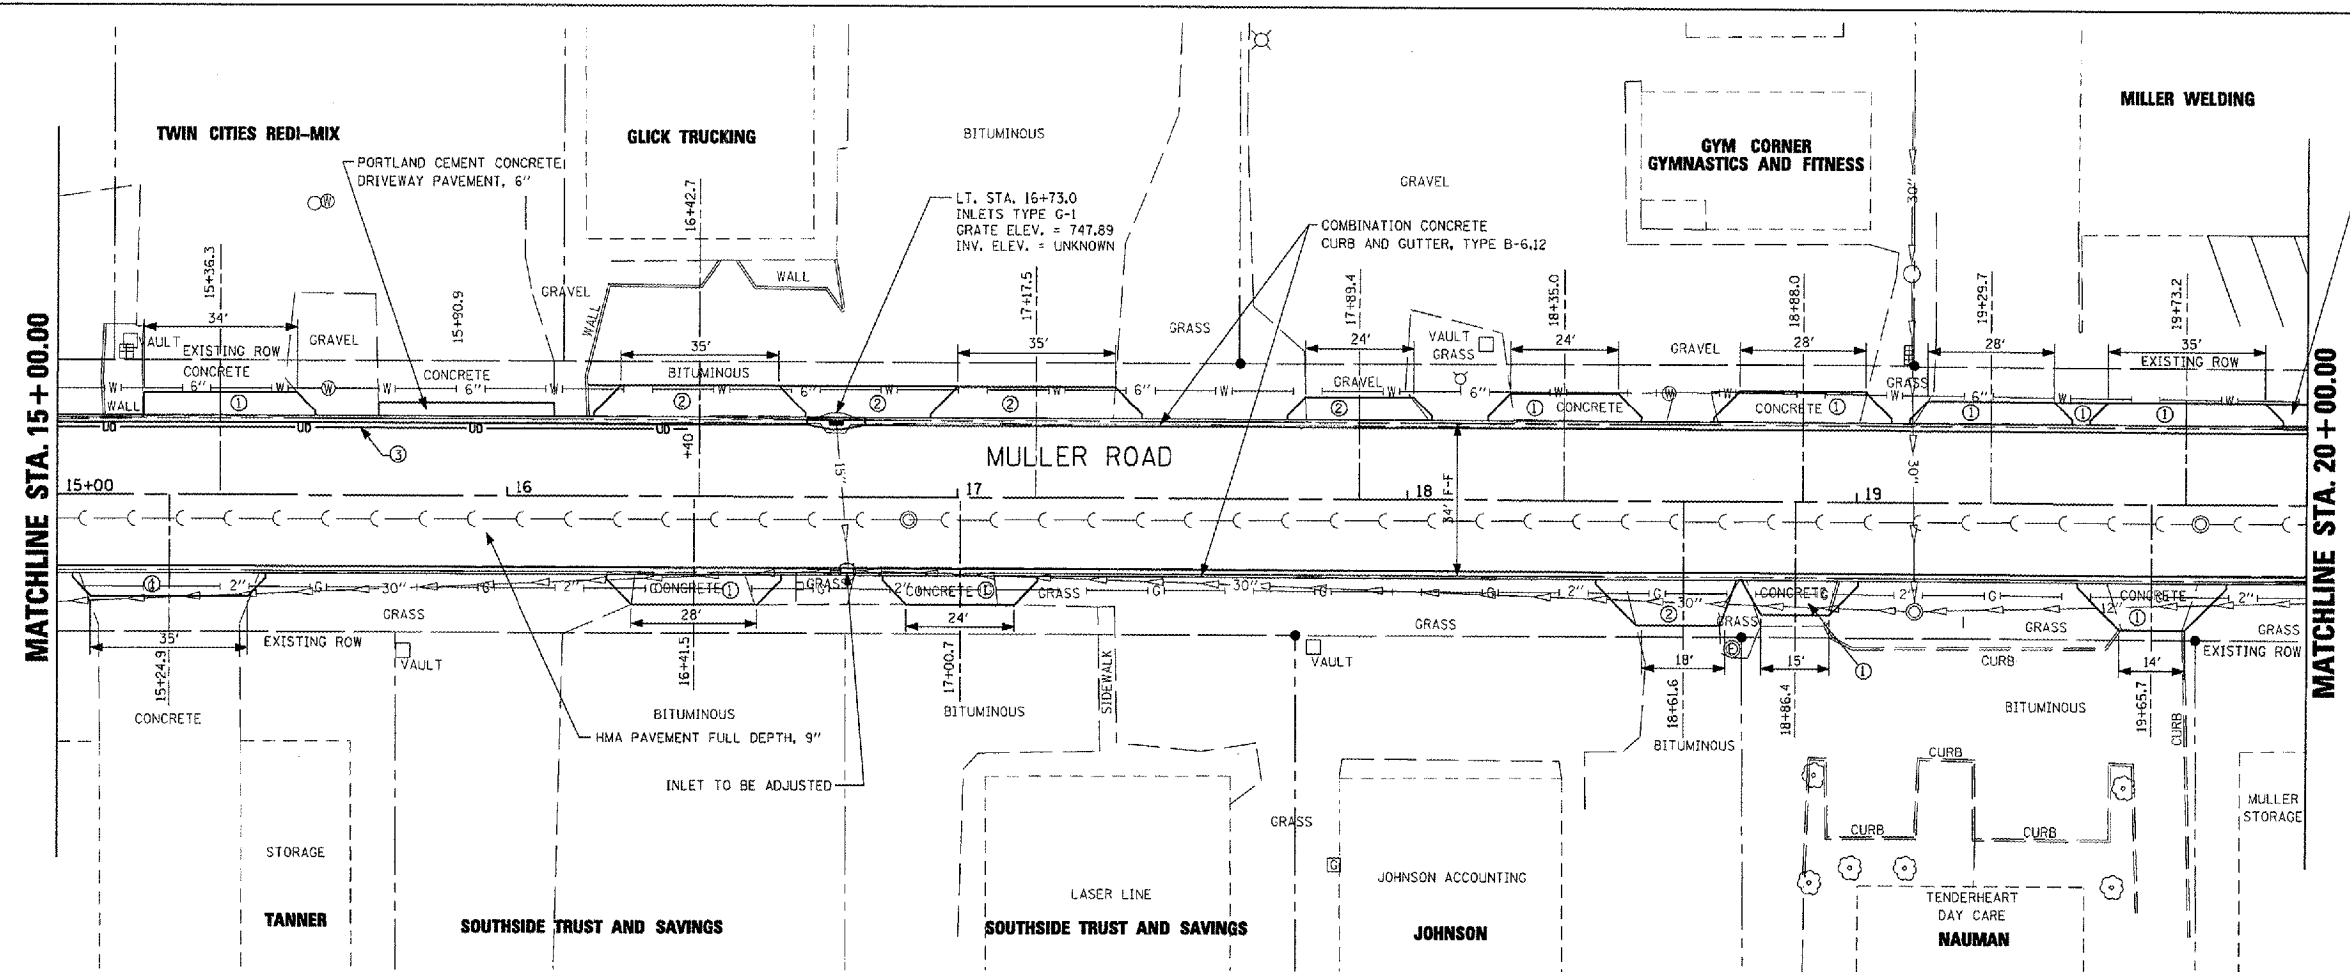

- ① PORTLAND CEMENT CONCRETE DRIVEWAY PAVEMENT, 6"
- ② BITUMINOUS DRIVEWAY PAVEMENT, 8"
- ③ PIPE UNDERDRAIN 4"

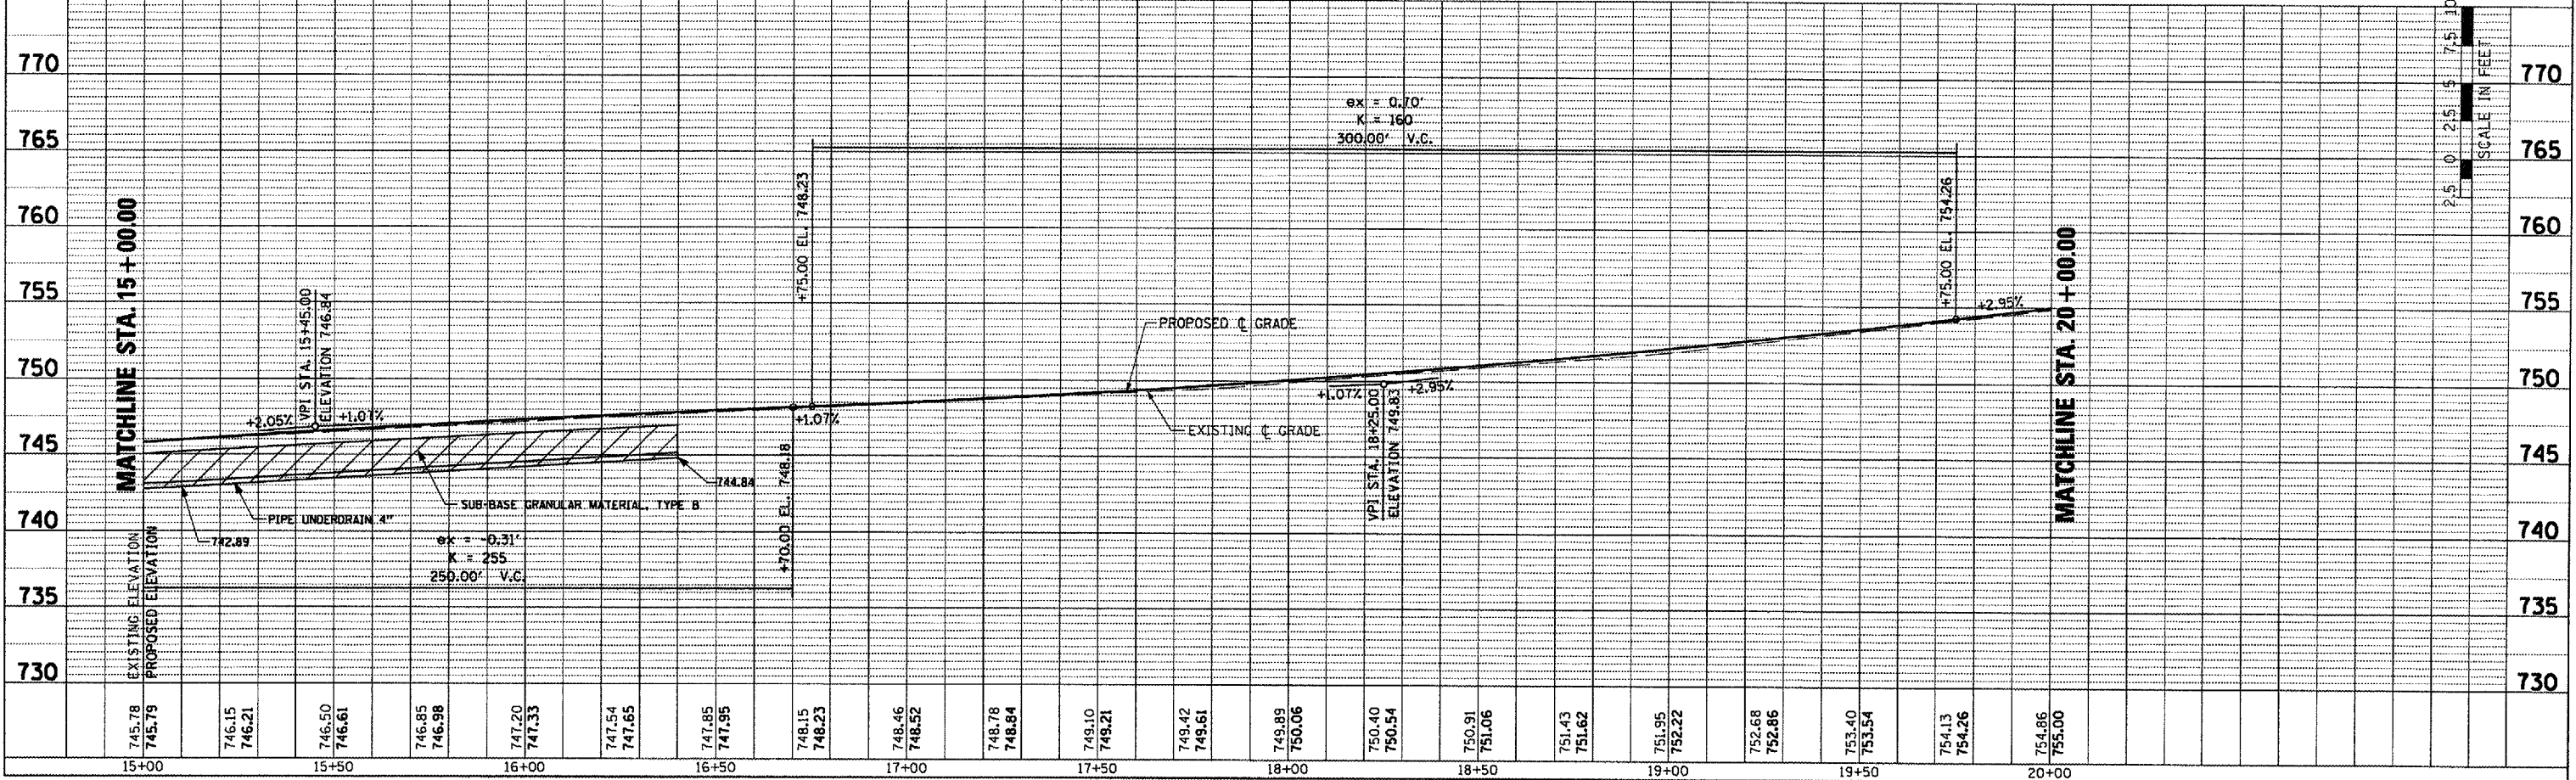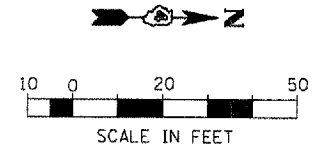

MULLER - ROADWAY PLAN AND PROFILE - STA.15+00 TO STA.20+00