
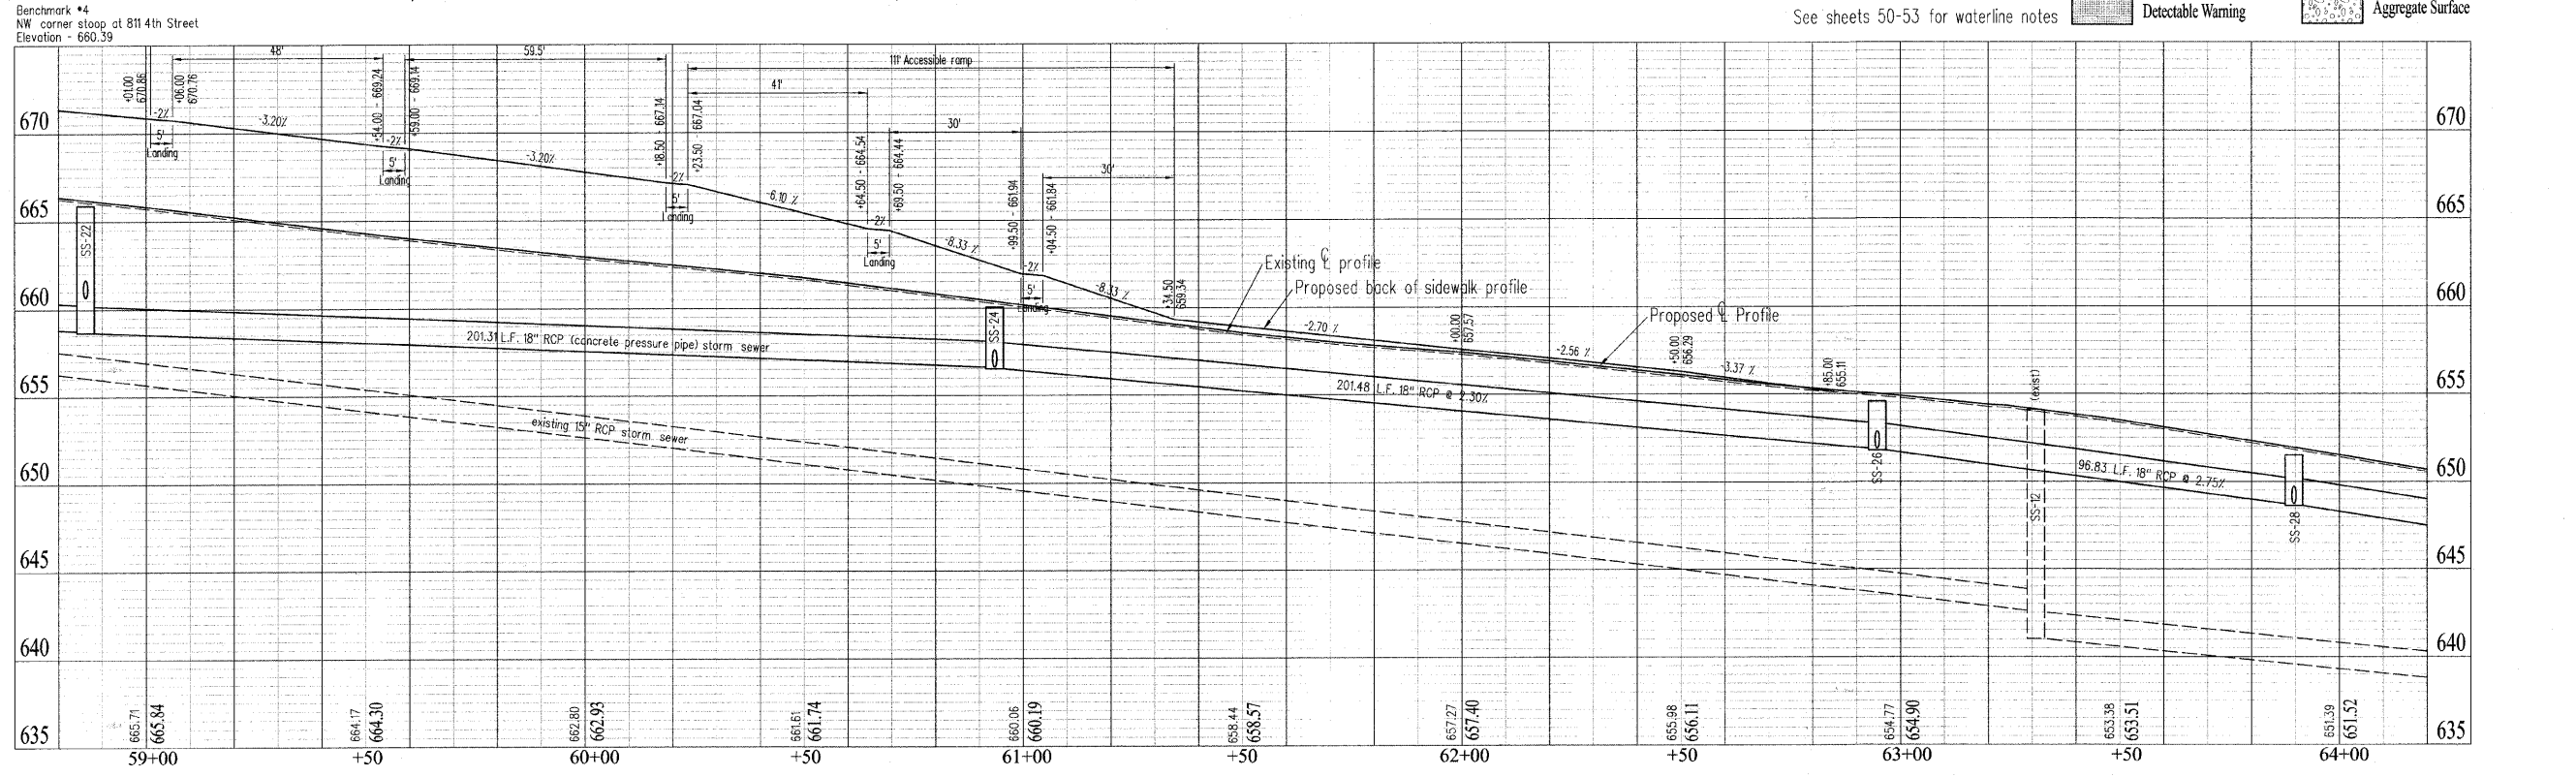


SCALE	DATE	BY	CHKD
Plan: 1" = 20'			
Profile: 1" = 20'			
Horizontal: 1" = 20'			
Vertical: 1" = 2'			

4th Street

Plan and Profile

Sheet No.
13
of 57 Sheets

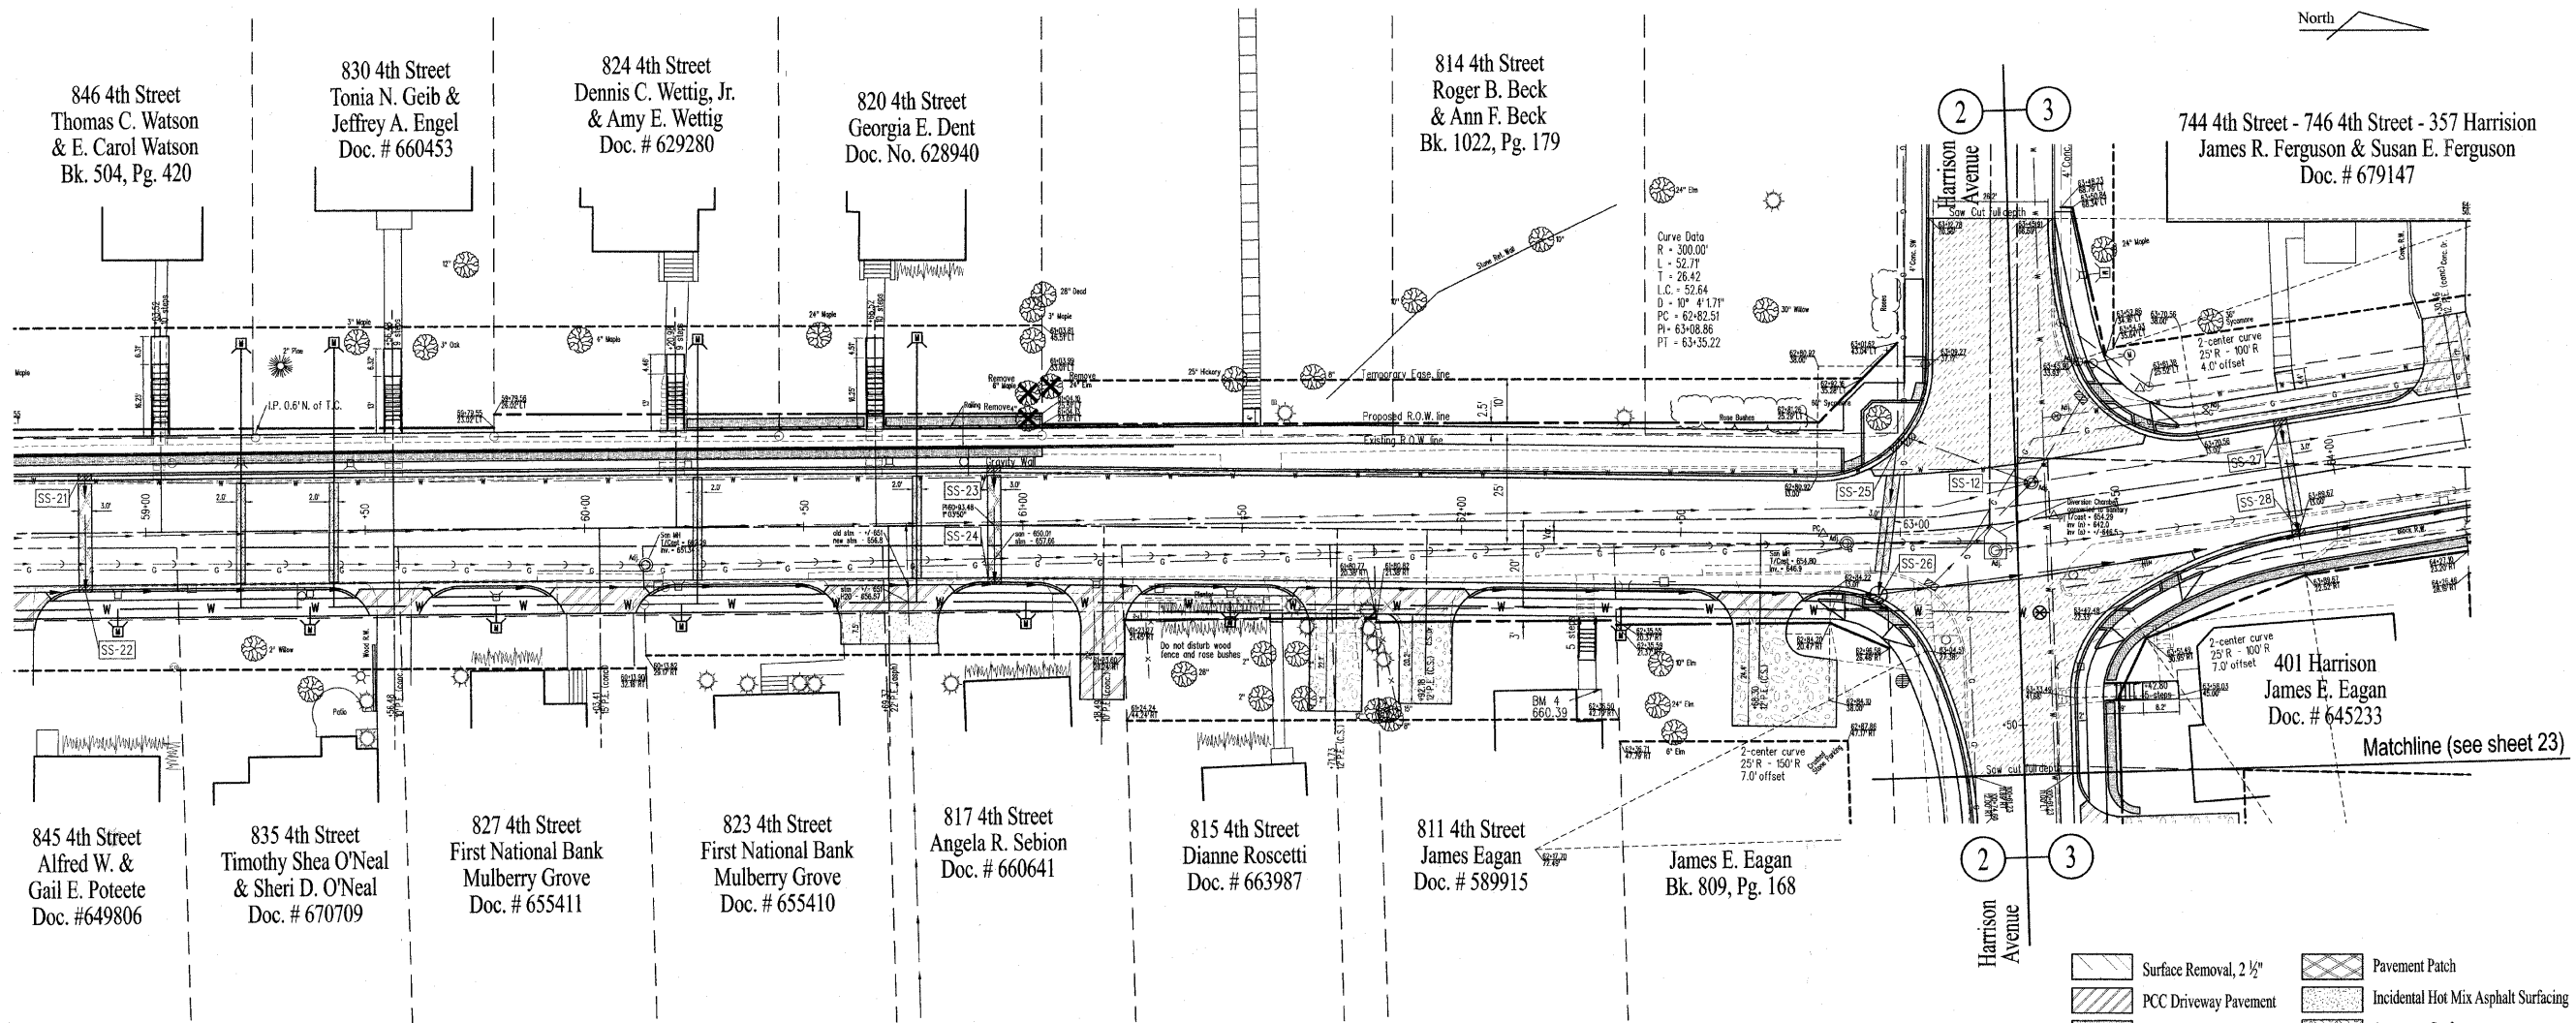

- Surface Removal, 2 1/2"
- PCC Driveway Pavement
- Detectable Warning
- Pavement Patch
- Incidental Hot Mix Asphalt Surfacing
- Aggregate Surface

See sheets 50-53 for waterline notes

Benchmark *4
NW corner stoop at 811 4th Street
Elevation - 660.39