


| F.A.R.T.E. | SECTION | COUNTY | TOTAL SHEETS | SHEET NO. |
|------------|----------------------------------|------------------|--------------|-----------|
| | 03-00026-00-PK 06-00026-01-MS | MADISON 97331 | 51 | 20 |

FEDERAL AID PROJECT

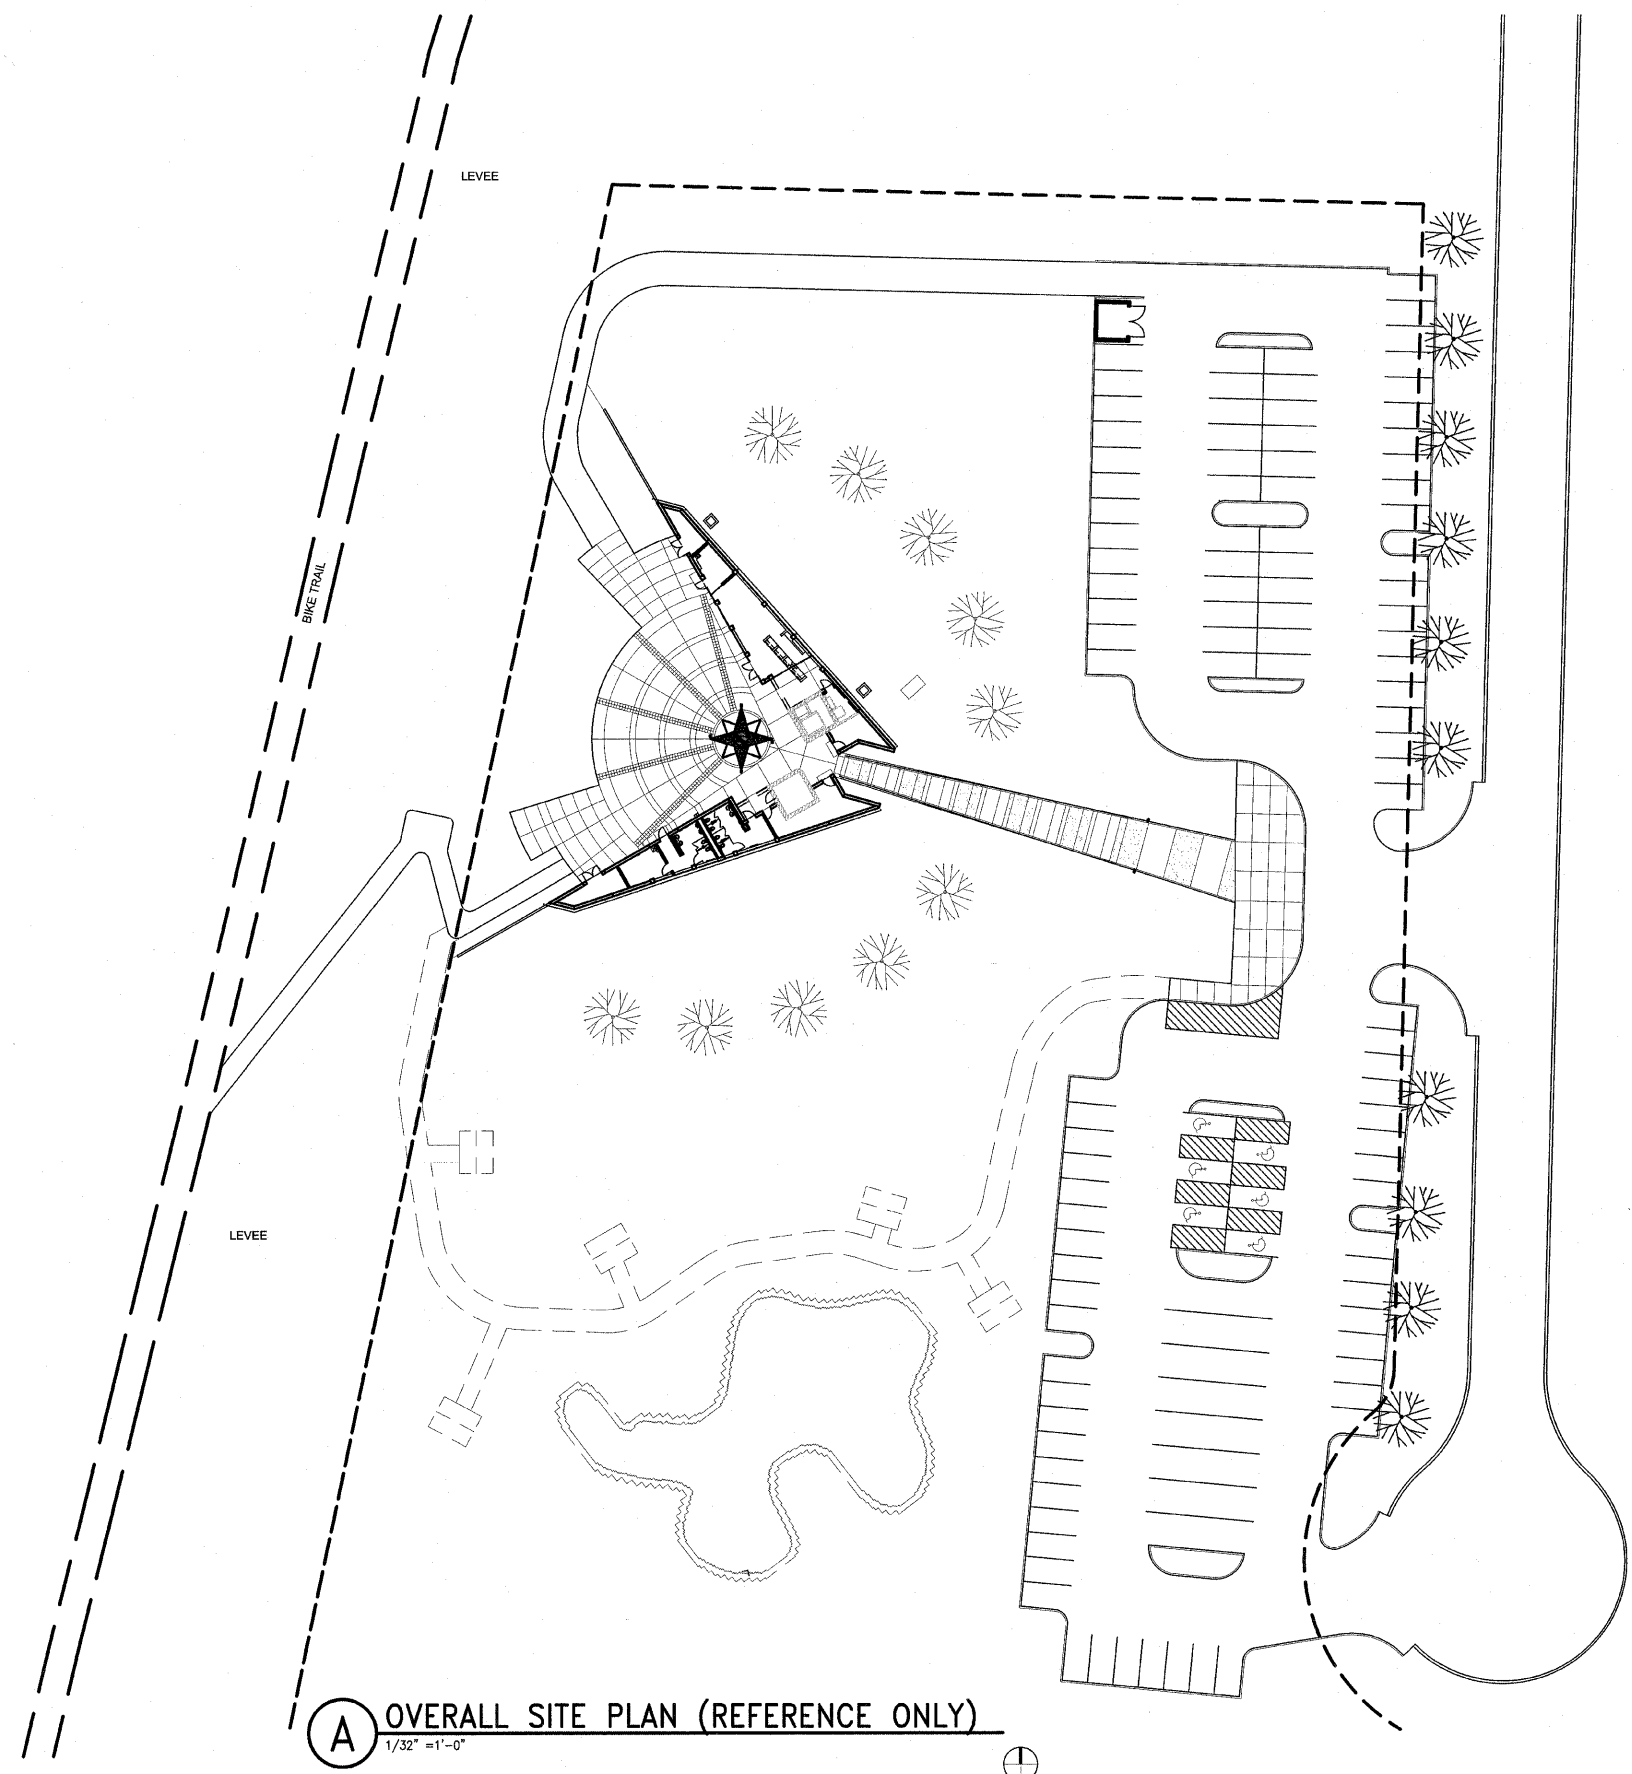

A OVERALL SITE PLAN (REFERENCE ONLY)
1/32" = 1'-0"

211 N. Broadway
Suite 1900
St. Louis, MO 63102
(314) 241-8188
FAX (314) 241-0125



LEWIS AND CLARK MEMORIAL TOWER
VILLAGE OF HARTFORD, ILLINOIS
HARTFORD, ILLINOIS 62049

SHEET TITLE:
OVERALL SITE PLAN FOR REFERENCE ONLY

| REV. NO. | REMARKS | DATE |
|----------|---------|------|
| | | |
| | | |
| | | |

KENNEDY PROJECT NO
KAI# 10-02048

ISSUE DATE
12-JULY-05

SHEET NO

A1-02