


NOTE: NOT ALL GRADE BREAKS ARE SHOWN HEREON.
REFER TO TYPICAL SECTIONS AND CROSS SECTIONS.

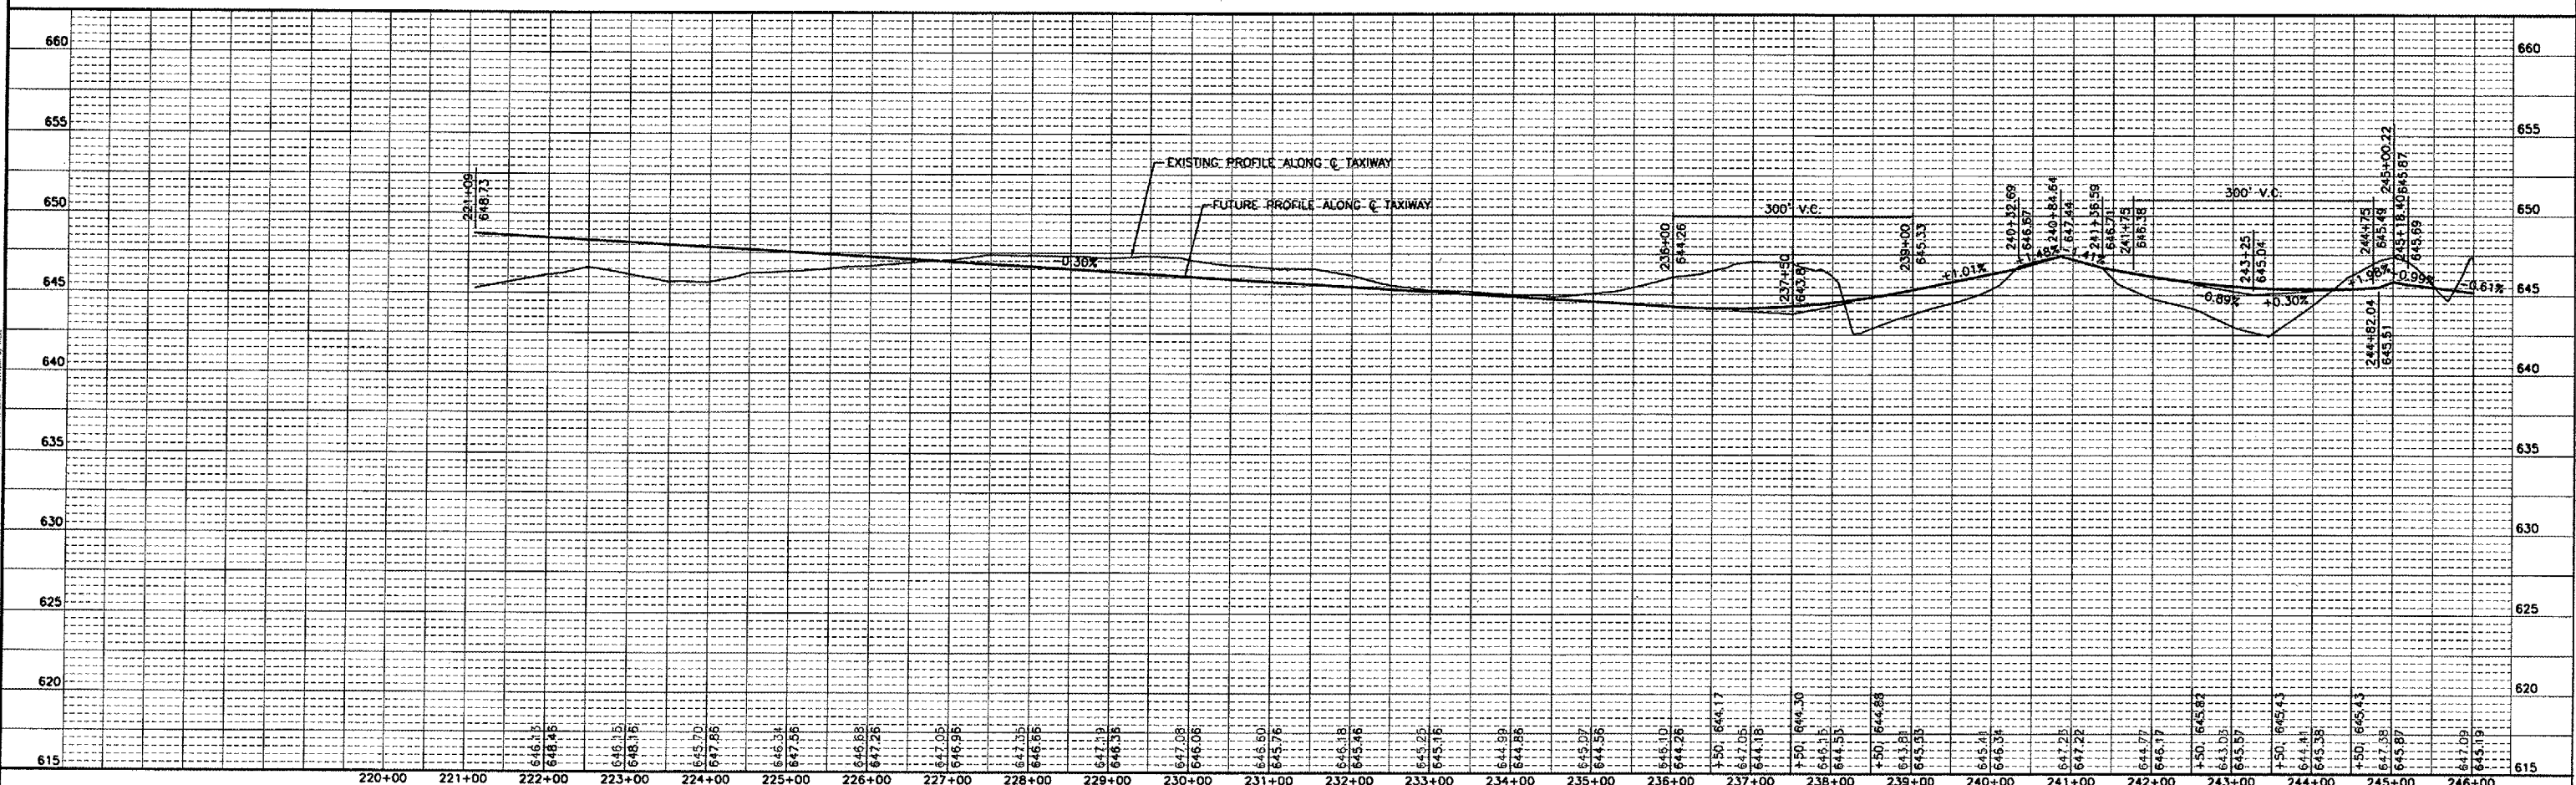

DRAWN BY: NET CHECKED BY: KWH	1000-79-1 CAD/DWG: PPTAXI ETOPO DATE: 1/08	REVISIONS DATE BY	CHAMLIN ASSOCIATES PERU MORRIS ILLINOIS	ILLINOIS VALLEY REGIONAL AIRPORT ILLINOIS PROJECT NO. VYS-3594 A.I.P. PROJECT NO. 3-17-0060-B17	FUTURE TAXIWAY PLAN AND PROFILE (STA. 221+09 TO STA. 246+00)	SCALE: AS NOTED SHEET 19 FILE NO.: 1000.79Y-1 OF 31
----------------------------------	---	----------------------	---	---	---	--