


NOTE: NOT ALL GRADE BREAKS ARE SHOWN HEREON.
REFER TO TYPICAL SECTIONS AND CROSS SECTIONS.

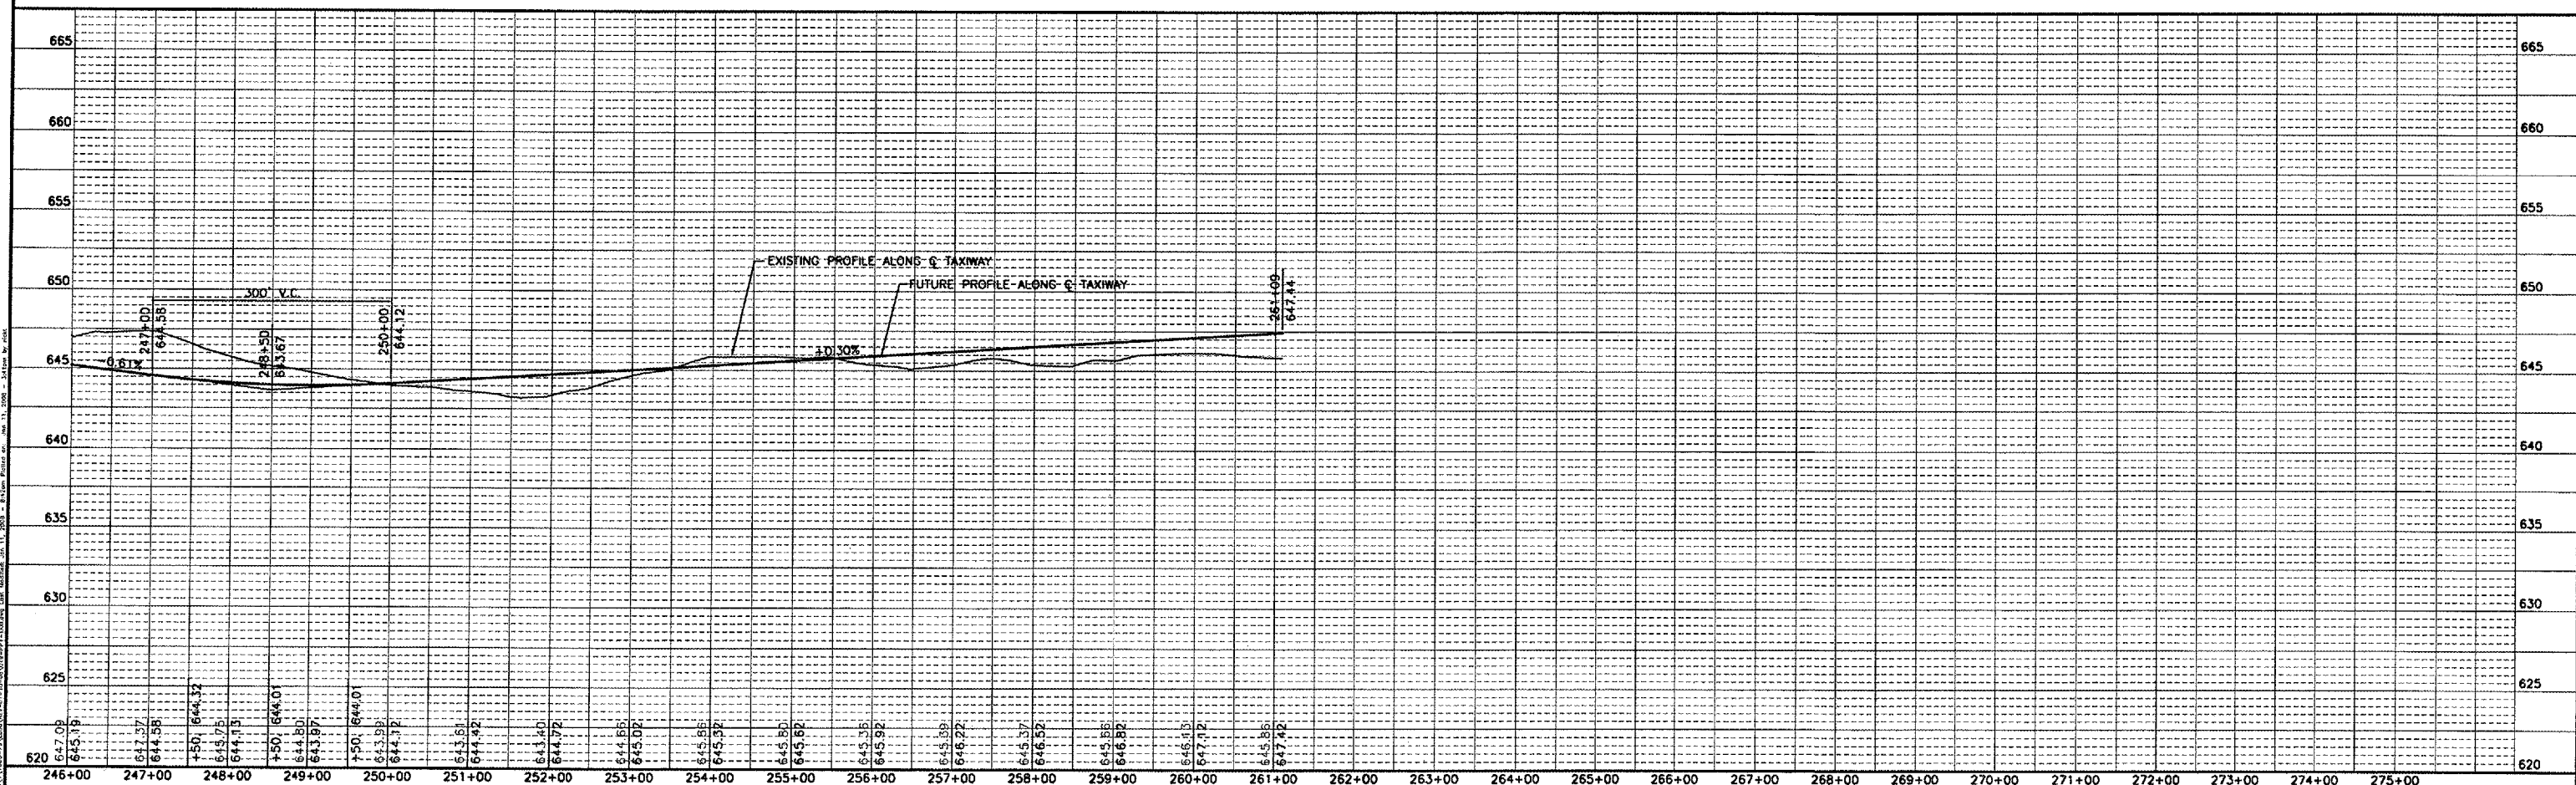

| | | | | | | |
|--|----------------------|--|---|---|---|-------------------|
| DRAWN BY: NET CHECKED BY: KWH DATE: 1/08 | REVISIONS DATE BY | CHAMLIN ASSOCIATES PERU MORRIS ILLINOIS | ILLINOIS VALLEY REGIONAL AIRPORT ILLINOIS PROJECT NO. VYS-3594 A.I.P. PROJECT NO. 3-17-0060-B17 | FUTURE TAXIWAY PLAN AND PROFILE (STA. 246+00 TO STA. 261+09) | SCALE: AS NOTED FILE NO.: 1000.79Y-1 | SHEET 20 OF 31 |
|--|----------------------|--|---|---|---|-------------------|