



SEE SHEET P-09
 MATCH LINE STA. 69+50.00

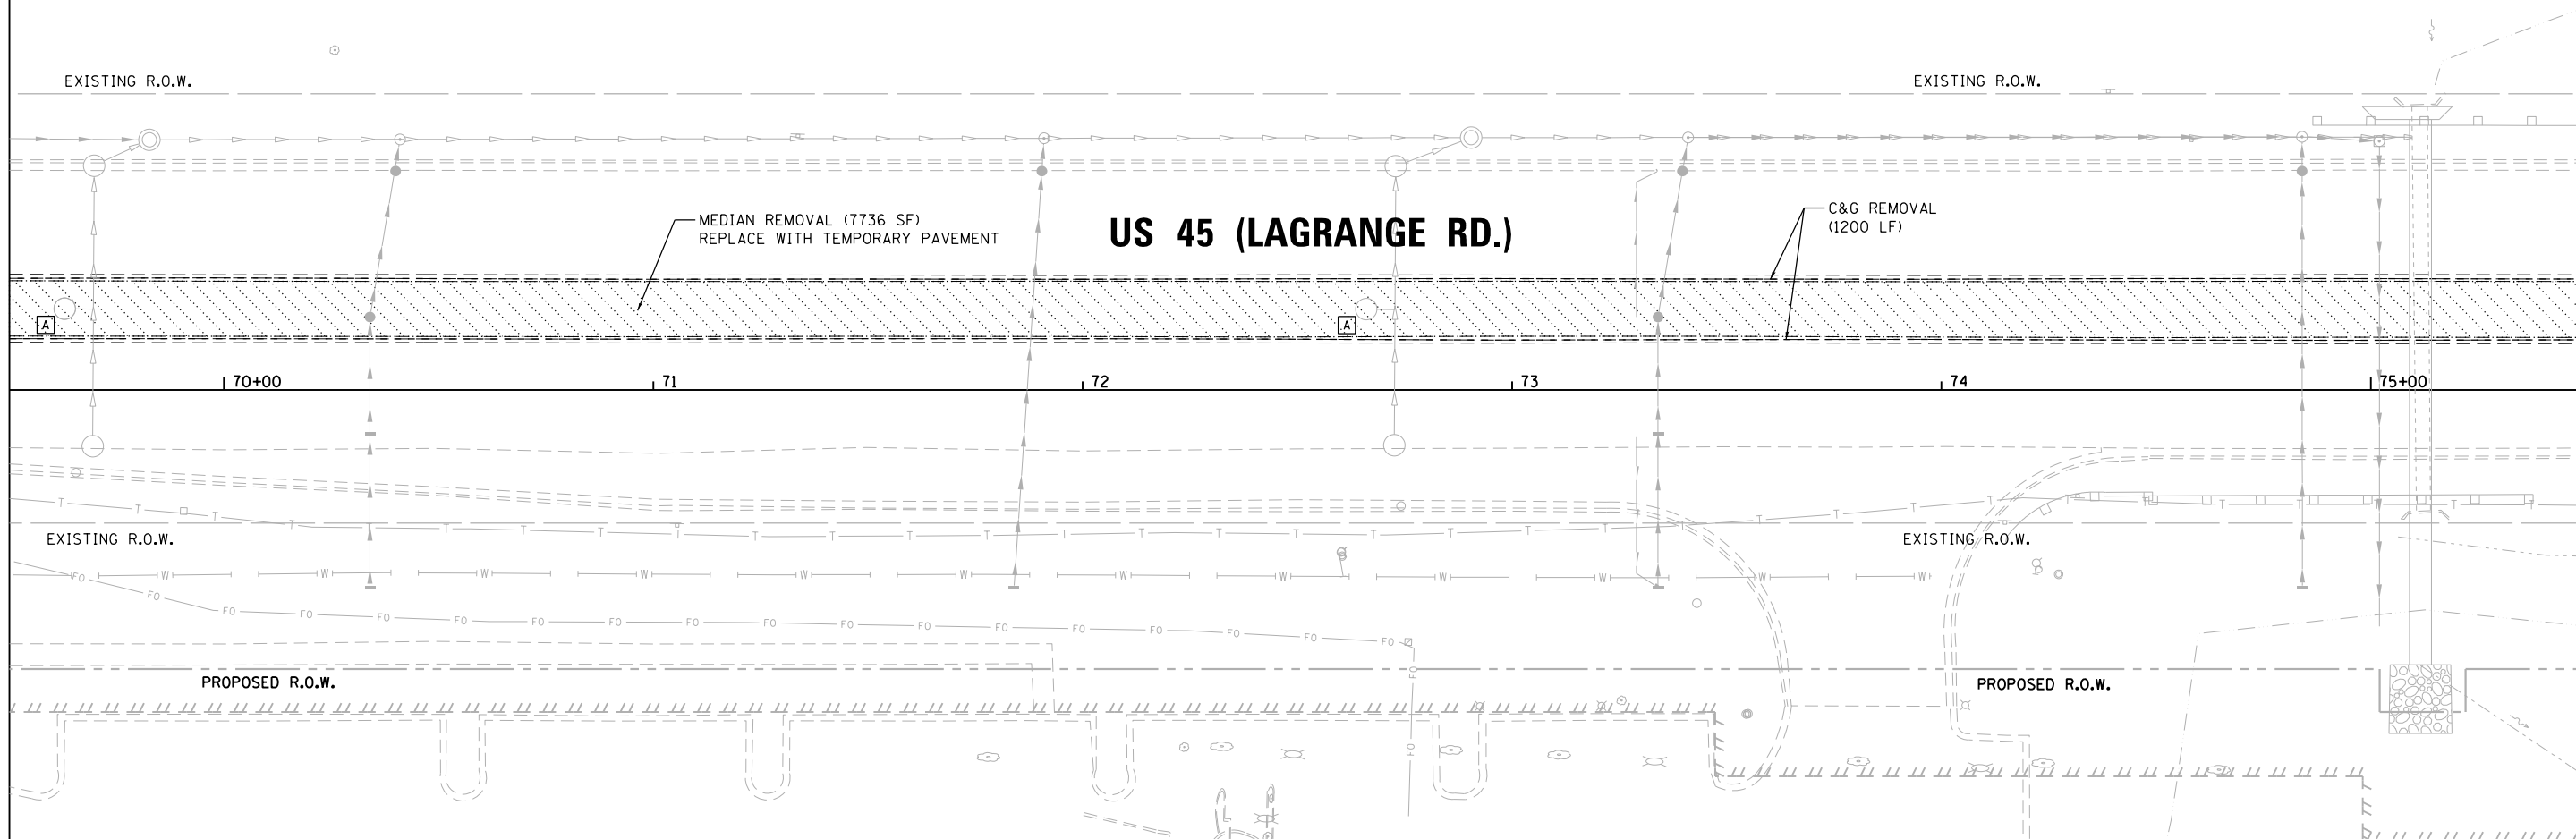

MATCH LINE STA. 75+50.00
 SEE SHEET P-11

LEGEND

- | | | | |
|-------------------------|--|--|--|
| MEDIAN REMOVAL | | PROPOSED STORM SEWER | |
| BARRIER MEDIAN REMOVAL | | EXISTING STORM SEWER | |
| CONCRETE MEDIAN REMOVAL | | STORM SEWER TO BE PLUGGED AND ABANDONED (REMOVED IN FUTURE CONTRACT) | |
| SELECTIVE CLEARING | | TREE TO BE REMOVED | |
| TREE REMOVAL | | STORM STRUCTURE TO BE ADJUSTED | |
| PAVEMENT REMOVAL | | SIGN TO BE REMOVED | |
| R.O.W. NOT YET ACQUIRED | | PROPOSED MANHOLE | |
| | | FUTURE STORM SEWER | |

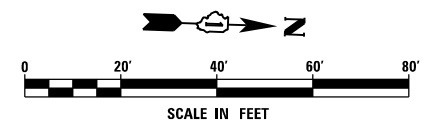

FILE NAME = D160W07-SHT-PLAN10.dgn
 SHT_PLAN

USER NAME = Frank.Stallone
 PLOT SCALE = 40.0000' / in.
 PLOT DATE = 1/7/2013

DESIGNED - MGS
 DRAWN - REW
 CHECKED - JRS
 DATE - 01/02/13

REVISED -
 REVISED -
 REVISED -
 REVISED -

**STATE OF ILLINOIS
 DEPARTMENT OF TRANSPORTATION**

REMOVAL, TEMPORARY PAVEMENT, AND DRAINAGE PLAN

SCALE: 1"=20' SHEET 10 OF 26 SHEETS STA. 69+50.00 TO STA. 75+50.00

F.A.P. RTE.	SECTION	COUNTY	TOTAL SHEETS	SHEET NO.
330	2012-0861	COOK	98	25
P-10			CONTRACT NO. 60W07	
ILLINOIS FED. AID PROJECT				