


STRUCTURE SCHEDULE												
STR. NO.	STA.	OFFSET	STRUCTURE	OTHER	COVER	TEMP. RIM ELEV. CONTRACT 60W07	TEMP. RIM ELEV. CONTRACT 60F05	FINAL RIM ELEV. CONTRACT 60F05	00 N	00 E	00 S	00 W
902	126+11.5	6.1' LT	MH TA 6	0	T1F CL	704.22	704.97	705.20	698.57(N) 36"	699.03(SE) 12"	698.57(S) 36"	698.57(W) 36"
903	124+94.0	6.6' LT	MH TA 5	0	T1F CL	704.25	704.60	704.82	698.74(N) 36"	698.77(E) 15"	698.74(S) 36"	698.78(W) 15"
912A	126+50.0	8.5' LT	MH TA 6	0	T1F CL	704.22	705.29	705.49	699.14(N) 36"	0.000	699.14(N) 36"	699.04(W) 36"
952	127+07.0	8.5' LT	MH TA 6	0	T1F CL	704.38	705.87	706.07	699.24(N) 36"	699.89(E) 12"	699.24(S) 36"	700.00(W) 12"
953	128+31.0	8.5' LT	MH TA 6	0	T1F CL	705.01	707.62	707.83	699.42(N) 36"	701.72(E) 12"	699.42(S) 36"	700.21(W) 12"

165TH STREET

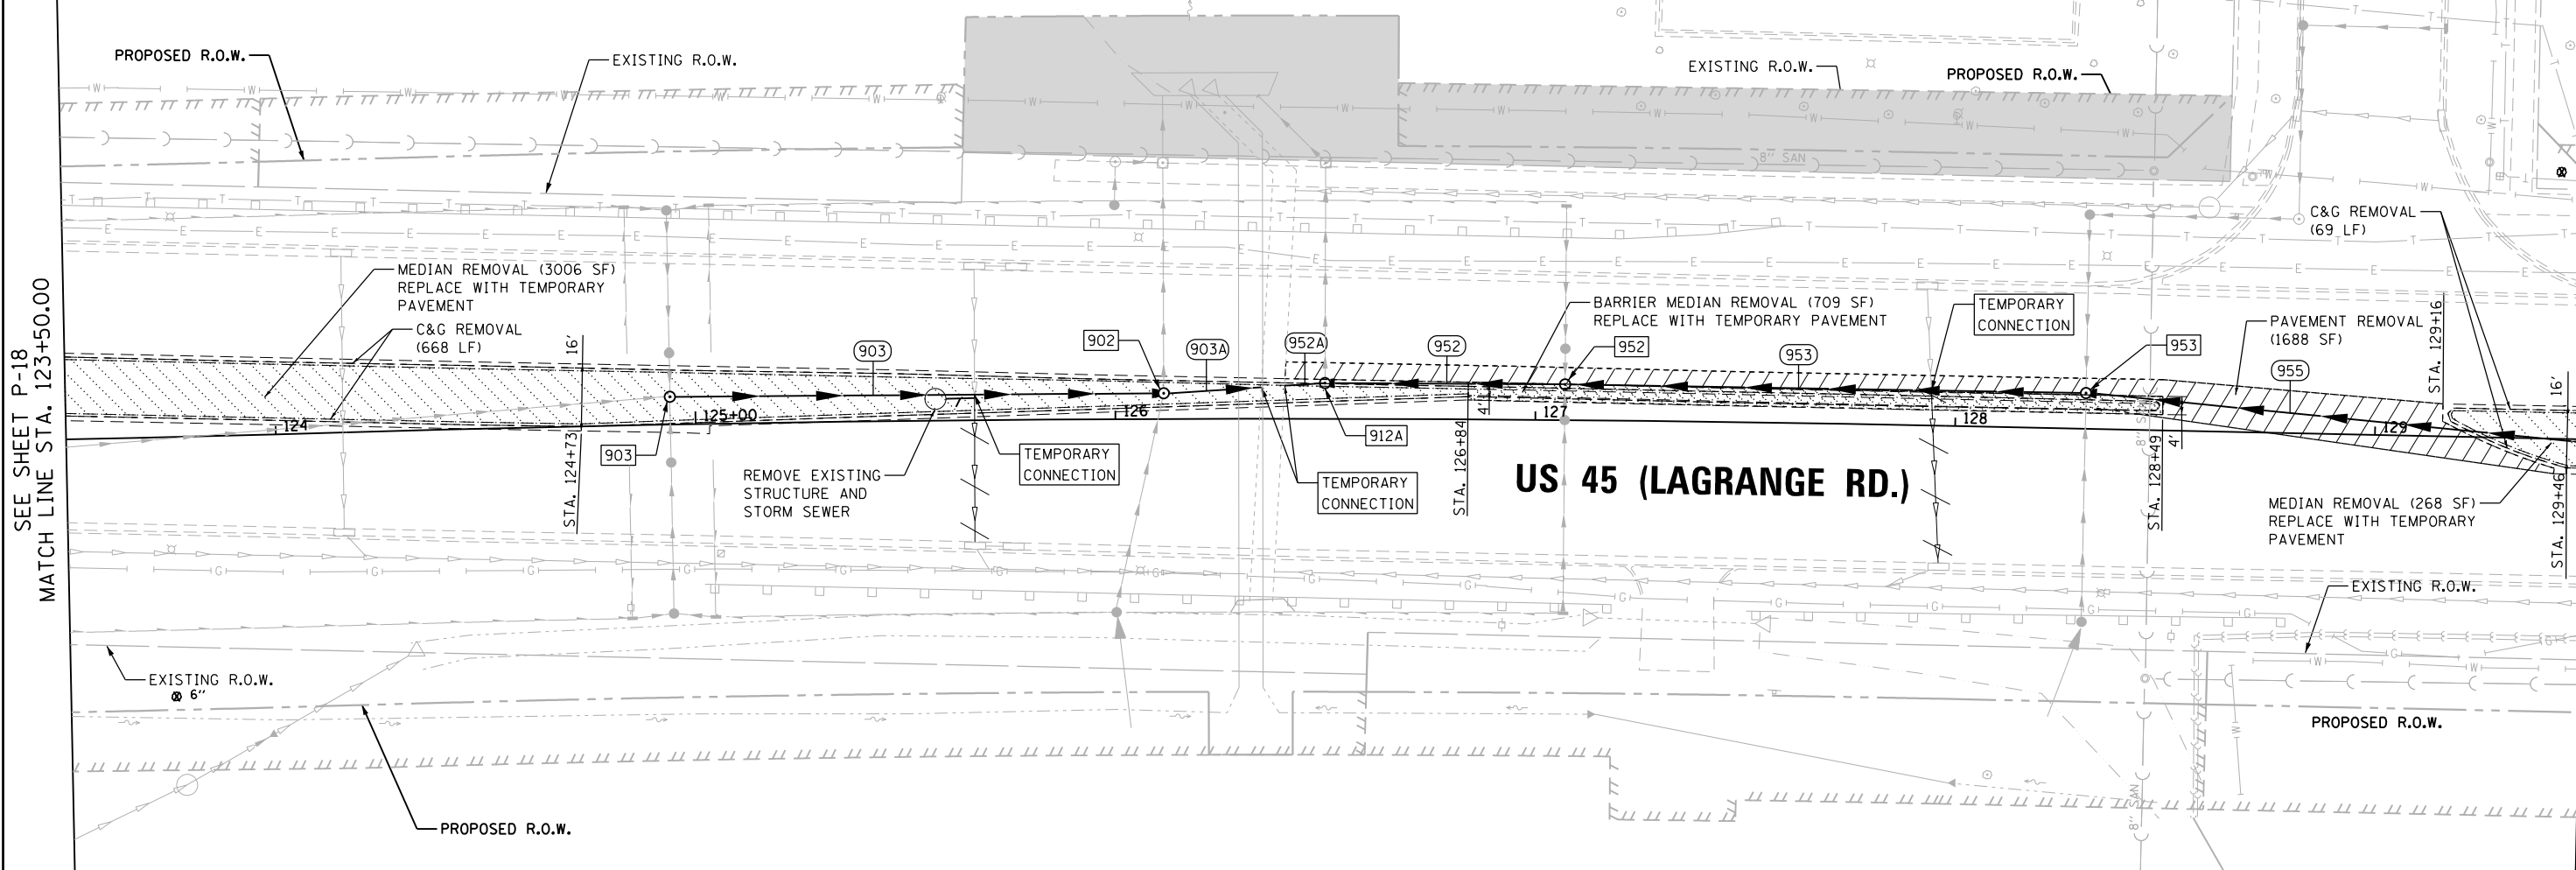


SEE SHEET P-18  
MATCH LINE STA. 123+50.00

MATCH LINE STA. 129+50.00  
SEE SHEET P-20

LEGEND

- MEDIAN REMOVAL
- BARRIER MEDIAN REMOVAL
- CONCRETE MEDIAN REMOVAL
- SELECTIVE CLEARING
- TREE REMOVAL
- PAVEMENT REMOVAL
- R.O.W. NOT YET ACQUIRED
- PROPOSED STORM SEWER
- EXISTING STORM SEWER
- STORM SEWER TO BE PLUGGED AND ABANDONED (REMOVED IN FUTURE CONTRACT)
- TREE TO BE REMOVED
- STORM STRUCTURE TO BE ADJUSTED
- SIGN TO BE REMOVED
- PROPOSED MANHOLE
- FUTURE STORM SEWER

PIPE SCHEDULE							
PIPE NO.	STR. NO. FROM	STR. NO. TO	DESCRIPTION	IN DIA.	FT LEN	SLOPE	CU YD TBF
903	903	902	SS, CL A, TY 1	36	112	0.0015	63.7
903A	902	EX CULV	SS, CL A, TY 2	36	22.8	0.005	14.1
952	952	912A	SS, CL A, TY 1	36	51	0.20%	16.4
952A	912A	EX CULV	SS, CL A, TY 2	36	8.6	0.005	5.7
953	953	952	SS, CL A, TY 1	36	118	0.15%	61.4
955	955	953	SS, CL A, TY 2	36	131.9	0.15%	101.1

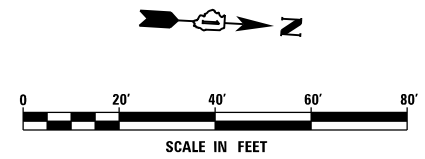

URS  
100 S. WACKER DR.  
SUITE 600  
CHICAGO, IL 60606  
TEL (312) 939-1000  
FAX (312) 939-4998

FILE NAME = D:\160W07-SHT-PLAN19.dgn	USER NAME = Frank.Stallone	DESIGNED - MGS	REVISED -	<b>STATE OF ILLINOIS DEPARTMENT OF TRANSPORTATION</b>	<b>REMOVAL, TEMPORARY PAVEMENT, AND DRAINAGE PLAN</b>	F.A.P. RTE. 330	SECTION 2012-0861	COUNTY COOK	TOTAL SHEETS 98	SHEET NO. 34	
PLOT SCALE = 48.0000' / in.	CHECKED - JRS	REVISIED -	P-19			CONTRACT NO. 60W07					
SHT.PLAN	PLOT DATE = 1/7/2013	DATE - 01/02/13	REVISIED -			SCALE: 1"=20'		SHEET 19 OF 26 SHEETS STA. 123+50.00 TO STA. 129+50.00		ILLINOIS FED. AID PROJECT	