


STRUCTURE SCHEDULE

STR. NO.	STA.	OFFSET	STRUCTURE	OTHER	COVER	TEMP. RIM ELEV. CONTRACT 60W07	TEMP. RIM ELEV. CONTRACT 60F05	FINAL RIM ELEV. CONTRACT 60F05	00 N	00 E	00 S	00 W
955	129+68.0	2.2' RT	MH TA 5	0	T1F CL	706.62	709.51	709.88	700.45(N) 24"	703.80(E) 12"	699.62(S) 36"	703.70(W) 12"
956	131+18.0	2.2' RT	MH TA 4	0	T1F CL	709.52	711.76	712.13	702.78(N) 24"	706.12(E) 12"	702.78(S) 24"	706.01(W) 12"
957	132+68.0	2.2' RT	MH TA 4	0	T1F CL	713.27	714.01	714.38	705.10(N) 24"	708.30(E) 12"	705.10(S) 24"	708.19(W) 12"
958	134+18.0	2.2' RT	MH TA 4	0	T1F CL	716.71	716.26	716.63	707.42(N) 24"	710.62(E) 12"	707.42(S) 24"	710.51(W) 12"


PIPE SCHEDULE

PIPE NO.	STR. NO. FROM	STR. NO. TO	DESCRIPTION	IN DIA.	FT LEN	SLOPE	CU YD TBF
956	956	955	SS, CL A, TY 2	24	145.5	1.60%	123
957	957	956	SS, CL A, TY 2	24	146	1.59%	153.1
958	958	957	SS, CL A, TY 2	24	146	1.59%	188.7
959	959	958	SS, CL A, TY 2	24	146	1.59%	212.5

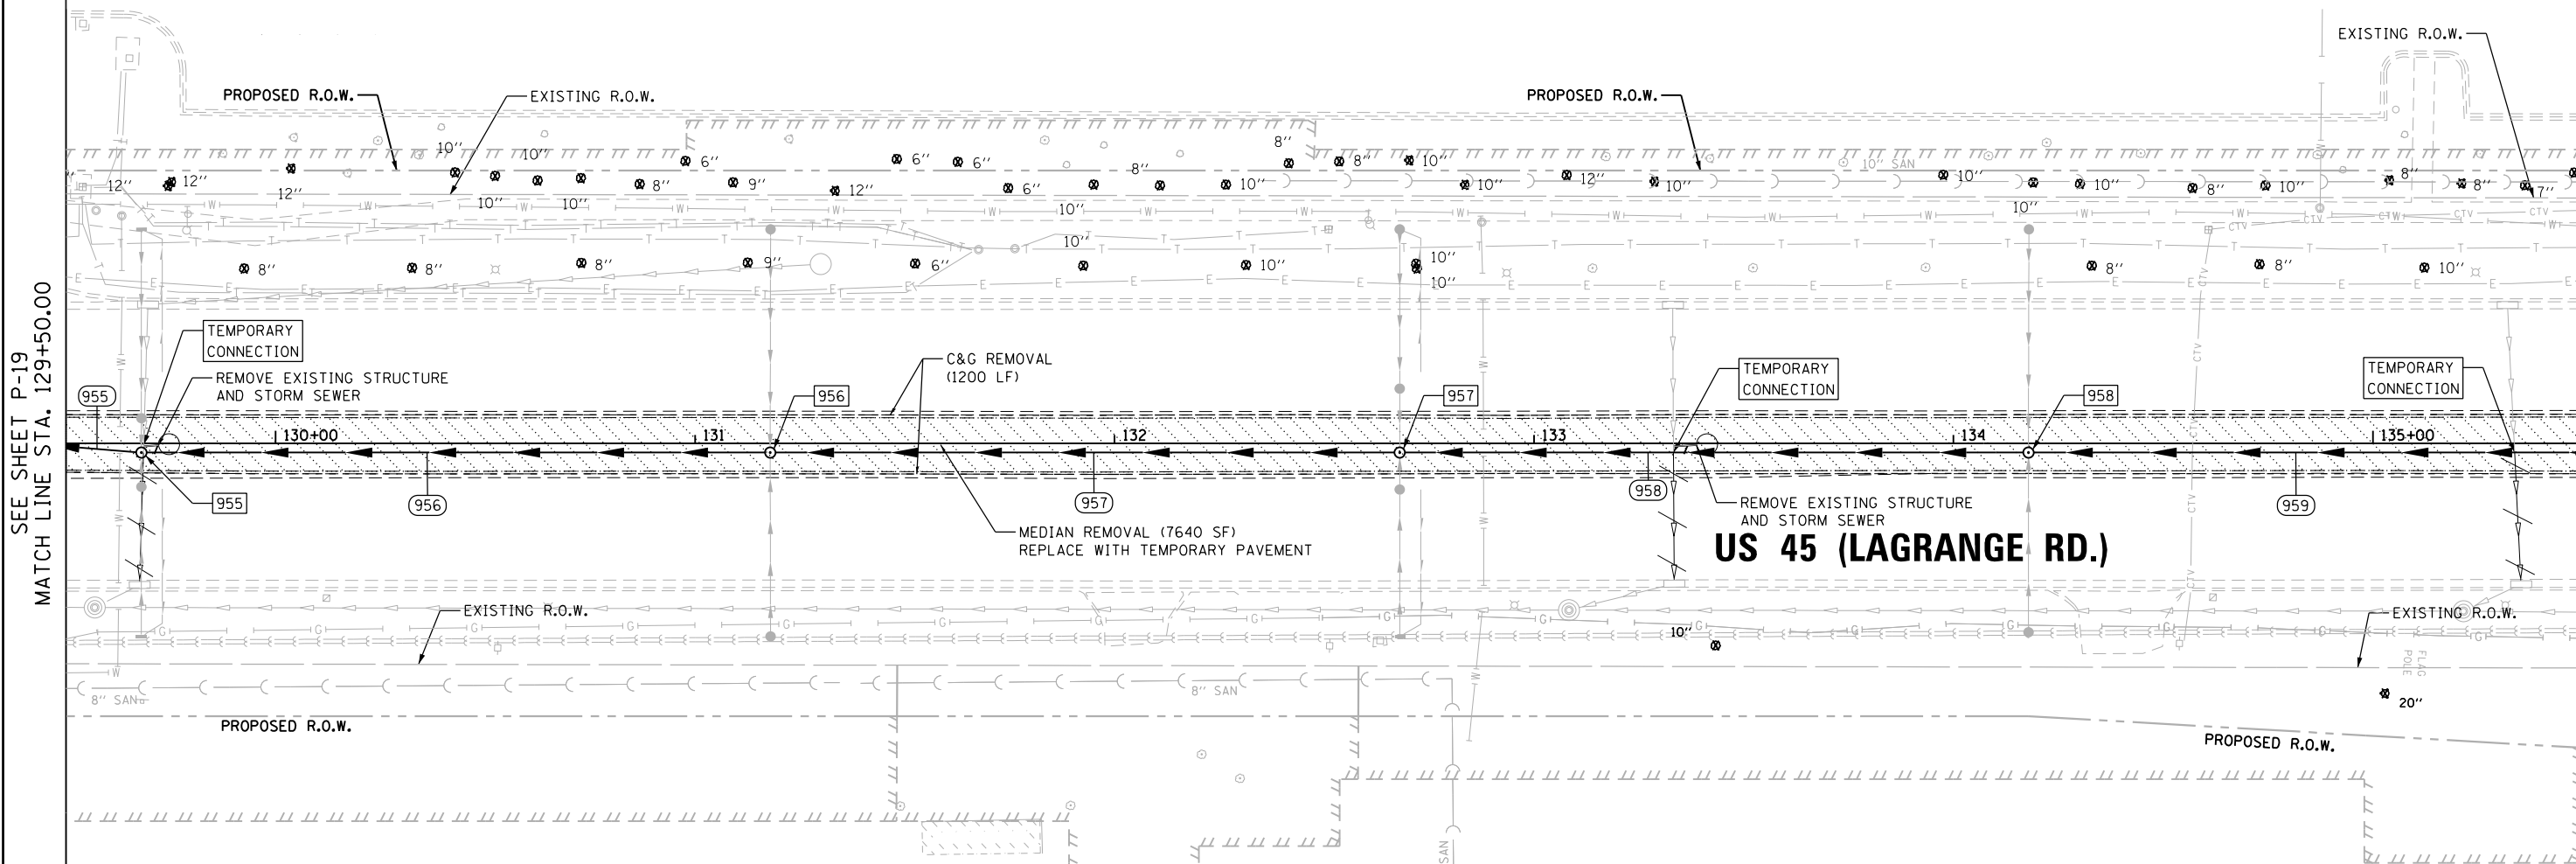

LEGEND

MEDIAN REMOVAL		PROPOSED STORM SEWER	
BARRIER MEDIAN REMOVAL		EXISTING STORM SEWER	
CONCRETE MEDIAN REMOVAL		STORM SEWER TO BE PLUGGED AND ABANDONED (REMOVED IN FUTURE CONTRACT)	
SELECTIVE CLEARING		TREE TO BE REMOVED	
TREE REMOVAL		STORM STRUCTURE TO BE ADJUSTED	
PAVEMENT REMOVAL		SIGN TO BE REMOVED	
R.O.W. NOT YET ACQUIRED		PROPOSED MANHOLE	
		FUTURE STORM SEWER	

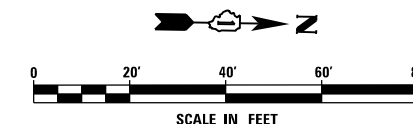

FILE NAME = D160W07-SHT-PLAN20.dgn	USER NAME = Frank.Stallone	DESIGNED - MGS	REVISED -
		DRAWN - REW	REVISED -
		CHECKED - JRS	REVISED -
		DATE - 01/02/13	REVISED -

STATE OF ILLINOIS
DEPARTMENT OF TRANSPORTATION

REMOVAL, TEMPORARY PAVEMENT, AND DRAINAGE PLAN
SCALE: 1"=20' SHEET 20 OF 26 SHEETS STA. 129+50.00 TO STA. 135+50.00

F.A.P. RTE. 330	SECTION 2012-0861	COUNTY COOK	TOTAL SHEETS 98	SHEET NO. 35
P-20		CONTRACT NO. 60W07		
ILLINOIS FED. AID PROJECT				

URS
100 S. WACKER DR.
SUITE 600
CHICAGO, IL 60606
TEL (312) 939-1000
FAX (312) 939-4998

SEE SHEET P-19
MATCH LINE STA. 129+50.00

MATCH LINE STA. 135+50.00
SEE SHEET P-21