



STRUCTURE SCHEDULE												
STR. NO.	STA.	OFFSET	STRUCTURE	OTHER	COVER	TEMP. RIM ELEV. CONTRACT 60W07	TEMP. RIM ELEV. CONTRACT 60F05	FINAL RIM ELEV. CONTRACT 60F05	00 N	00 E	00 S	00 W
1103	147+10.0	00	MH TA 4	0	T1F CL	720.86	720.85	721.19	713.55(N) 18"	715.08(E) 12"	713.55(S) 18"	715.03(W) 12"
1104	146+11.0	00	MH TA 4	0	T1F CL	721.99	721.90	722.23	714.69(N) 18"	716.12(NE) 12"	714.91(S) 15"	716.22(SW)
1105	144+96.0	4.3' RT	MH TA 4	0	T1F CL	722.41	721.98	723.44	716.58(N) 15"	717.38(E) 12"	716.58(S) 15"	717.23(W) 12"

PIPE SCHEDULE							
PIPE NO.	STR. NO. FROM	STR. NO. TO	DESCRIPTION	IN DIA.	FT LEN	SLOPE	CU YD TBF
1104	1104	1103	SS, CL A, TY 2	18	95	1.20%	92.6
1105	1105	1104	SS, CL A, TY 2	15	111.1	1.50%	90.4

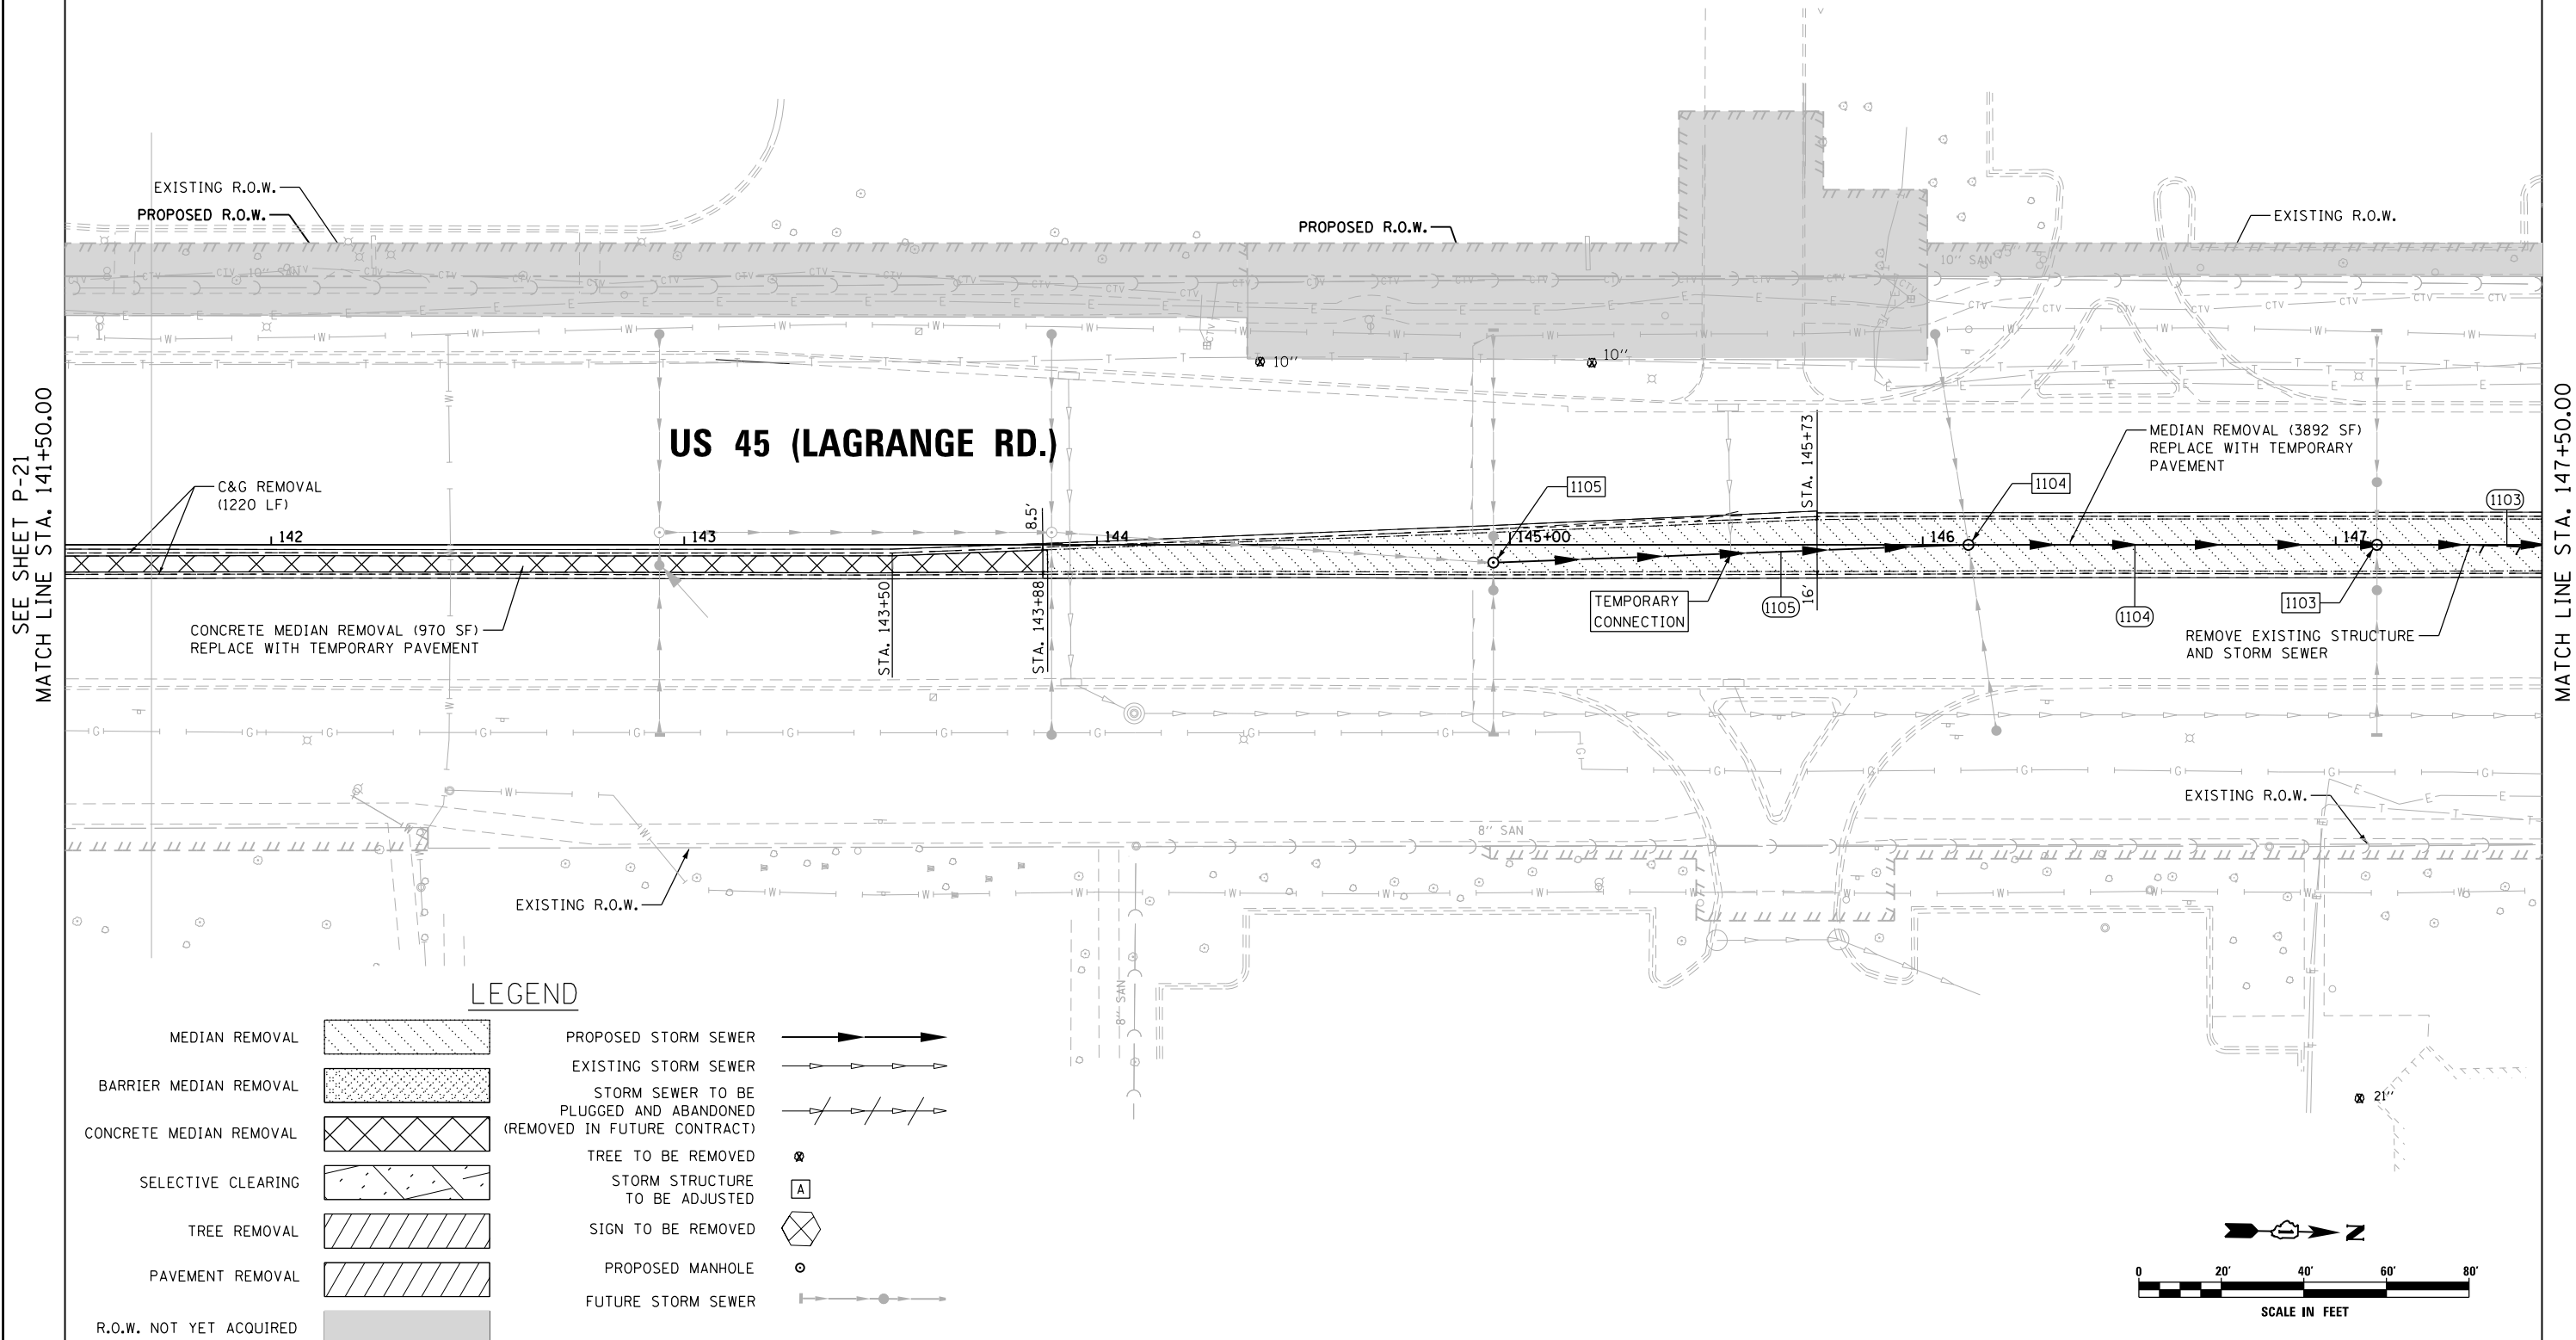

LEGEND

- | | | | |
|-------------------------|--|--|--|
| MEDIAN REMOVAL | | PROPOSED STORM SEWER | |
| BARRIER MEDIAN REMOVAL | | EXISTING STORM SEWER | |
| CONCRETE MEDIAN REMOVAL | | STORM SEWER TO BE PLUGGED AND ABANDONED (REMOVED IN FUTURE CONTRACT) | |
| SELECTIVE CLEARING | | TREE TO BE REMOVED | |
| TREE REMOVAL | | STORM STRUCTURE TO BE ADJUSTED | |
| PAVEMENT REMOVAL | | SIGN TO BE REMOVED | |
| R.O.W. NOT YET ACQUIRED | | PROPOSED MANHOLE | |
| | | FUTURE STORM SEWER | |

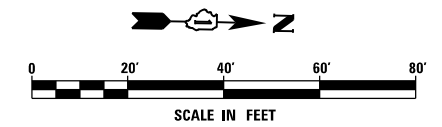

SEE SHEET P-21
MATCH LINE STA. 141+50.00

MATCH LINE STA. 147+50.00
SEE SHEET P-23

URS
100 S. WACKER DR.
CHICAGO, IL 60606
TEL (312) 939-1000
FAX (312) 939-4998

FILE NAME = D160W07-SHT-PLAN22.dgn	USER NAME = Frank.Stallone	DESIGNED - MGS	REVISED -
PLOT SCALE = 48.0000' / in.	CHECKED - JRS	DRAWN - REW	REVISED -
PLOT DATE = 1/7/2013	DATE - 01/02/13		REVISED -

**STATE OF ILLINOIS
DEPARTMENT OF TRANSPORTATION**

REMOVAL, TEMPORARY PAVEMENT, AND DRAINAGE PLAN
SCALE: 1"=20' SHEET 22 OF 26 SHEETS STA. 141+50.00 TO STA. 147+50.00

F.A.P. RTE. 330	SECTION 2012-0861	COUNTY COOK	TOTAL SHEETS 98	SHEET NO. 37
P-22		CONTRACT NO. 60W07		
ILLINOIS FED. AID PROJECT				