
 


**LEGEND**

- MEDIAN REMOVAL
- BARRIER MEDIAN REMOVAL
- CONCRETE MEDIAN REMOVAL
- SELECTIVE CLEARING
- TREE REMOVAL
- PAVEMENT REMOVAL
- R.O.W. NOT YET ACQUIRED
- PROPOSED STORM SEWER
- EXISTING STORM SEWER
- STORM SEWER TO BE PLUGGED AND ABANDONED (REMOVED IN FUTURE CONTRACT)
- TREE TO BE REMOVED
- STORM STRUCTURE TO BE ADJUSTED
- SIGN TO BE REMOVED
- PROPOSED MANHOLE
- FUTURE STORM SEWER

SEE SHEET P-24  
MATCH LINE STA. 159+50.00

**US 45 (LAGRANGE RD.)**

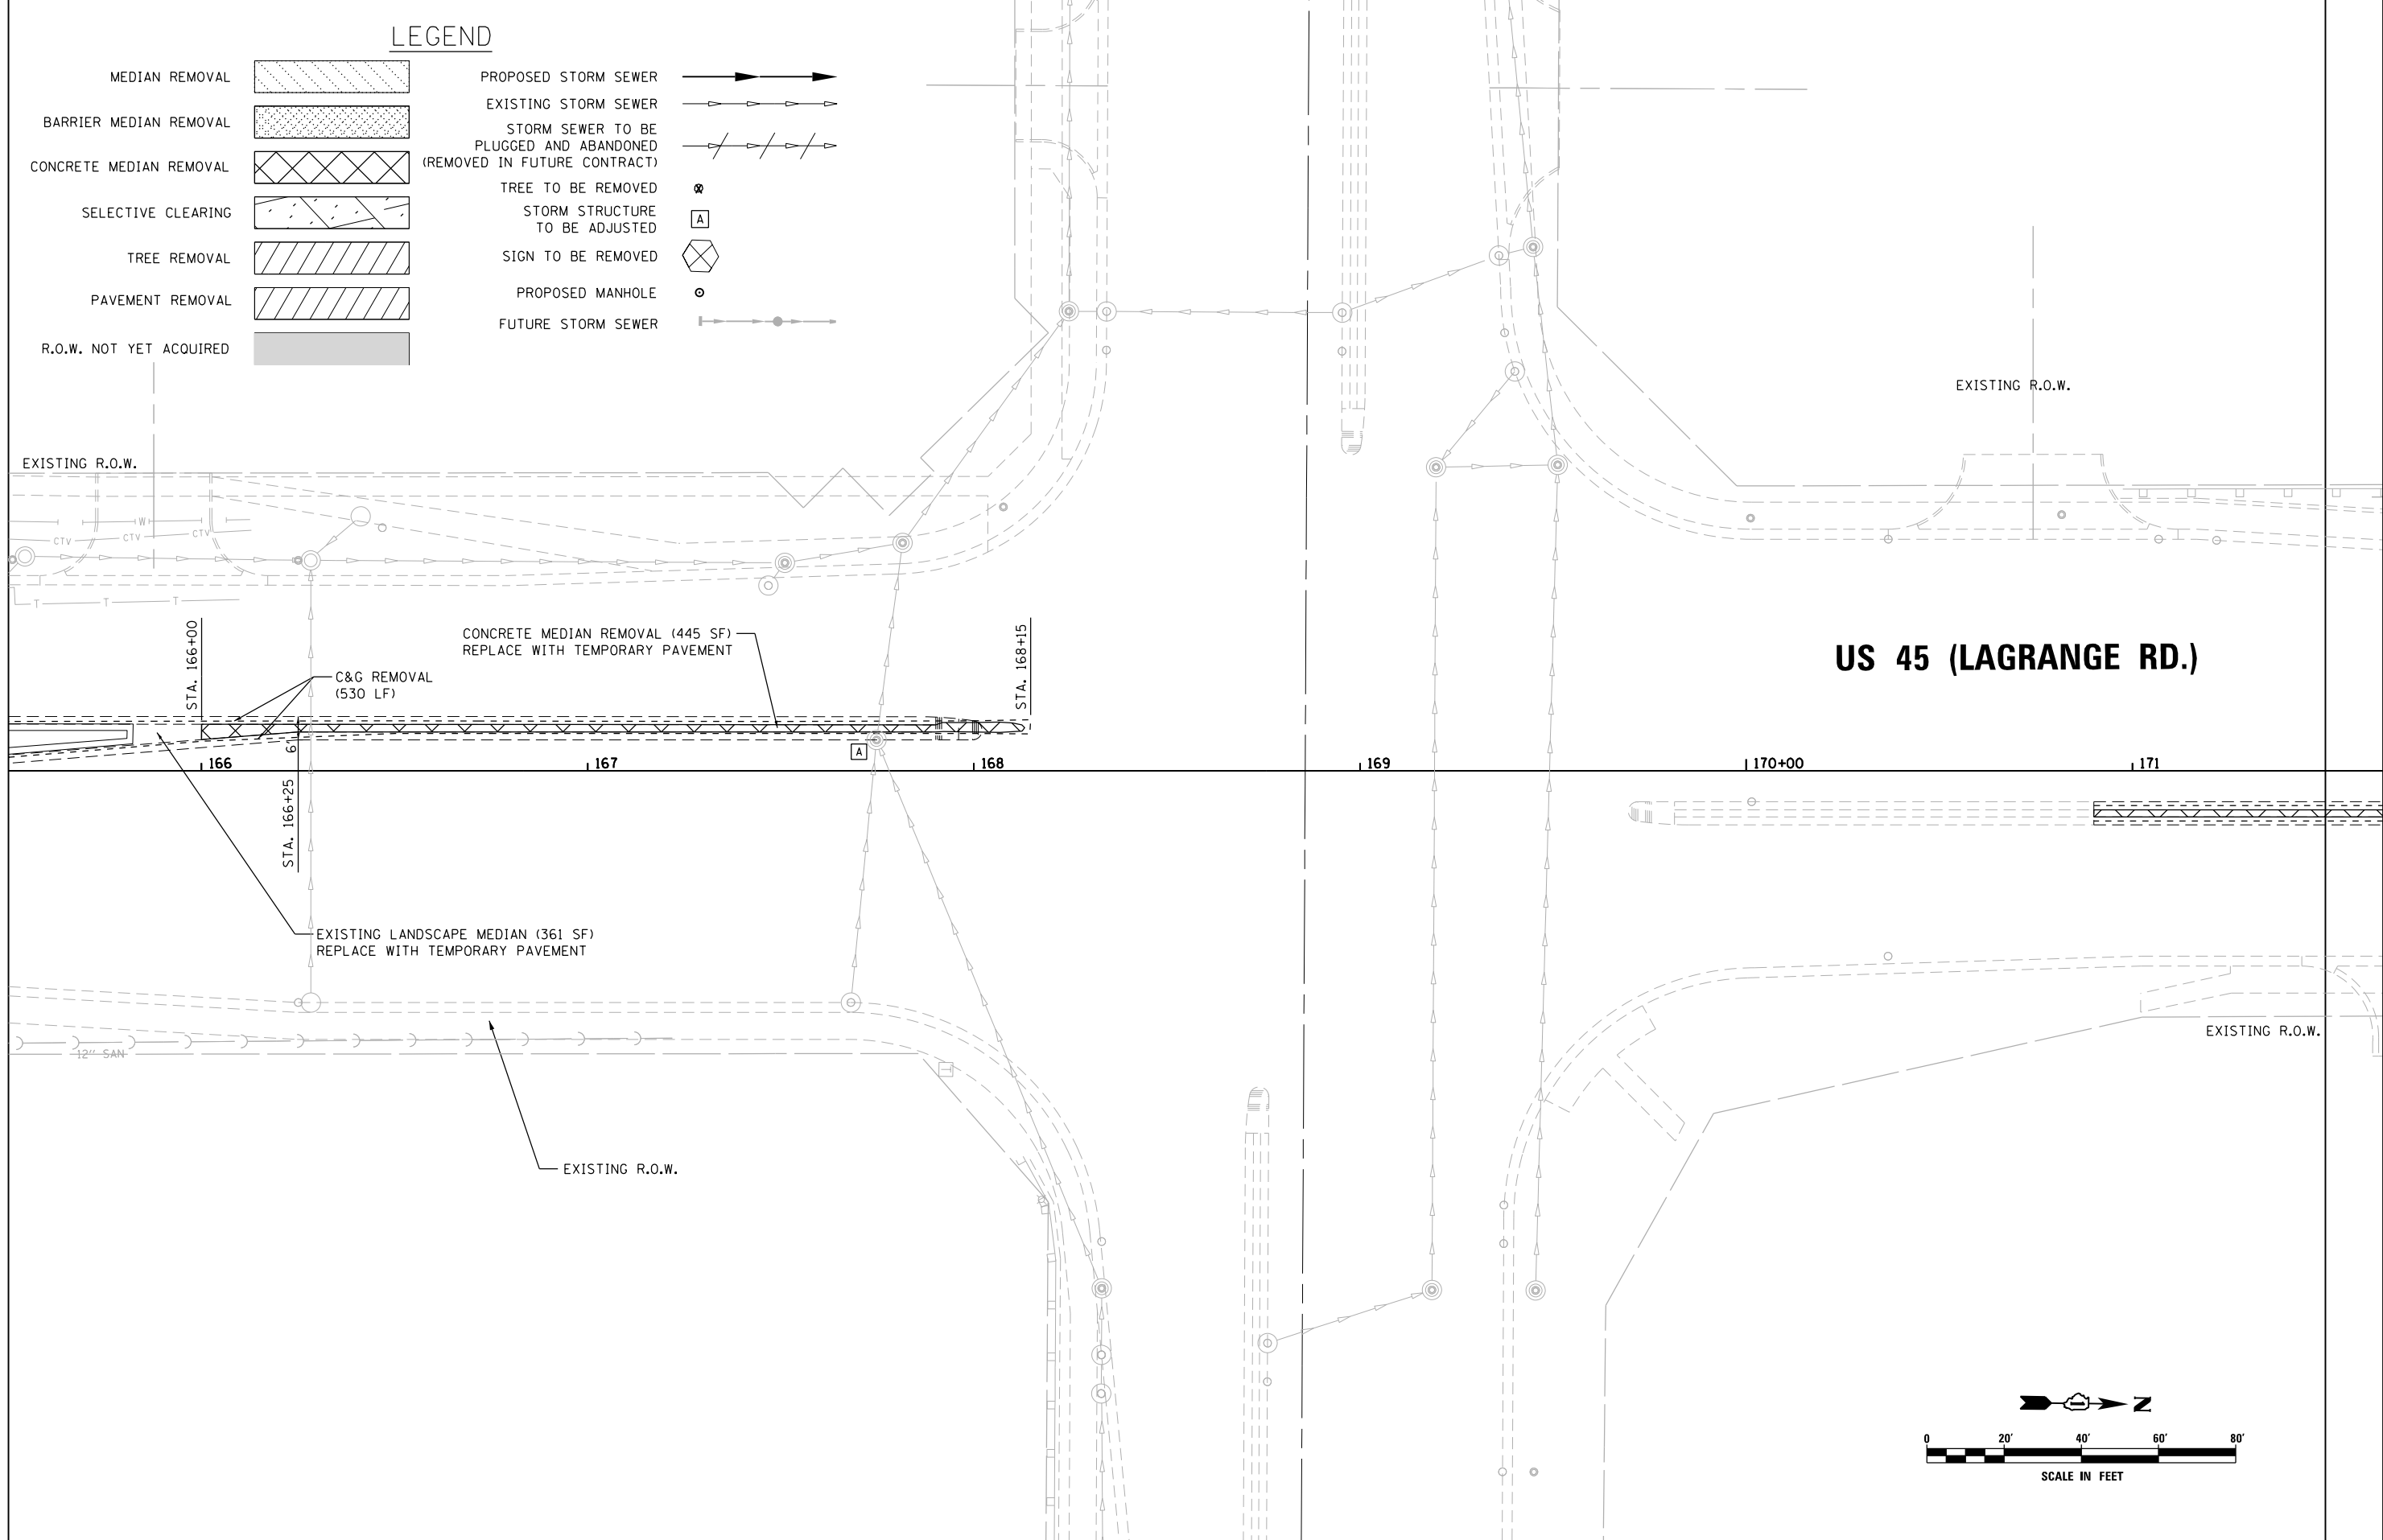

**URS**  
100 S. WACKER DR.  
SUITE 600  
CHICAGO, IL 60606  
TEL (312) 939-1000  
FAX (312) 939-4198

FILE NAME = D160W07-SHT-PLAN26.dgn	USER NAME = Frank_Stallone	DESIGNED - MGS	REVISED -	<b>STATE OF ILLINOIS DEPARTMENT OF TRANSPORTATION</b>	<b>REMOVAL, TEMPORARY PAVEMENT, AND DRAINAGE PLAN</b>	F.A.P. RTE. 330	SECTION 2012-0861	COUNTY COOK	TOTAL SHEETS 98	SHEET NO. 41
	PLOT SCALE = 48.00' / in.	CHECKED - JRS	REVISED -			SCALE: 1"=20' SHEET 26 OF 26 SHEETS STA. 165+00.00 TO STA.		<b>P-26</b>		CONTRACT NO. 60W07
SHT.PLAN	PLOT DATE = 1/7/2013	DATE - 01/02/13	REVISED -	ILLINOIS FED. AID PROJECT						