


STRUCTURE SCHEDULE												
STR. NO.	STA.	OFFSET	STRUCTURE	OTHER	COVER	TEMP. RIM ELEV. CONTRACT 60W09	TEMP. RIM ELEV. CONTRACT 60M61	FINAL RIM ELEV. CONTRACT 60M61	N	E	S	W
105	185+25.00	3.5' RT	MH TA 4		T1F CL	694.50	695.14	696.85	688.78(N) 12"	689.26(E) 12"	688.53(S) 15"	689.20(W) 12"
108	184+25.00	3.5' RT	MH TA 4		T1F CL	693.53	694.46	696.21	687.76(N) 15"	688.66(E) 12"	687.51(S) 18"	688.58(W) 12"
119	183+05.00	3.5' RT	MH TA 4		T1F CL	692.40	693.63	693.64	686.36(N) 18"		686.36(SW) 18"	
110A	183+25.00	3.5' RT	MH TA 4		T1F CL	692.54	693.77	695.52	686.74(N) 18"	687.97(E) 12"	686.54(S) 12"	687.81(W) 12"


PIPE SCHEDULE							
PIPE NO.	STR. NO. FROM	STR. NO. TO	DESCRIPTION	IN DIA.	FT LEN	SLOPE	CU YD TBF
105	105	108	SS, CL A, TY 2	15	96.0	0.80%	64.9
108	108	110A	SS, CL A, TY 2	18	96.0	0.80%	65.7
110	110A	119	SS, CL A, TY 2	18	16.0	1.12%	11.5

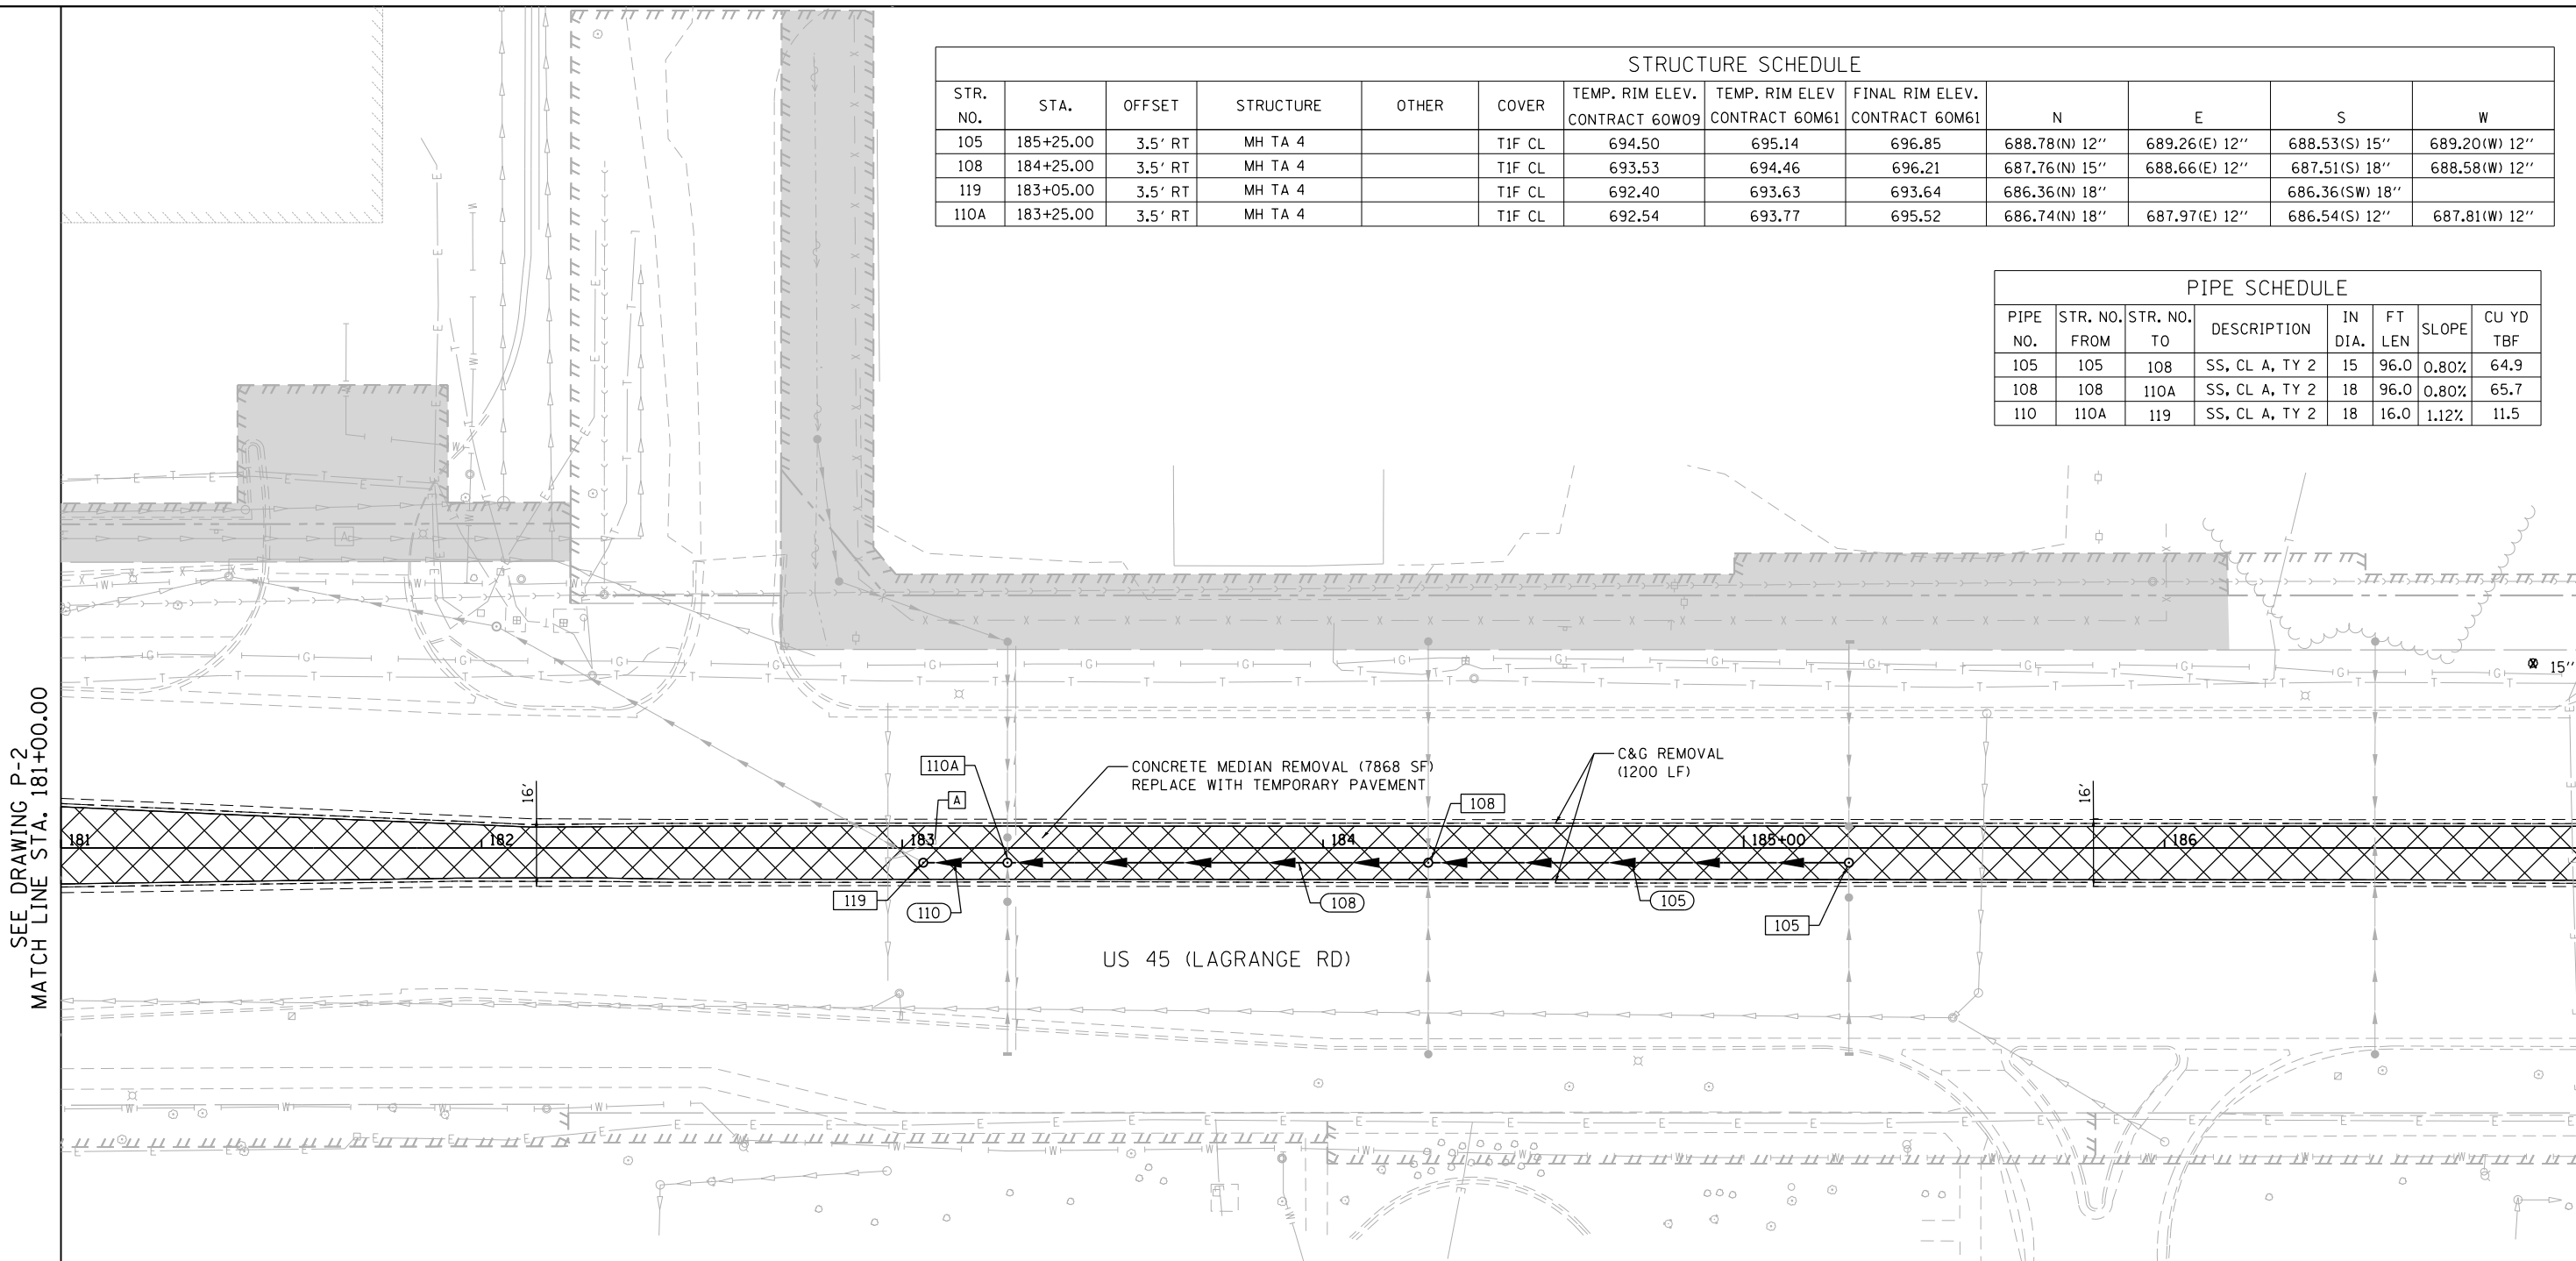

**LEGEND**

- MEDIAN REMOVAL
- BARRIER MEDIAN REMOVAL
- CONCRETE MEDIAN REMOVAL
- SELECTIVE CLEARING
- TREE REMOVAL
- PAVEMENT REMOVAL
- R.O.W. NOT YET ACQUIRED
- PROPOSED STORM SEWER
- EXISTING STORM SEWER
- STORM SEWER TO BE PLUGGED AND ABANDONED (REMOVED IN FUTURE CONTRACT)
- TREE TO BE REMOVED
- STORM STRUCTURE TO BE ADJUSTED
- SIGN TO BE REMOVED
- PROPOSED MANHOLE
- FUTURE STORM SEWER

DISCOVERY CLOTHING

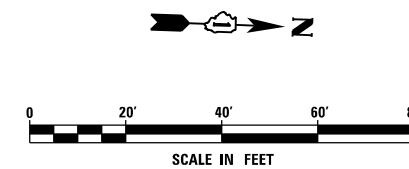

SEE DRAWING P-2  
MATCH LINE STA. 181+00.00

MATCH LINE STA. 187+00.00  
SEE DRAWING P-4

100 S. WACKER DR.  
1000 N. MICHIGAN  
CHICAGO, IL 60606  
TEL (312) 939-1000  
FAX (312) 939-4998



FILE NAME = D:\160W09-SHT-DRAINPR03.dgn	USER NAME = Anthony.Plutz	DESIGNED - EJD	REVISED -
SHT_PLAN	PLOT SCALE = 40.0000' / in.	DRAWN - EJD	REVISED -
	PLOT DATE = 1/7/2013	CHECKED - JWM	REVISED -
		DATE - 01/02/13	REVISED -

STATE OF ILLINOIS  
DEPARTMENT OF TRANSPORTATION

REMOVAL, TEMPORARY PAVEMENT, AND DRAINAGE PLAN

SCALE: 1"=20' SHEET 3 OF 37 SHEETS STA. 181+00.00 TO STA. 187+00.00

F.A.P. RTE. 330	SECTION 2012-0881	COUNTY COOK	TOTAL SHEETS 152	SHEET NO. 28
P-3		CONTRACT NO. 60W09		
ILLINOIS FED. AID PROJECT				