



PLAN	SURVEYED	DATE
	PLOTTED	BY
	CHECKED	
	DATE	
	FILE NAME	
	ADD FILE NAME	
	NO.	

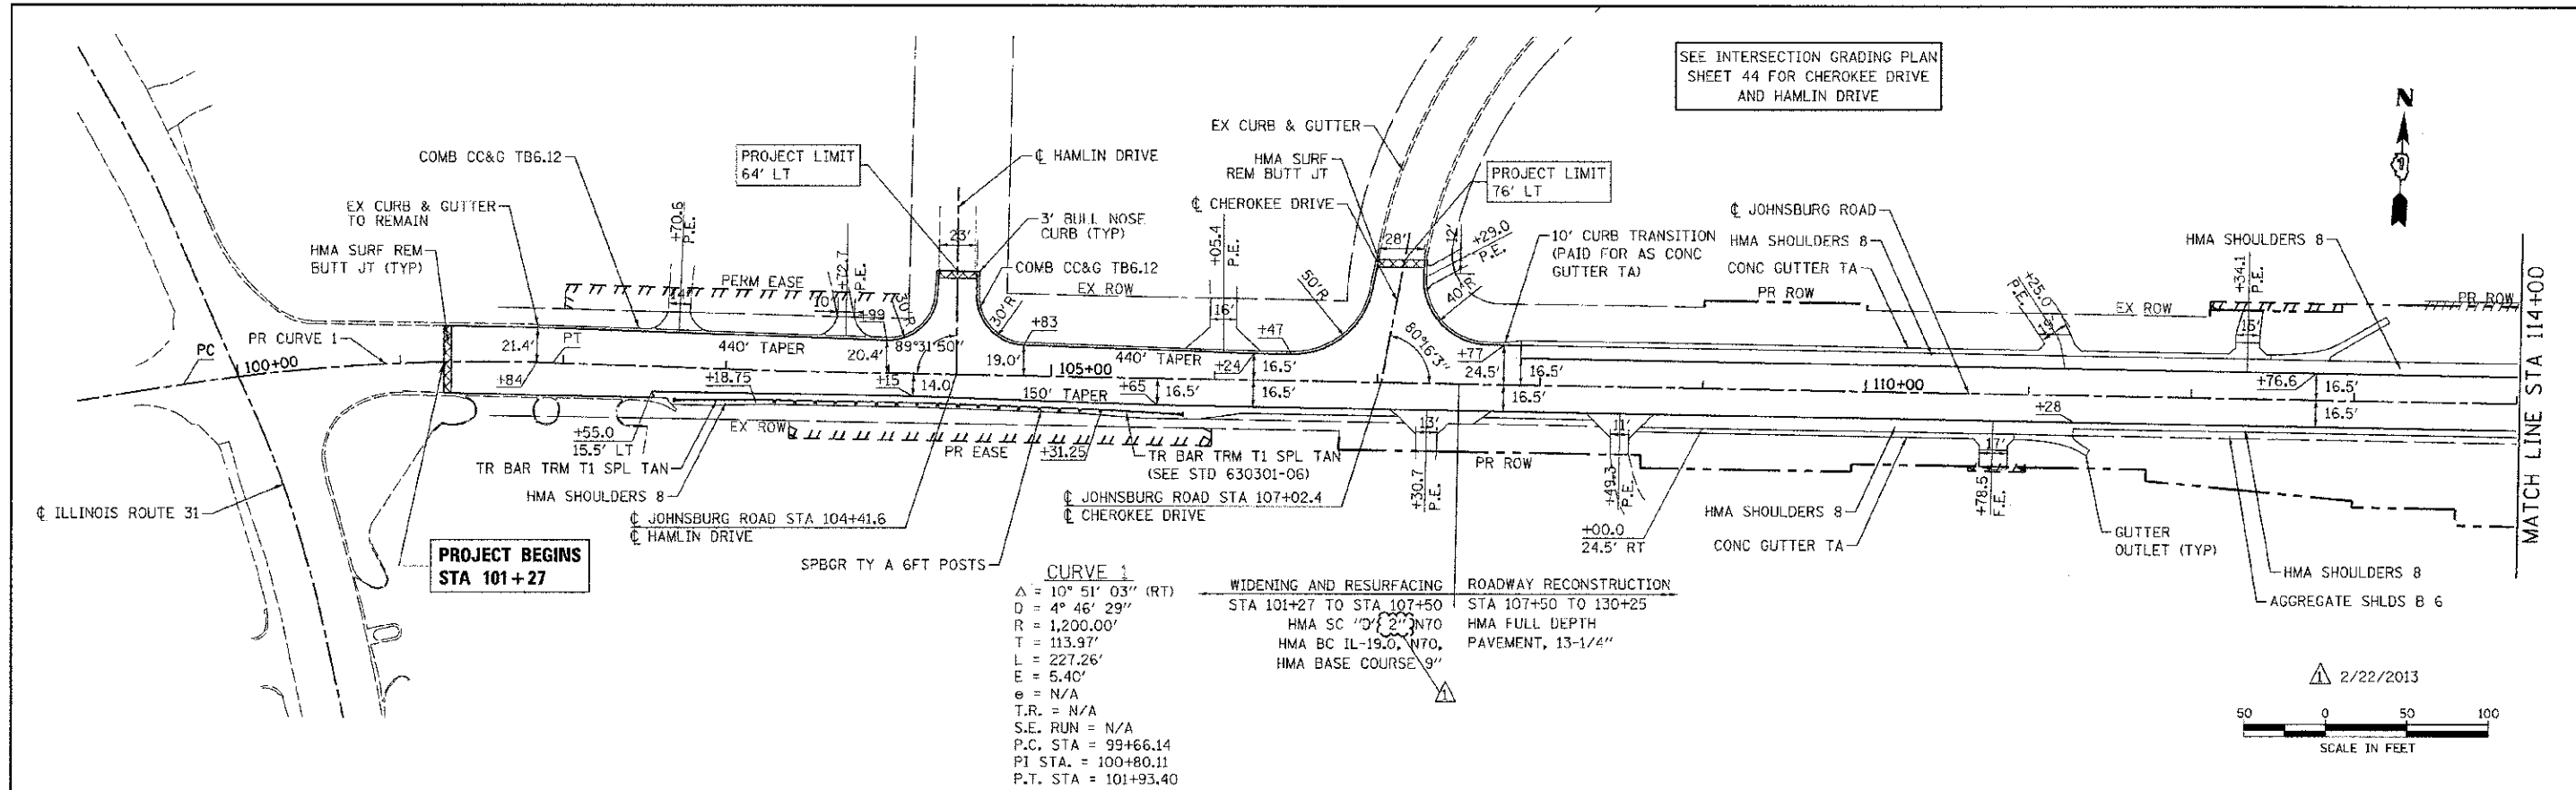

PROFILE	SURVEYED	DATE
	PLOTTED	BY
	CHECKED	
	DATE	
	FILE NAME	
	ADD FILE NAME	
	NO.	

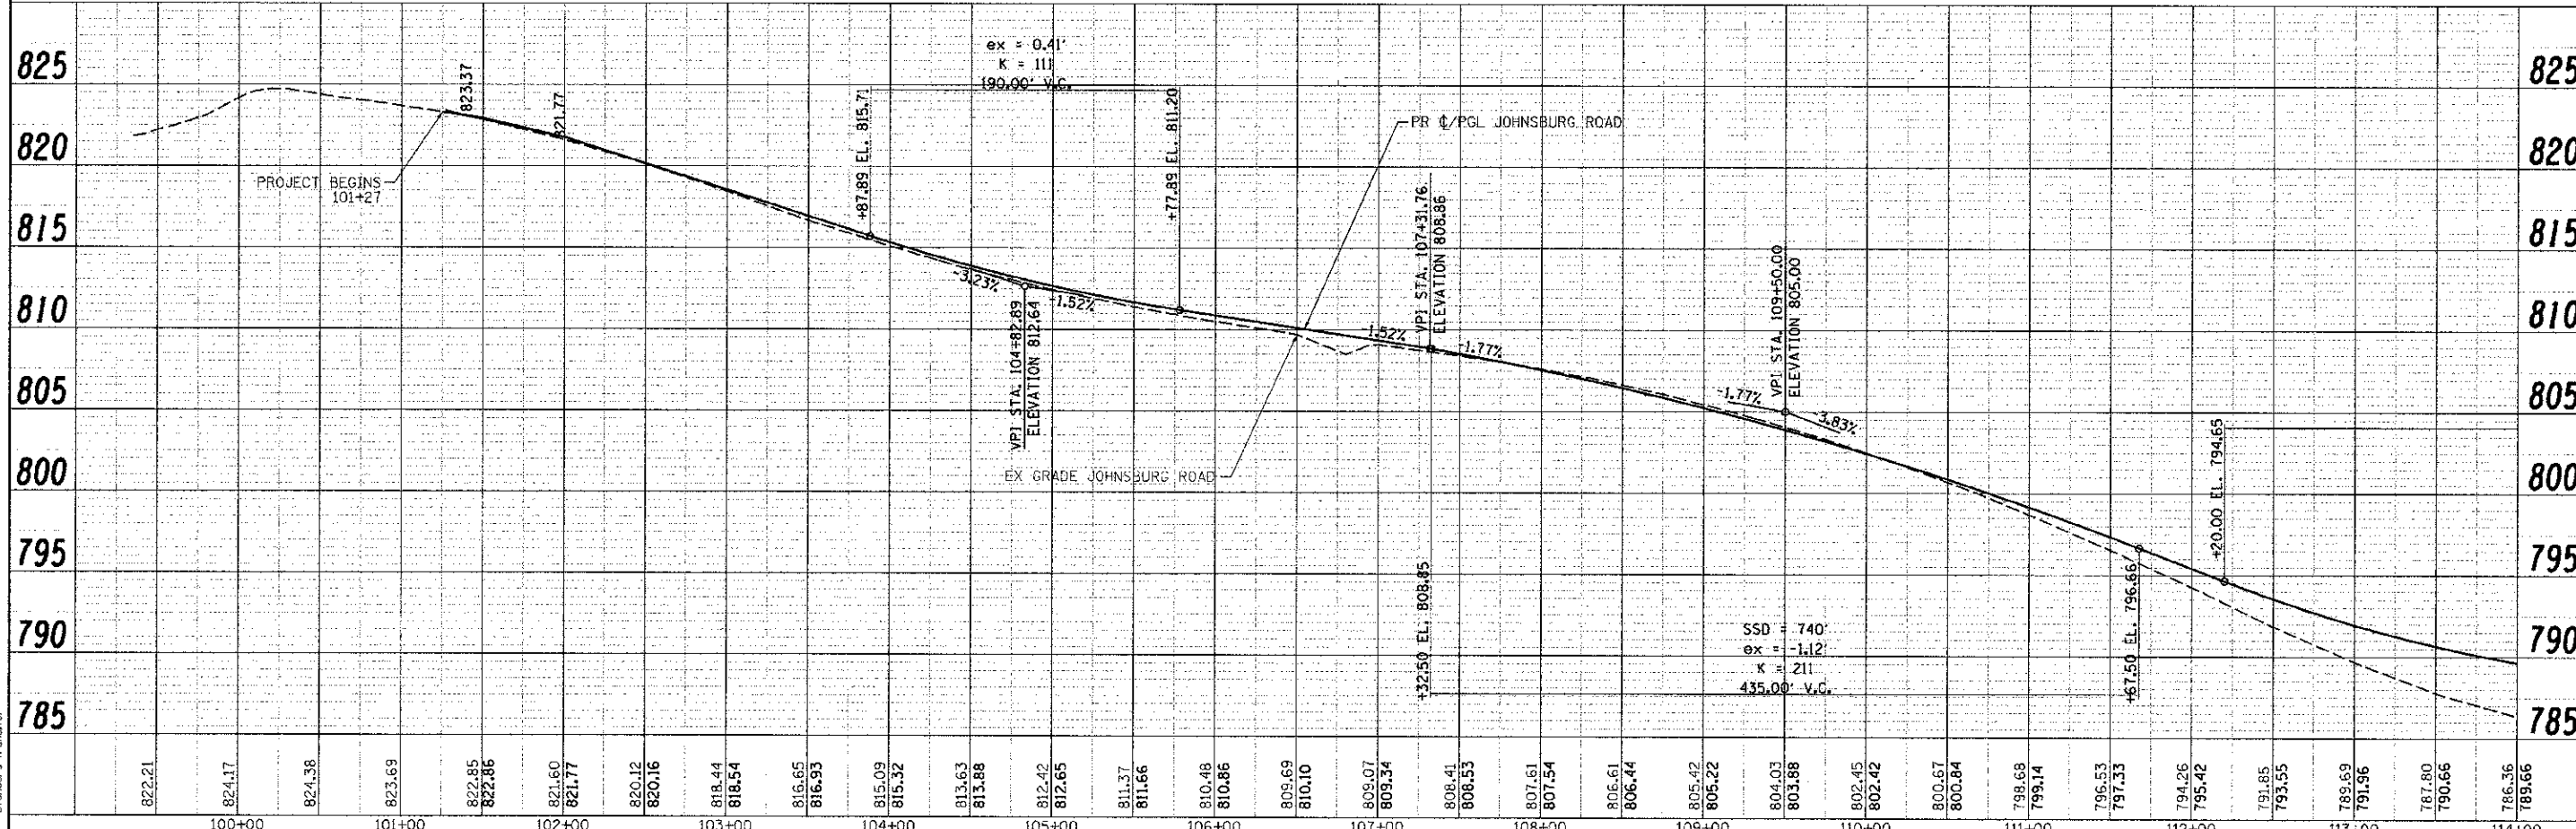

COMPANY NAME	HRGreen
PROJECT CONTACT	HRGreen.com
CLIENT	098822-nrp-01.dgn
DATE PLOTTED	2/20/2013 10:24:44 PM
FILE NAME	098822-nrp-01.dgn
PLOT DRIVER	pdf_wd_wdwin.ctb
PLOT TABLE	standard-frame.tbl

100+00	101+00	102+00	103+00	104+00	105+00	106+00	107+00	108+00	109+00	110+00	111+00	112+00	113+00	114+00	
822.21	824.17	824.38	823.69	822.85	822.86	821.60	821.77	820.12	820.16	818.44	818.54	816.65	816.93	815.09	815.32	813.63	813.88	812.42	812.65	811.37	811.66	810.48	810.86	809.69	810.10	809.07	809.34	808.41	808.53	807.61	807.54	806.61	806.44	805.42	805.22	804.03	803.88	802.45	802.42	800.67	800.84	798.68	799.14	796.53	797.33	794.26	794.42	791.85	793.55	789.69	791.96	787.80	790.66	786.36	789.66

**HRGreen**  
 HRGreen.com  
 Illinois Professional Design Firm  
 184-501322

USER NAME = whood	DESIGNED - JRM	REVISED -
FILE NAME = 098822-nrp-01.dgn	DRAWN - JPA	REVISED -
PLOT SCALE = 1" = 50'	CHECKED - TH	REVISED -
PLOT DATE = 2/20/2013	DATE - 2/20/13	REVISED -

**MCHENRY COUNTY**  
**DIVISION OF TRANSPORTATION**

<b>ROADWAY PLAN AND PROFILE</b>	
<b>JOHNSBURG ROAD</b>	
SCALE: 1" = 50'	SHEET NO. 1 OF 7 SHEETS
STA. TO STA.	

F.A.U. RTE. 168	SECTION 05-00314-00-WR	COUNTY MCHENRY	TOTAL SHEETS NO. 37
FED. ROAD DIST. NO. ILLINOIS	FED. AID PROJECT	CONTRACT NO. 63515	