
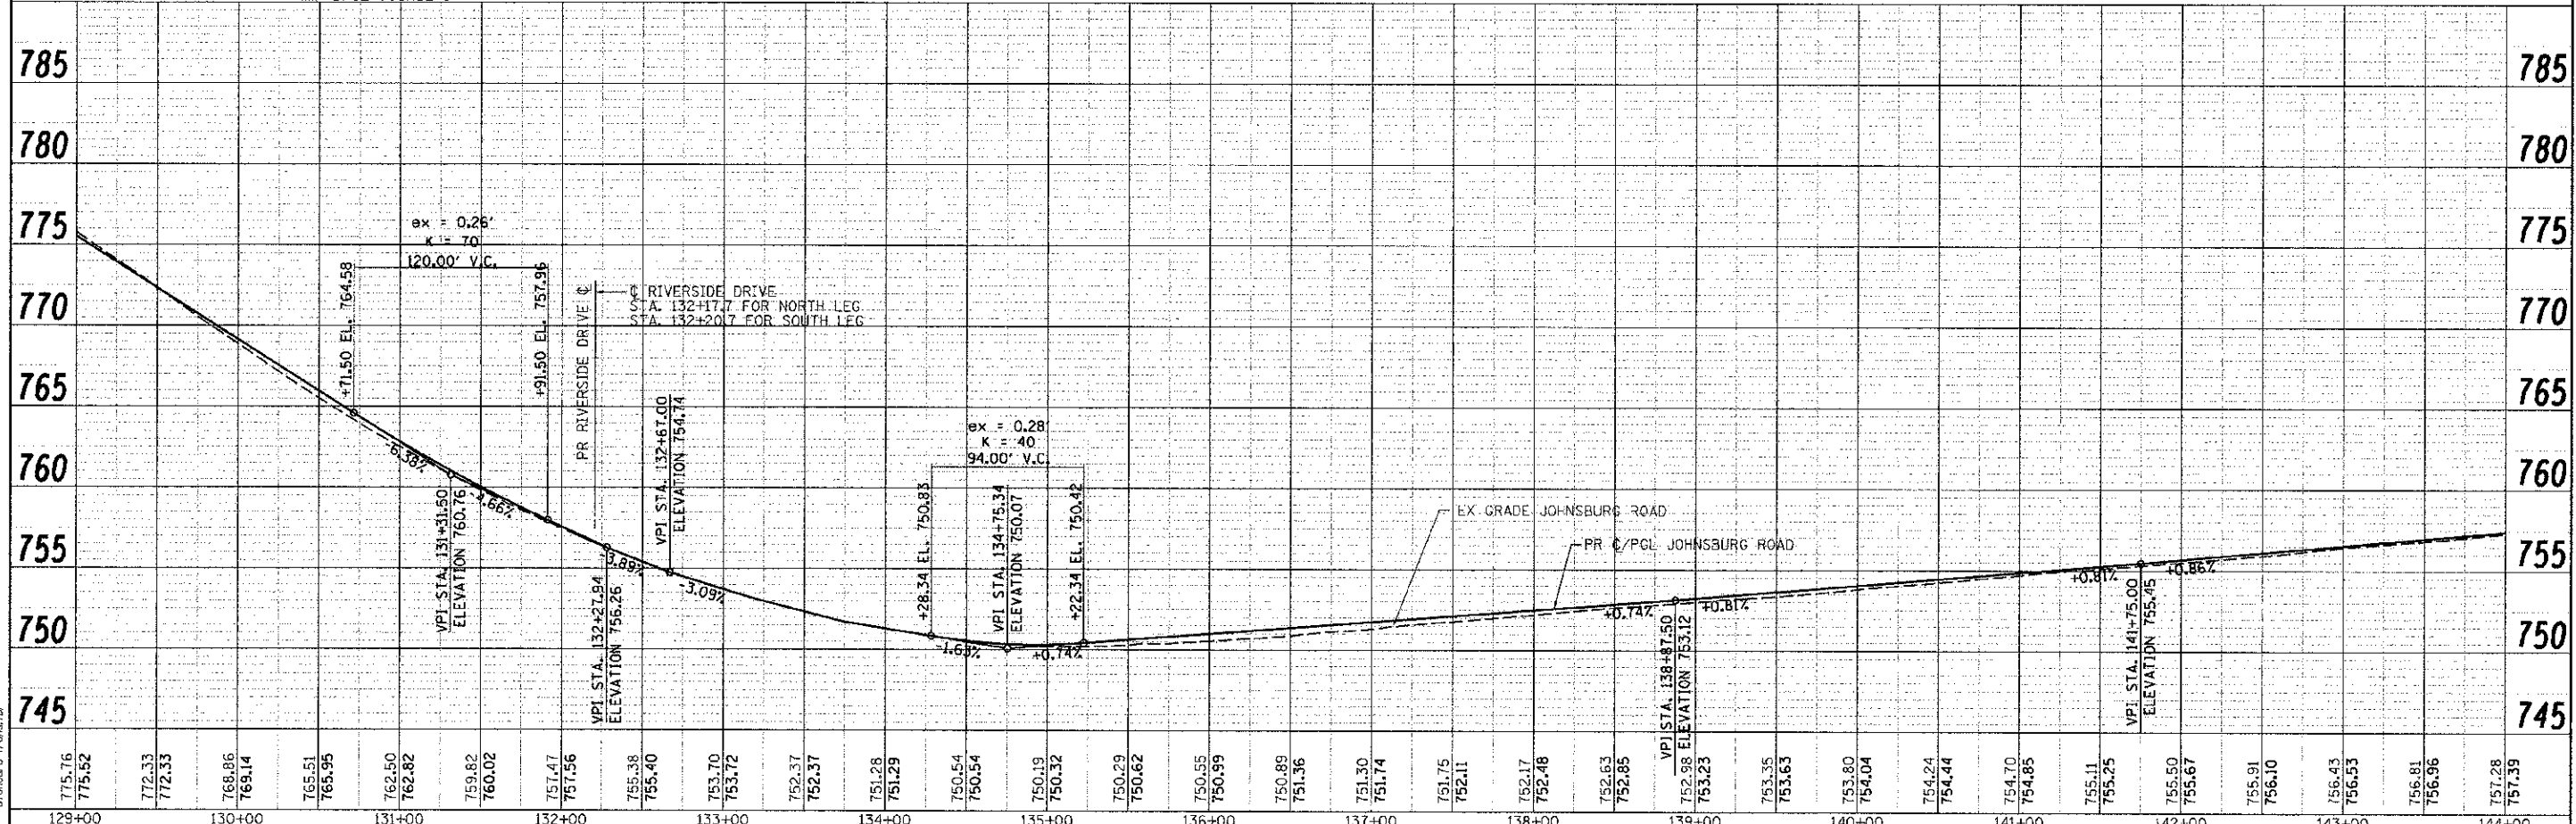


PLAN	SUBMITTED	DATE
	PLOTTED	
	NOTED	
	DATE FILED	
	NO.	

PROFILE	SUBMITTED	DATE
	PLOTTED	
	NOTED	
	DATE FILED	
	NO.	

COMPANY NAME: HRCGreen.com  
 CLIENT CONTACT: whoad  
 DATE PLOTTED: 2/20/2013 10:48 AM  
 FILE NAME: 080822-nrp-03.dgn  
 PLOT DRIVER: pdfw.no.bw601crg  
 PER TABLE: sfkondrat-trans.tbl

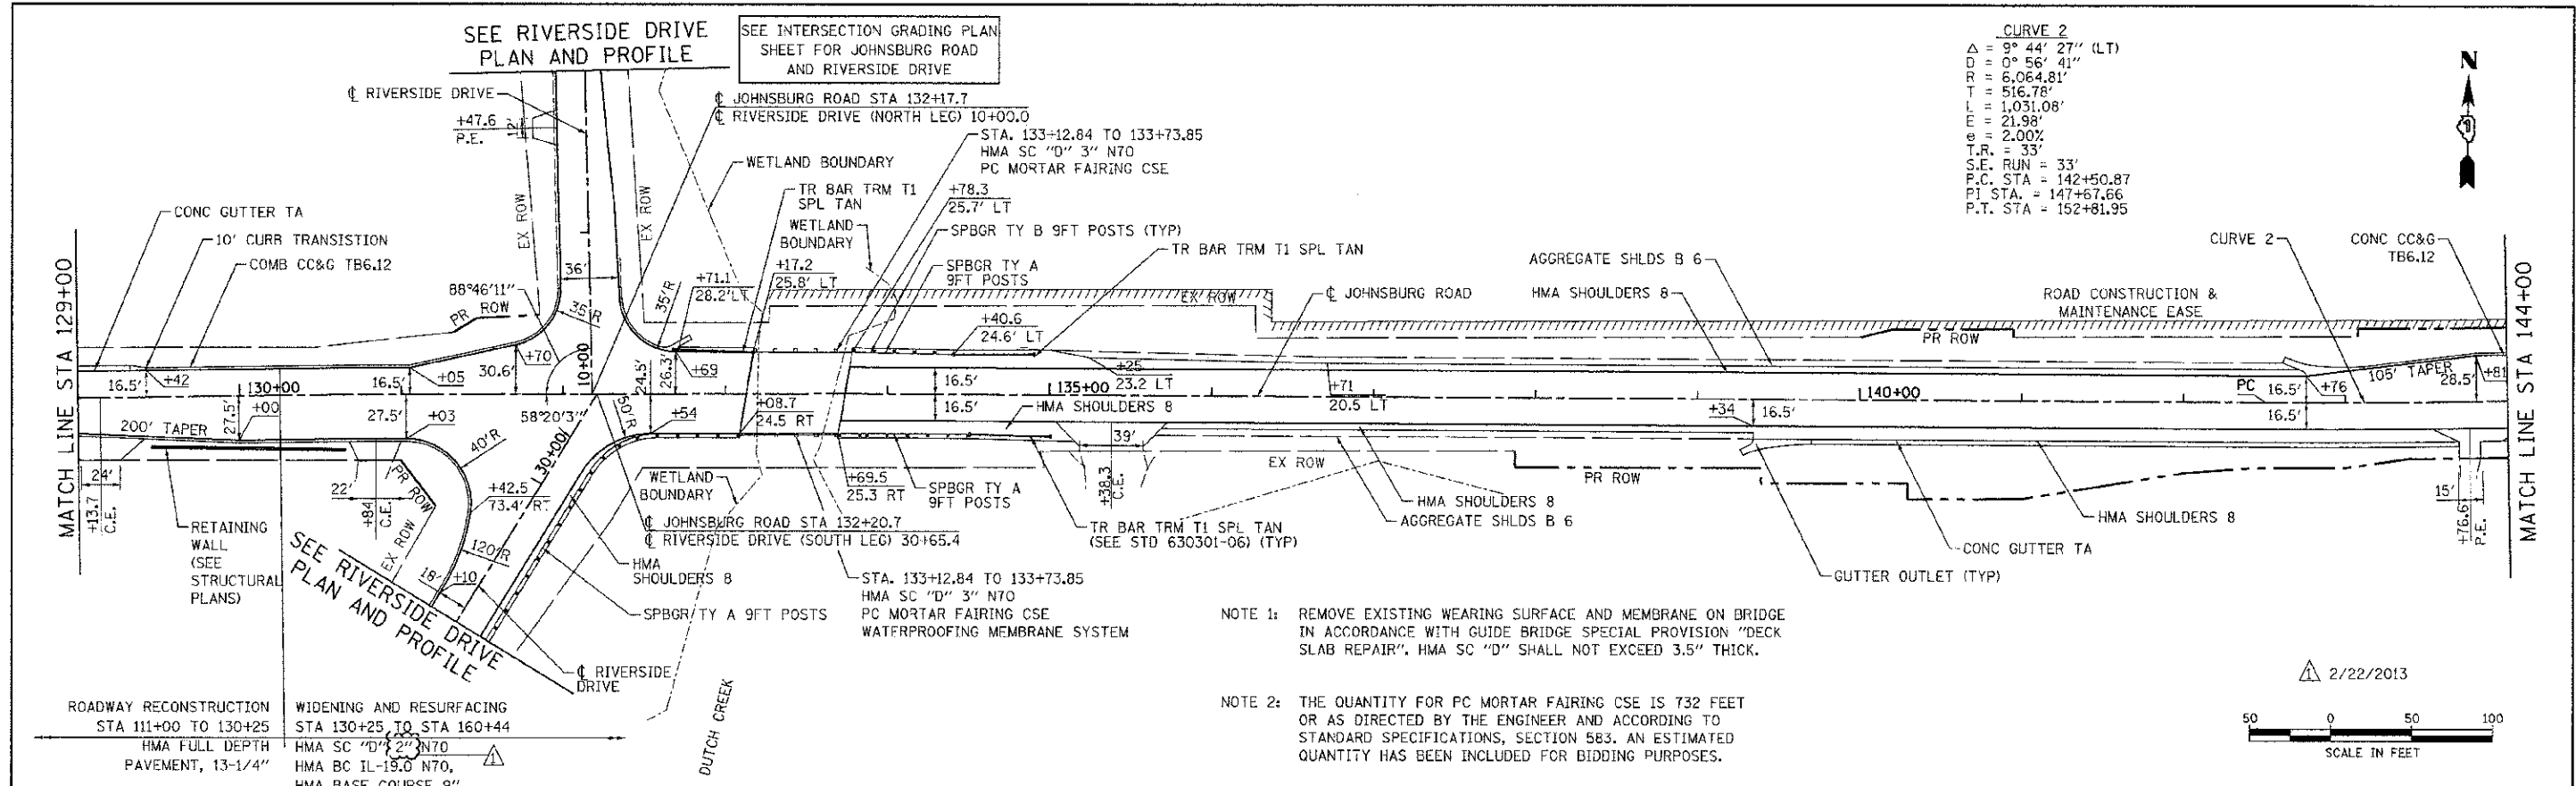

775.76	775.52	772.33	772.33	768.86	768.14	765.51	765.95	762.50	762.82	759.82	760.02	757.47	757.56	755.38	755.40	753.70	753.72	752.37	752.37	751.28	751.29	750.54	750.54	750.19	750.32	750.29	750.62	750.55	750.99	750.89	751.36	751.30	751.74	751.75	752.11	752.17	752.48	752.63	752.85	752.98	753.12	753.23	753.35	753.63	753.80	754.04	754.24	754.44	754.70	754.85	755.11	755.25	755.50	755.67	755.91	756.10	756.43	756.53	756.81	756.96	757.28	757.39
129+00	130+00	131+00	132+00	133+00	134+00	135+00	136+00	137+00	138+00	139+00	140+00	141+00	142+00	143+00	144+00	



USER NAME = whoad  
 FILE NAME = 080822-nrp-03.dgn  
 PLOT SCALE = 1" = 50'  
 PLOT DATE = 2/20/2013

DESIGNED - JRM  
 DRAWN - JPA  
 CHECKED - TH  
 DATE - 2/20/13

REVISIONS:  
 REVISION -  
 REVISION -  
 REVISION -  
 REVISION -

MCHENRY COUNTY  
 DIVISION OF TRANSPORTATION

ROADWAY PLAN AND PROFILE  
 JOHNSBURG ROAD

SCALE: 1" = 50' SHEET NO. 3 OF 7 SHEETS STA. TO STA.

F.A.I. RTE.	SECTION	COUNTY	TOTAL SHEETS	SHEET NO.
168	05-00314-00-WR	MCHENRY	187	39
CONTRACT NO. 63515		ILLINOIS FED. AID PROJECT		