


MATCH LINE STA. 159 + 00

LEGEND

	SEEDING, CLASS 2A TOPSOIL FURNISH AND PLACE, 4" FERTILIZER NUTRIENTS
	SEEDING, CLASS 4B EROSION CONTROL BLANKET COMPOST FURNISH AND PLACE, 2"
	SODDING, SALT TOLERANT TOPSOIL FURNISH AND PLACE, 4" FERTILIZER NUTRIENTS
	PERIMETER EROSION BARRIER
	INLET FILTERS
	PERIMETER EROSION BARRIER FENCE FOR CULVERT INLET PROTECTION
	DRAINAGE DIVIDE (HYDROLOGIC ATLAS)
	INTERPRETED DRAINAGE AREA TO OUTLET/SUB-DIVIDE
	PROPOSED NEW TREE

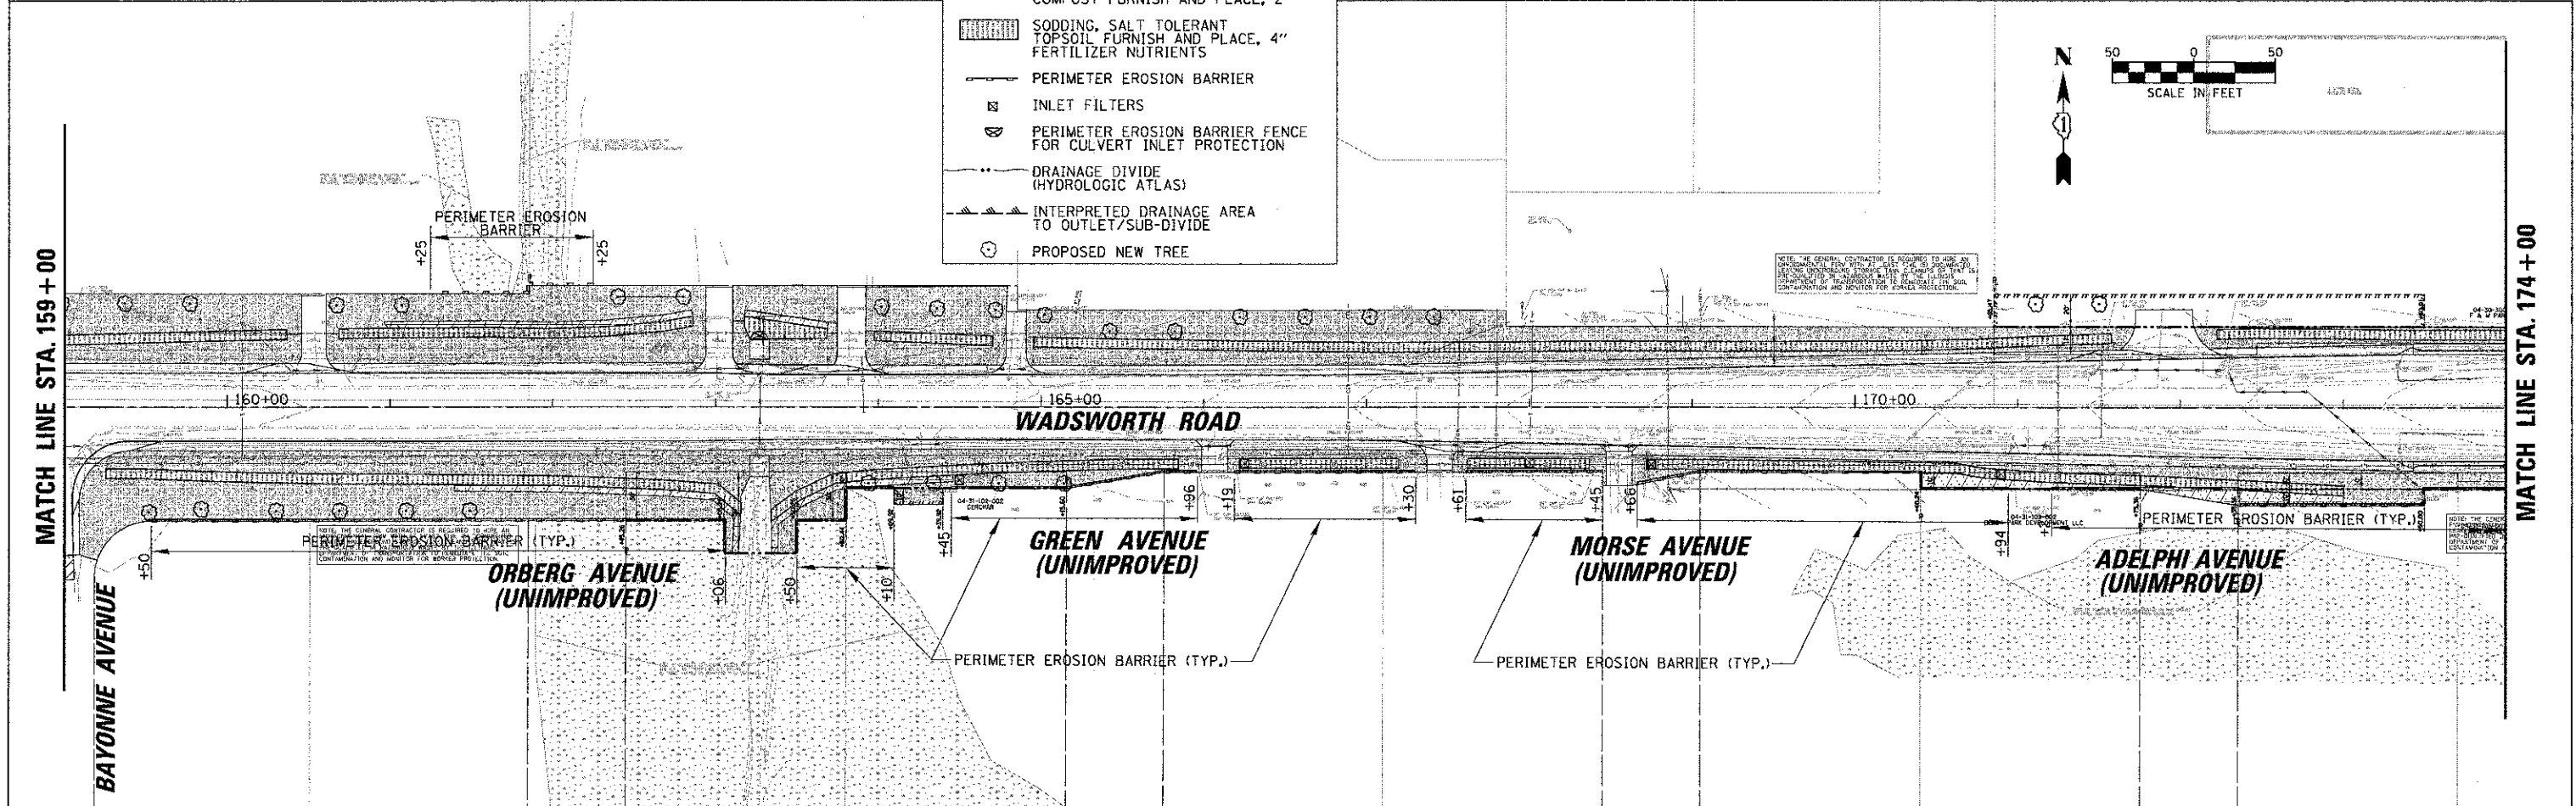

MATCH LINE STA. 174 + 00

FILE NAME = N:\L\CD07\24229\VC\1\NERO.WADSWORTH.L01.SW	USER NAME = mmore1	DESIGNED -	REVISED -	STATE OF ILLINOIS DEPARTMENT OF TRANSPORTATION	WADSWORTH ROAD EROSION, SEDIMENT CONTROL, AND LANDSCAPING PLAN STA. 144 + 49.50 TO STA. 174 + 00.00			F.A.B. RTE.	SECTION	COUNTY	TOTAL SHEET SHEETS, NO.	
	PLOT SCALE = 50'	DRAWN -	REVISED -		SCALE:	SHEET NO.	OF	SHEETS	STA.	LAKE	189	62
	PLOT DATE = 1/22/2013	CHECKED -	REVISED -						TO STA.	CONTRACT NO.	63766	
		DATE -	REVISED -							FED. ROAD DIST. NO. 1 (ILLINOIS) FED. AID PROJECT		