


PLAN	SURVEYED	DATE	BY
	ALIGNED		
	CHECKED		
	NO. OF P.W. CHECKED		
	NO.		


PROFILE	SURVEYED	DATE	BY
	GRADES CHECKED		
	BLM. NOTED		
	STRUCTURE NOTATIONS CHD		
	NO.		

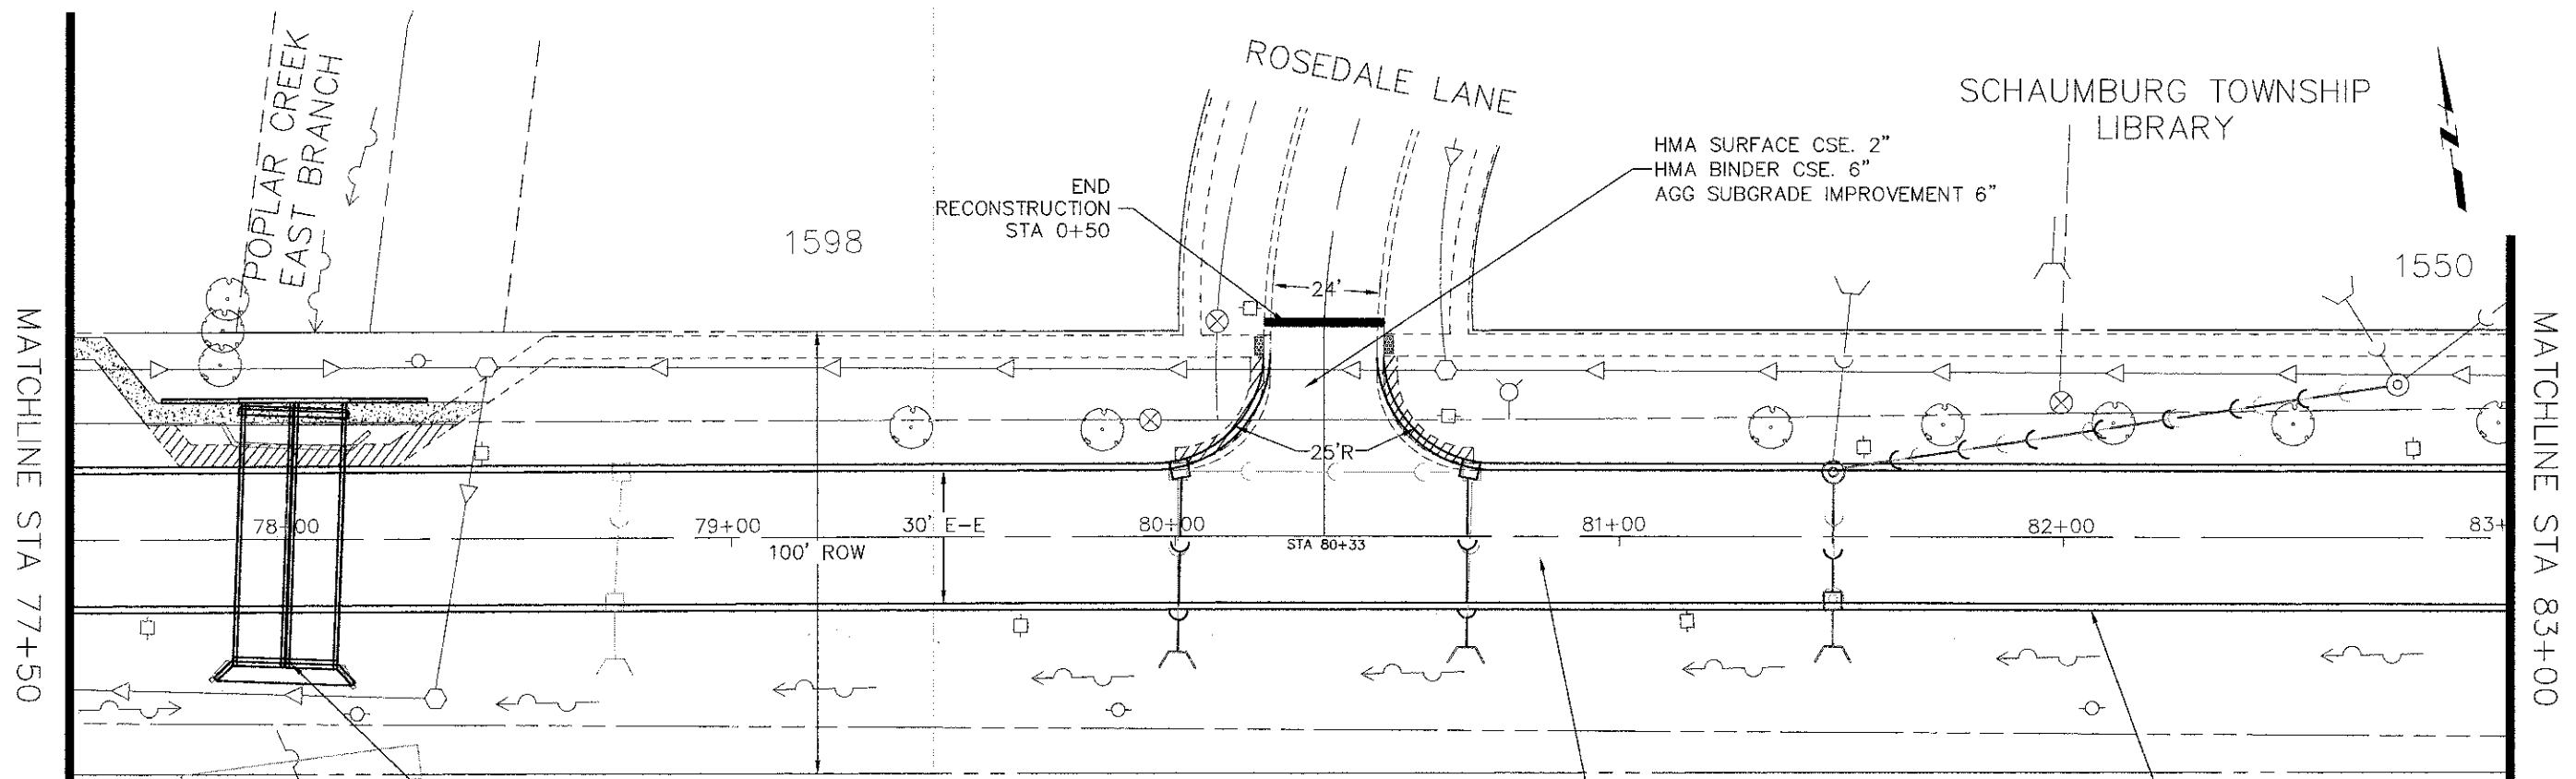

EXISTING TWO CELL  
11'X4.5' CORRUGATED STEEL ARCH  
PIPE CULVERTS TO BE REPLACED  
WITH TWO CELL 10'X6' BOX CULVERTS  
SEE SHEET NO. 115-121

HMA SURFACE CSE. 2"  
HMA BINDER CSE. 8"  
AGG SUBGRADE IMPROVEMENT 6"

REMOVE EX. CURB & GUTTER  
INSTALL B6.12 CURB &  
GUTTER (SPECIAL)  
(TYPICAL)

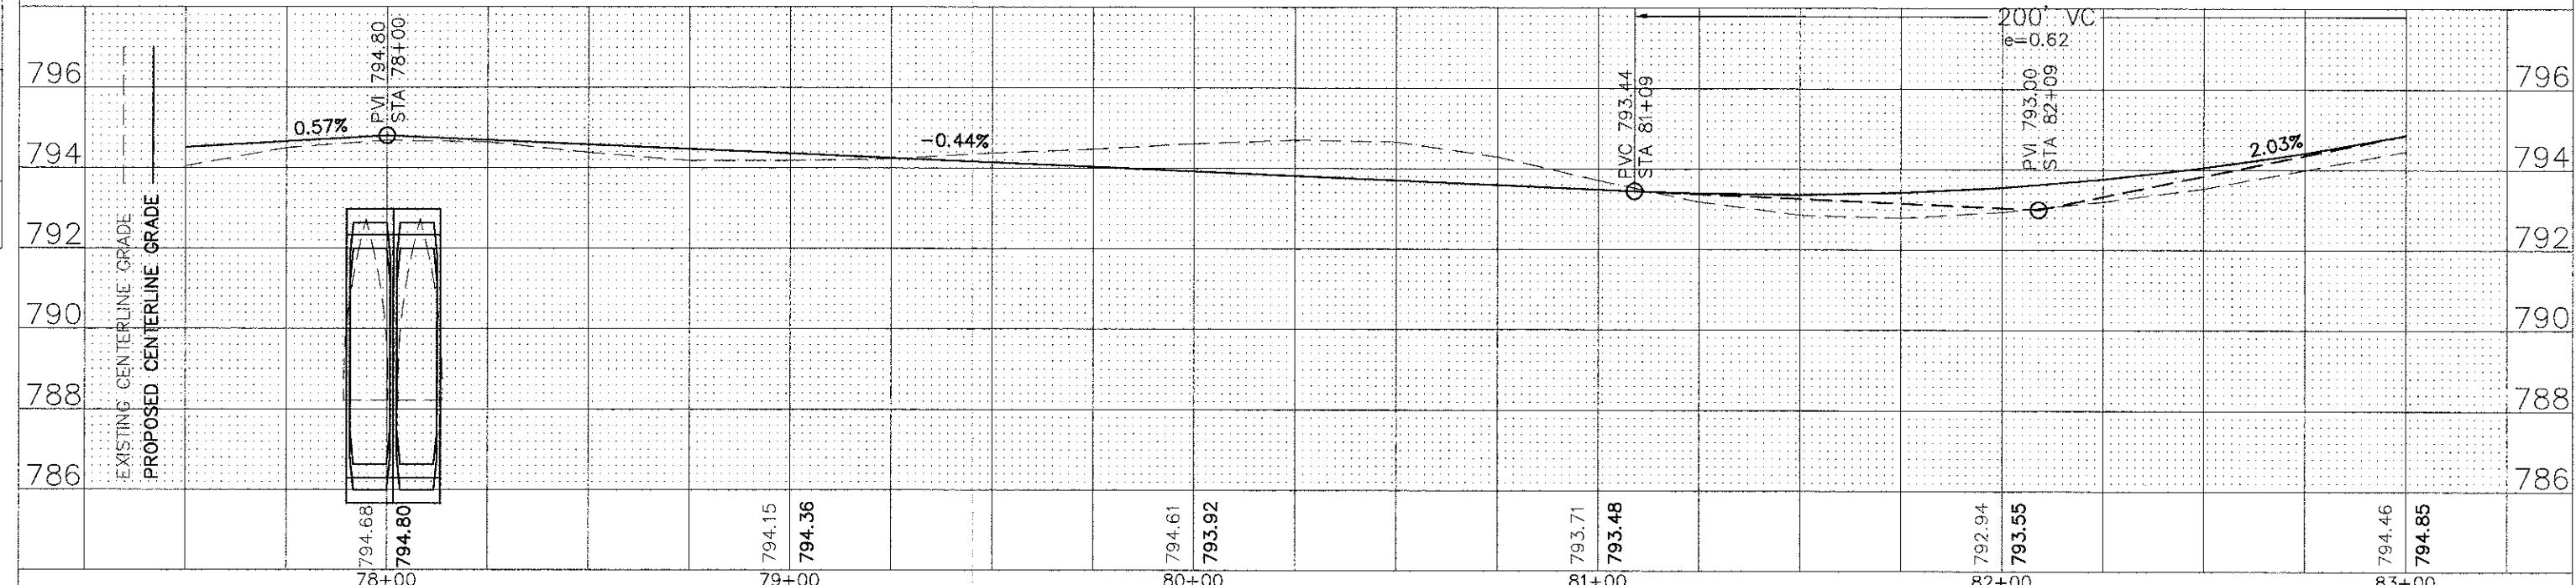

FILE NAME = Hassell Plan-Profile.dwg	DESIGNED - DRAWN - CHECKED - DATE -	REVISED - REVISED - REVISED - REVISED -	STATE OF ILLINOIS DEPARTMENT OF TRANSPORTATION	Hassell Road STP Project Plan and Profile	SCALE: 1" = 20'	SHEET NO. 15 OF 16 SHEETS	STA. 77+50 TO STA 83+00	F.A.U. RTE. 1100	SECTION 11-00087-00-FP	COUNTY Cook	TOTAL SHEETS 164	SHEET NO. 29	CONTRACT NO. 63770	ILLINOIS FED. AID PROJECT CMM 9003(757)
---	--	--	---	--	-----------------	---------------------------	-------------------------	------------------------	---------------------------	----------------	---------------------	-----------------	--------------------	---