
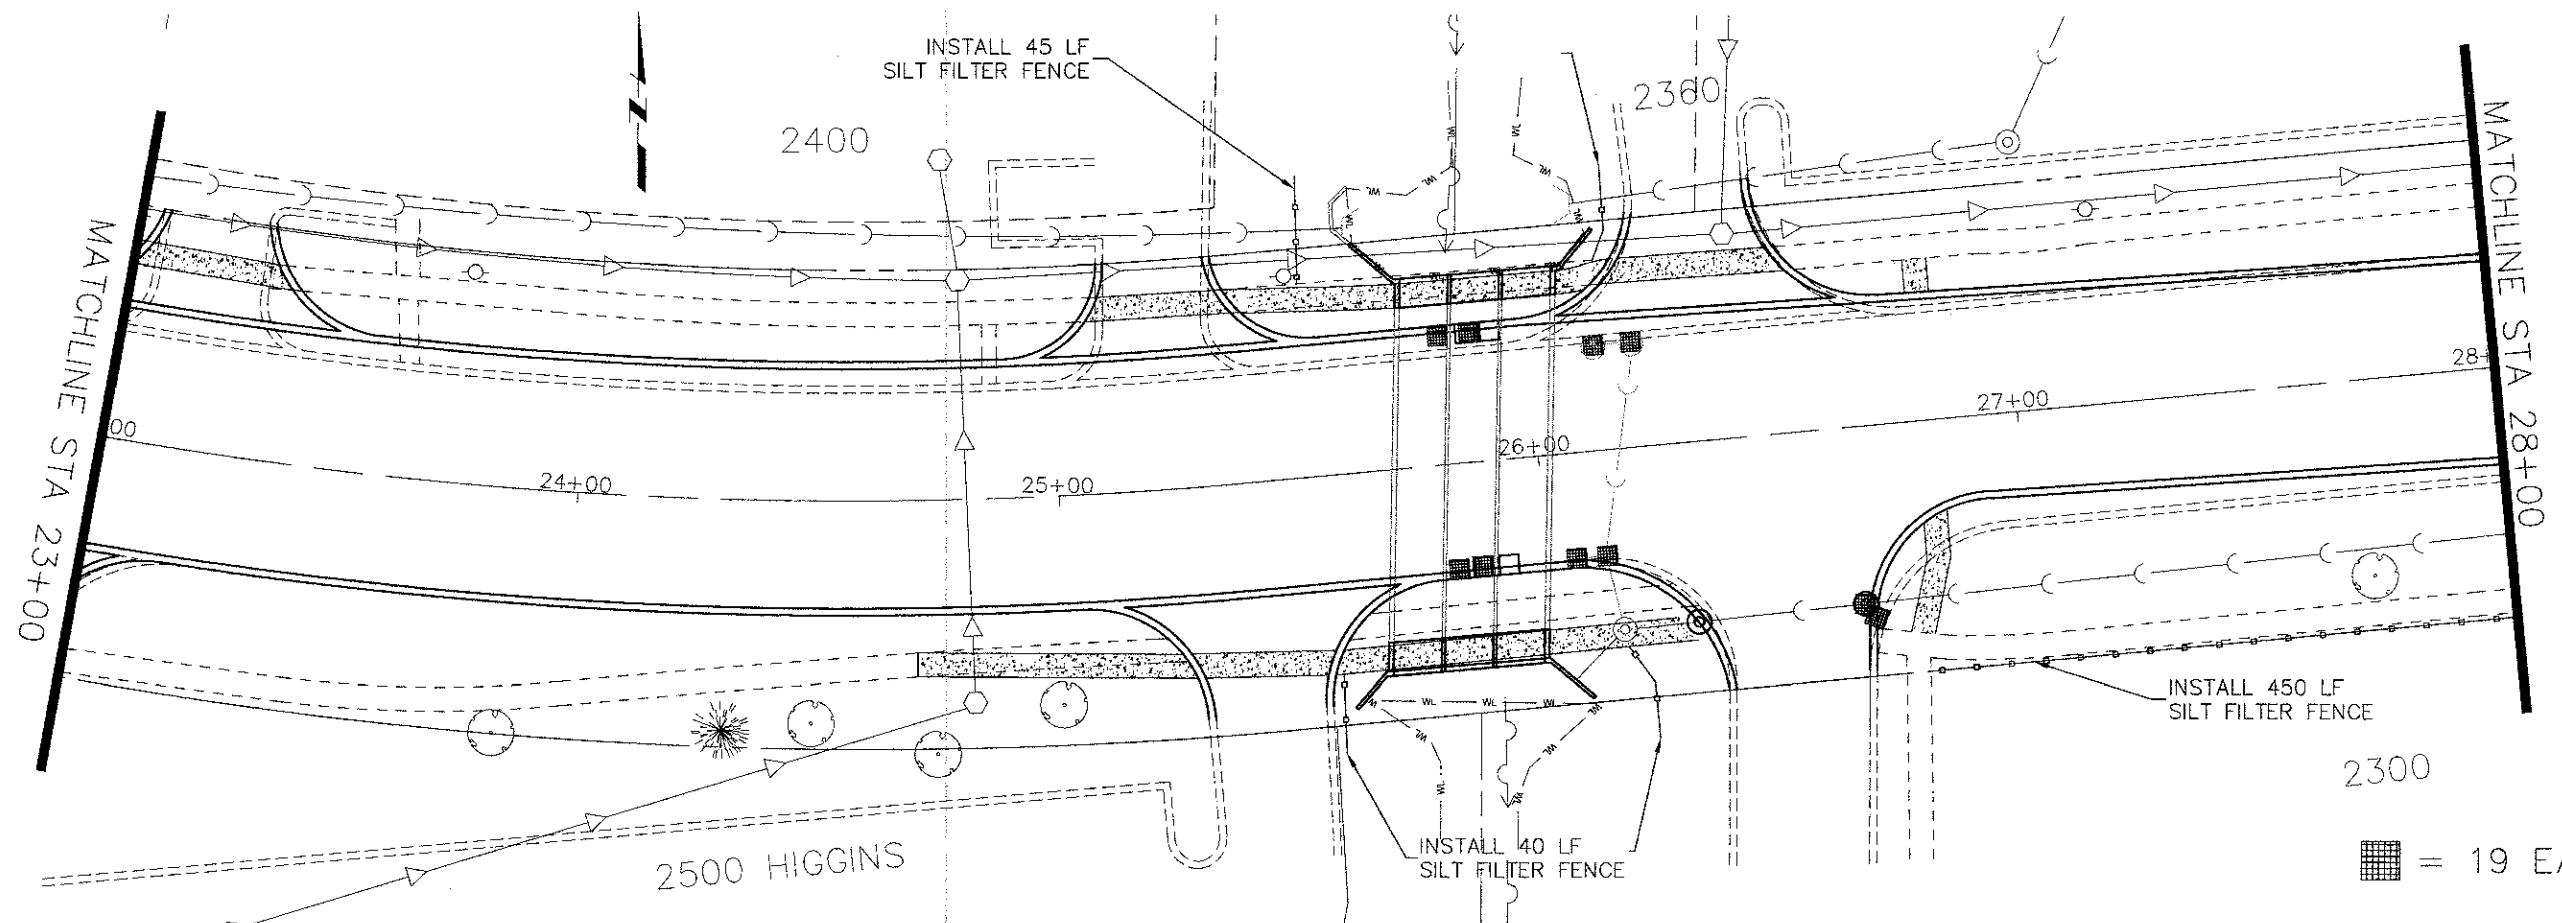


PLAN	DESIGNED	DATE
	PLOTTED	
	ALIGNED	
	CHECKED	
	NO.	
	NAME	

PROFILE	DESIGNED	DATE
	PLOTTED	
	GRADES	
	CHECKED	
	NO.	
	NAME	

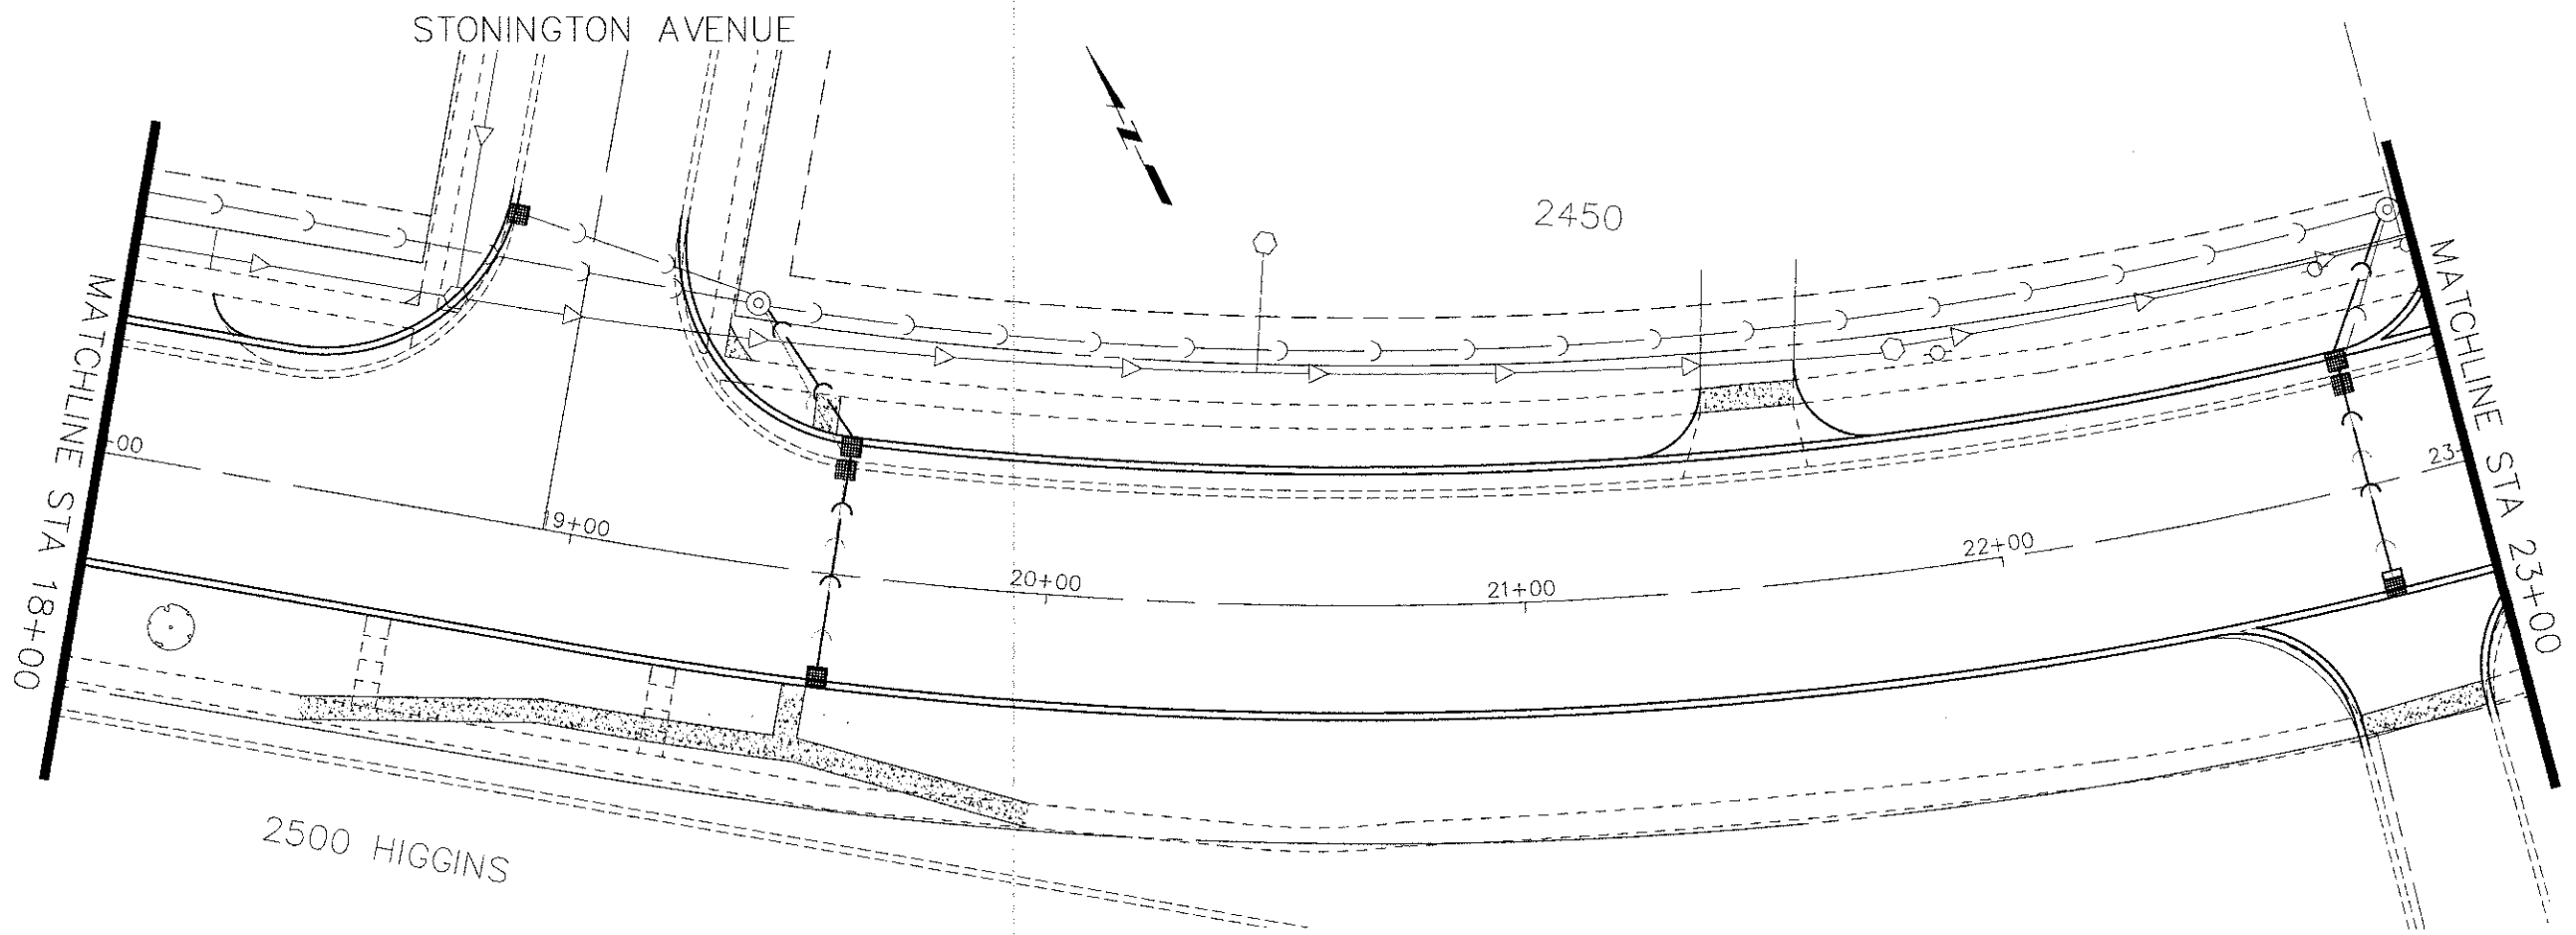

FILE NAME =
Hassell Plan-Profile.dwg

DESIGNED -	REVISED -
DRAWN -	REVISED -
CHECKED -	REVISED -
DATE -	REVISED -

**STATE OF ILLINOIS
DEPARTMENT OF TRANSPORTATION**

Hassell Road STP Project
Erosion Control Plan

SCALE: 1" = 20' SHEET NO. 2 OF 8 SHEETS STA. 18+00 TO STA 28+00

F.A.U. RTE.	SECTION	COUNTY	TOTAL SHEETS	SHEET NO.
1100	11-00087-00-FP	Cook	164	50
CONTRACT NO. 63770			ILLINOIS FED. AID PROJECT CMM 9003(757)	