
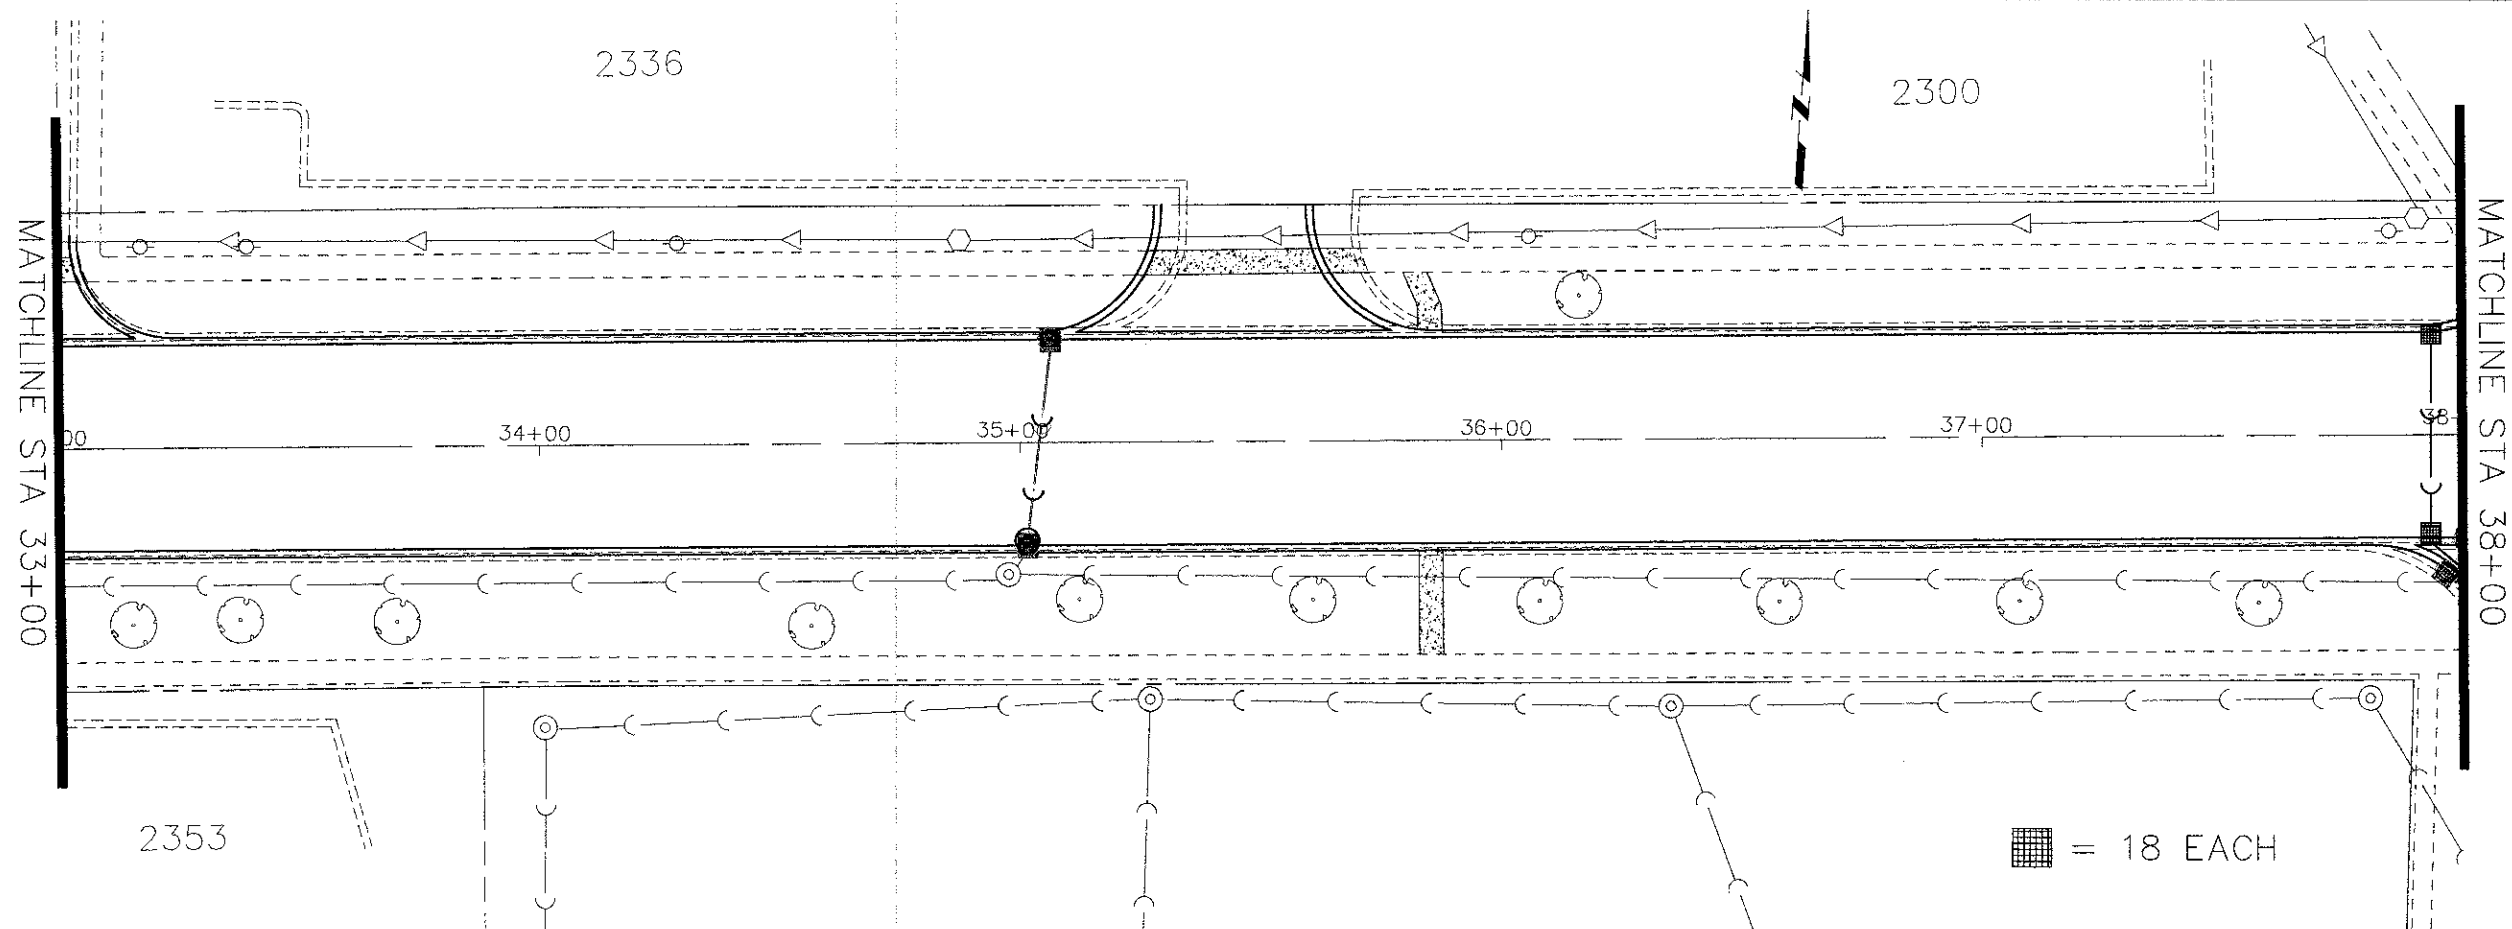


PLAN	SURVEYED	BY	DATE
	PLOTTED		
	ALIGNED		
	CHECKED		
	NO.		
	NO.		

PROFILE	SURVEYED	BY	DATE
	PLOTTED		
	GRADES		
	CHECKED		
	NO.		
	NO.		

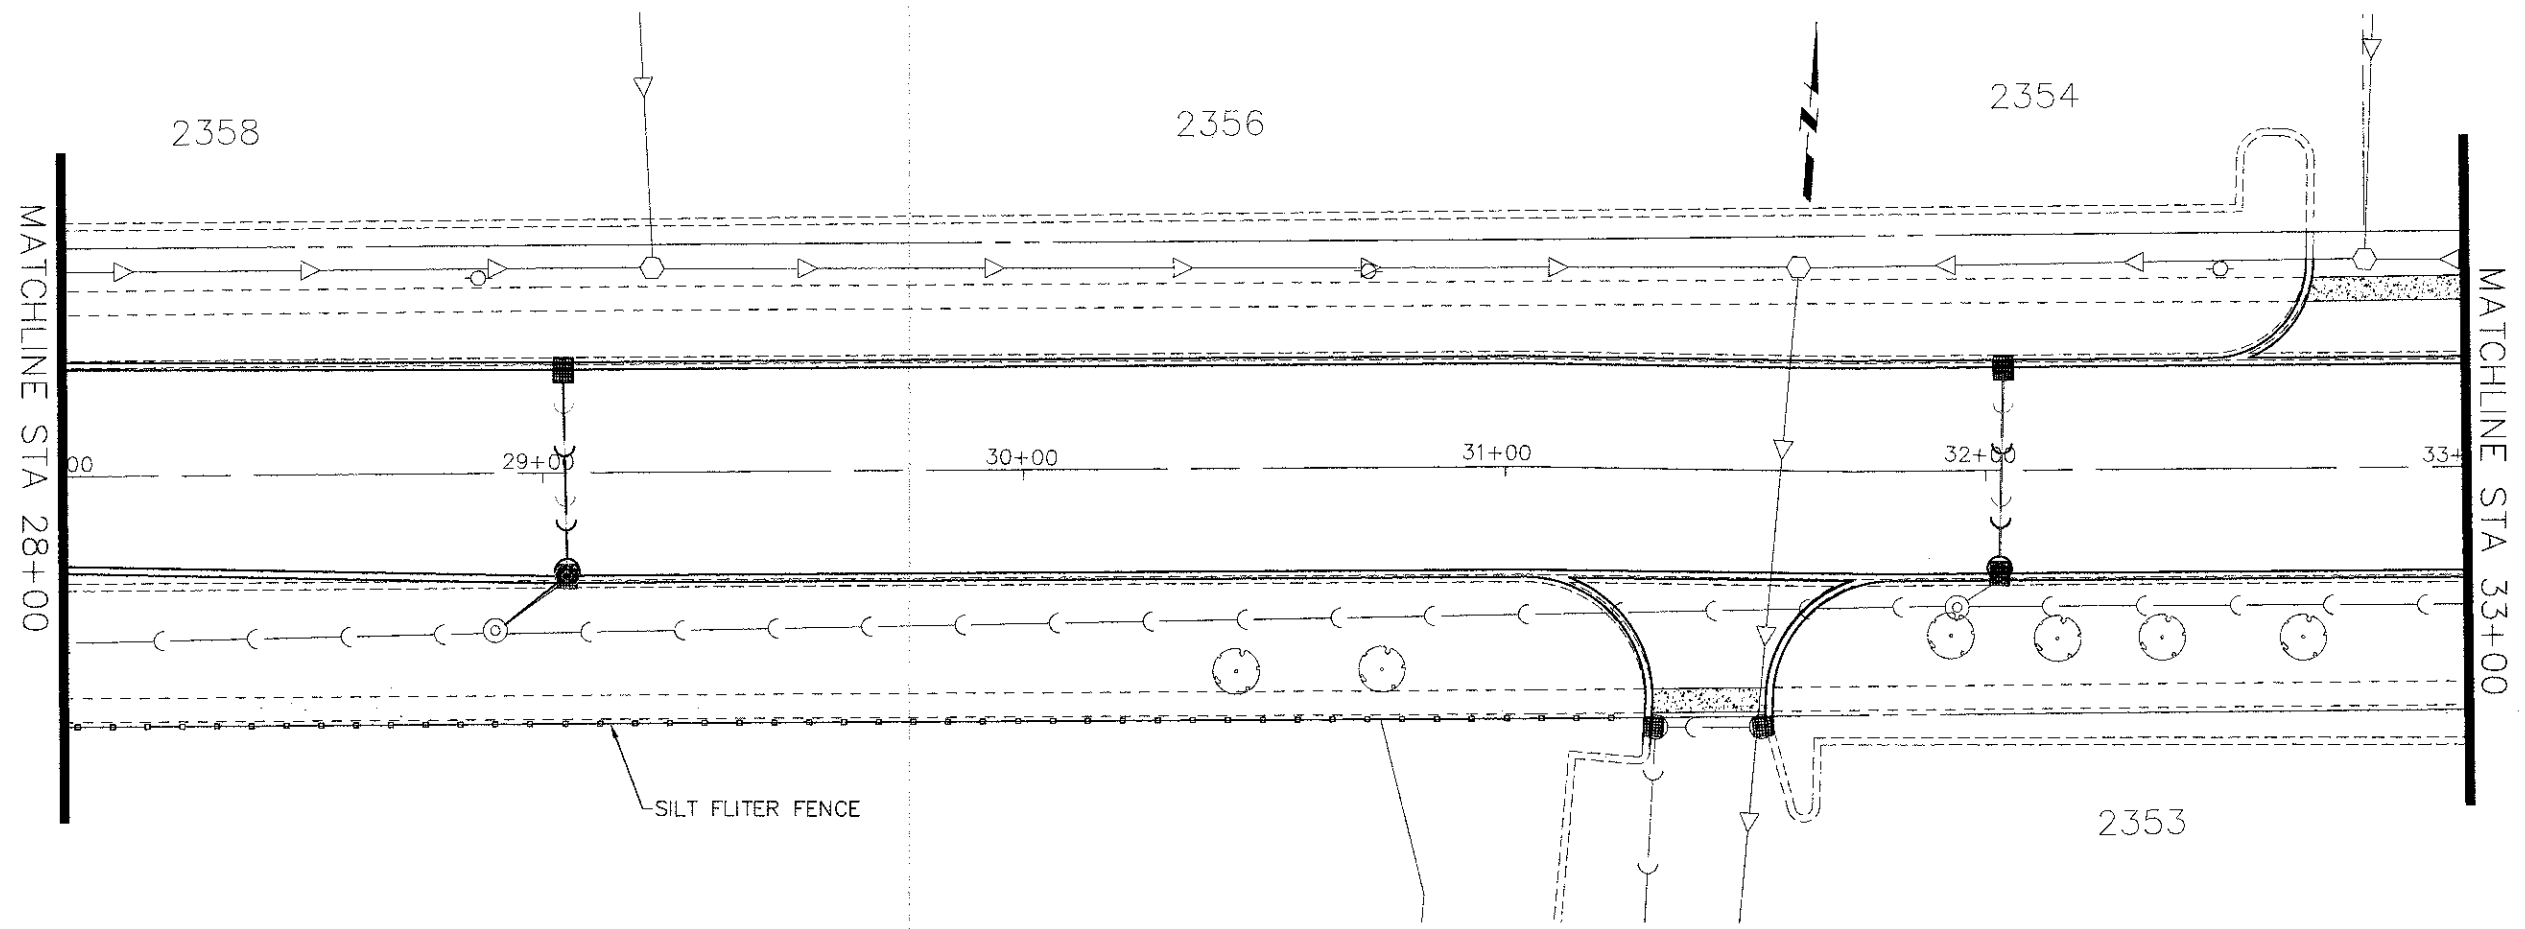

■ = 18 EACH

FILE NAME =
Hassell Plan-Profile.dwg

DESIGNED -	REVISIONS
DRAWN -	REVISIONS
CHECKED -	REVISIONS
DATE -	REVISIONS

**STATE OF ILLINOIS
DEPARTMENT OF TRANSPORTATION**

Hassell Road STP Project
Erosion Control Plan
SCALE: 1" = 20' SHEET NO. 3 OF 8 SHEETS STA. 28+00 TO STA 38+00

F.A.U. RTE.	SECTION	COUNTY	TOTAL SHEETS	SHEET NO.
1100	11-00087-00-FP	Cook	164	51
CONTRACT NO. 63770			ILLINOIS FED. AID PROJECT CMM 9003(757)	