
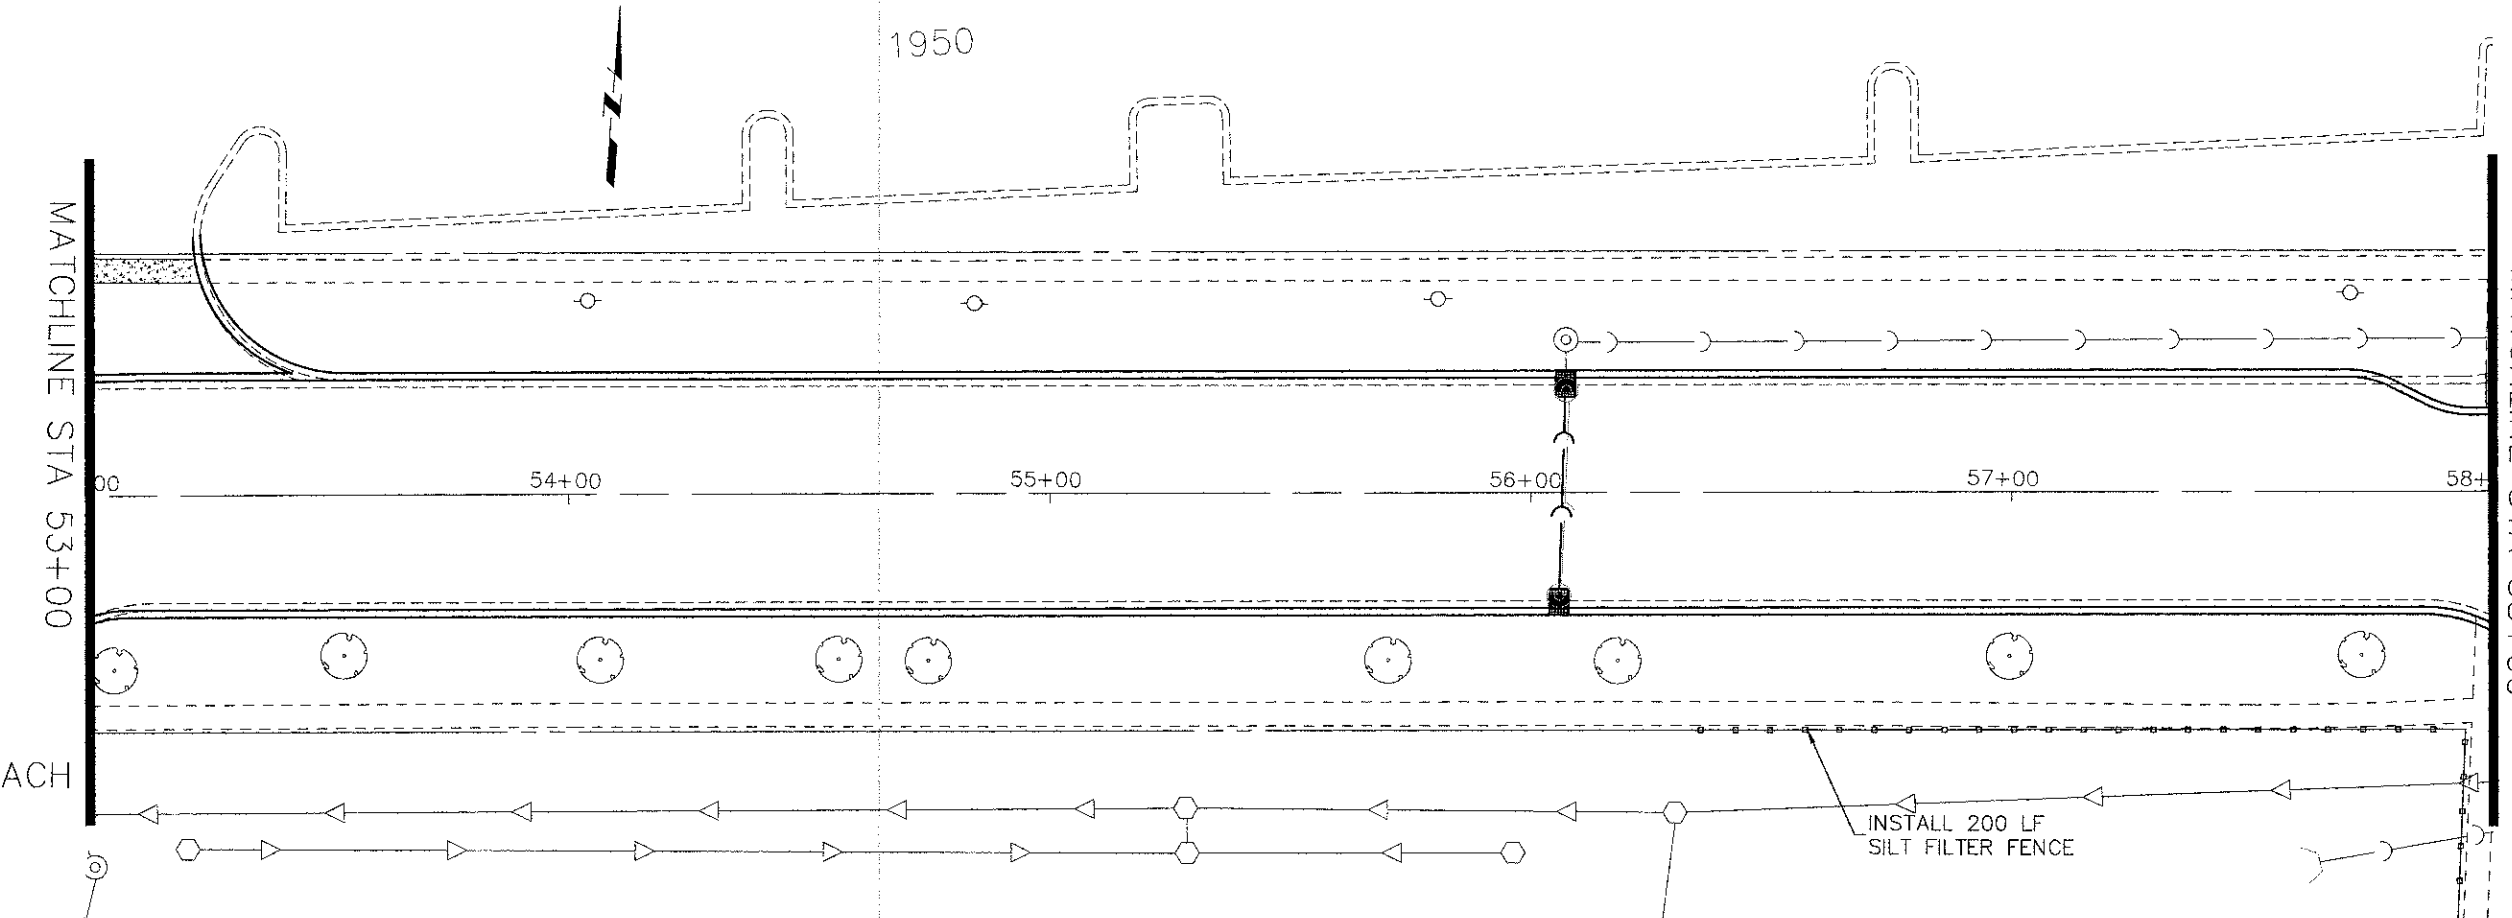


PLAN	DESIGNED	DATE	BY
	PLOTTED		
	GRADES CHECKED		
	STRUCTURE NOTATIONS OK'D		
	NOTE BOOK NO.		

PROFILE	DESIGNED	DATE	BY
	PLOTTED		
	GRADES CHECKED		
	STRUCTURE NOTATIONS OK'D		
	NOTE BOOK NO.		

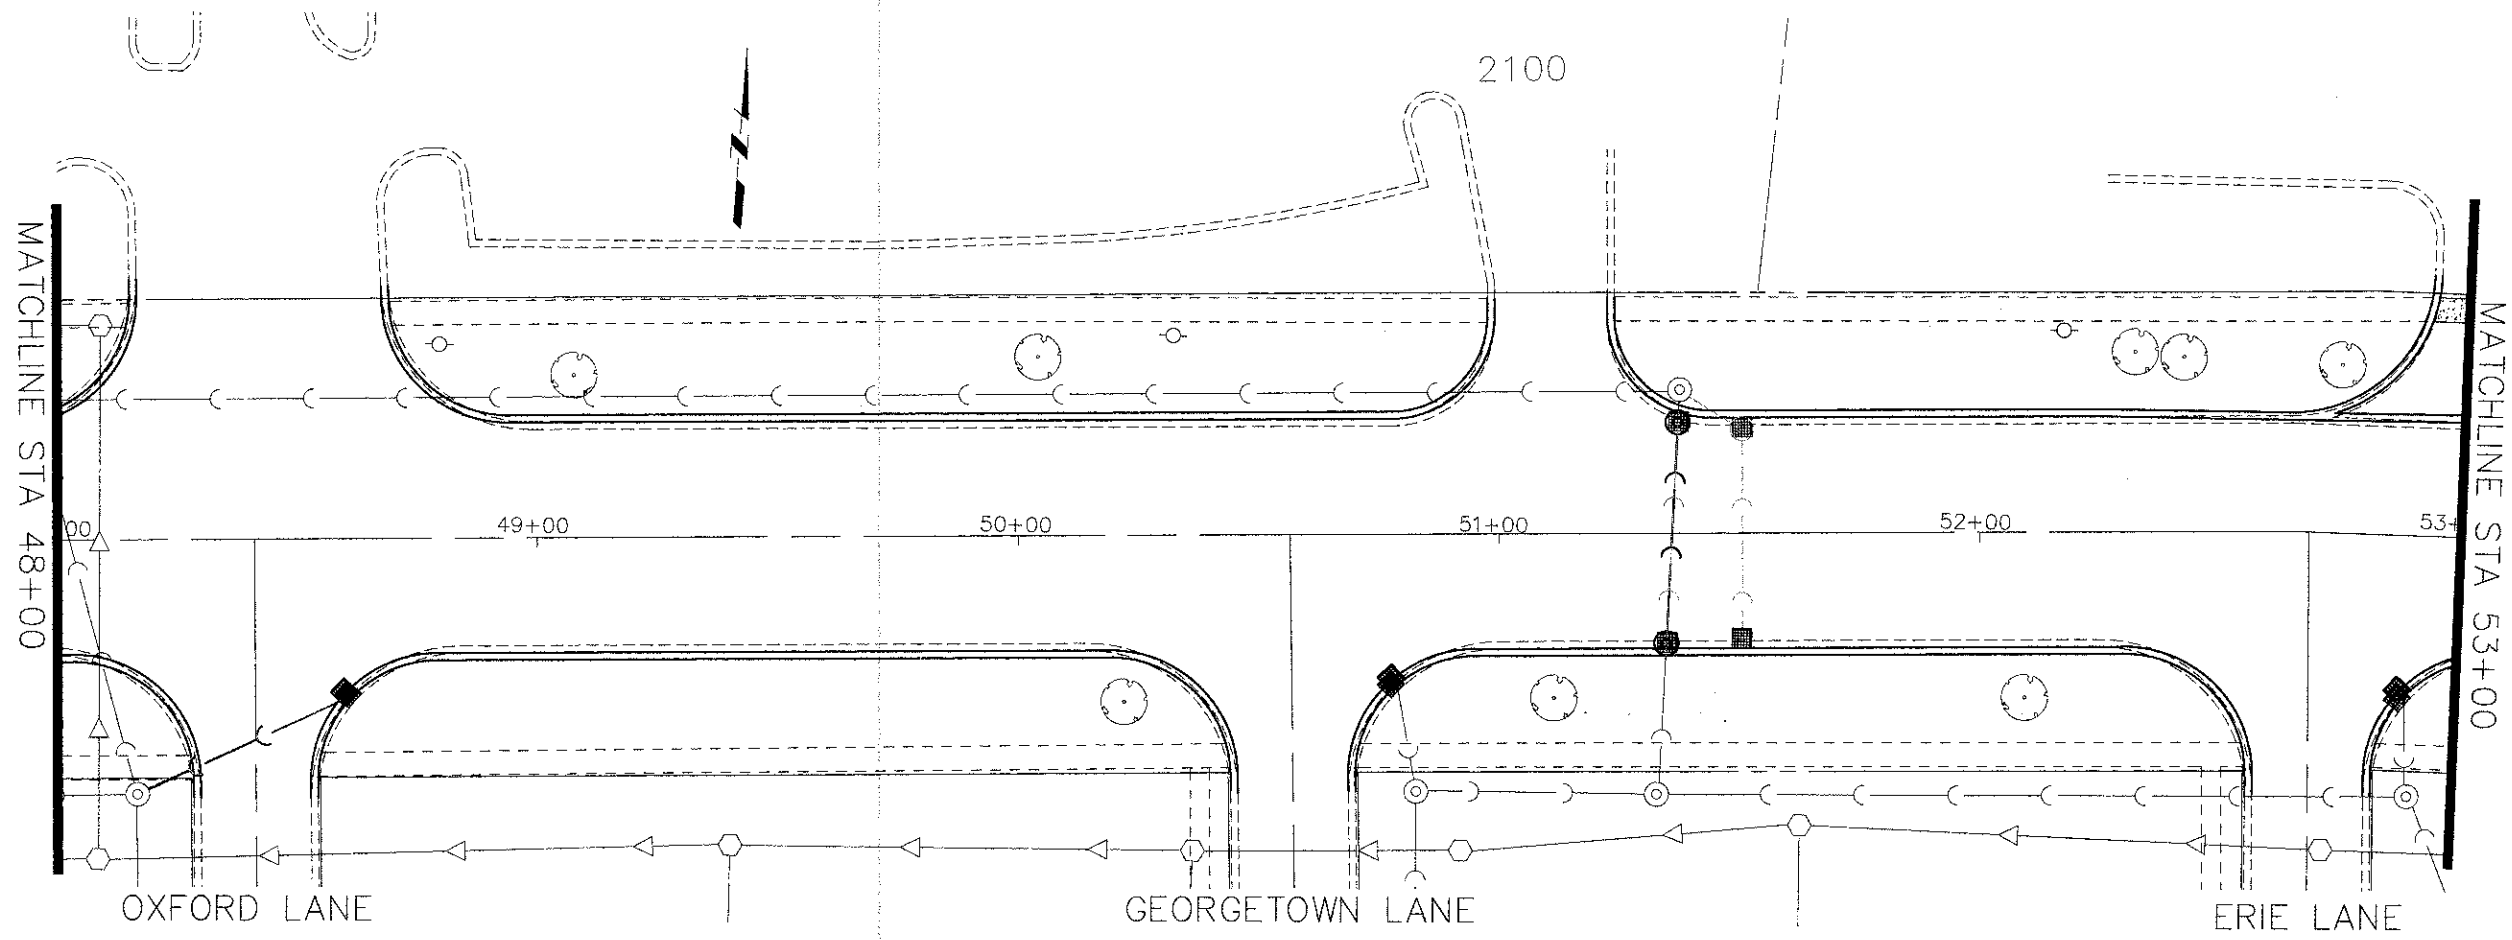

■ = 14 EACH

FILE NAME = Hassell Plan-Profile.dwg

DESIGNED -	REVISÉ -
DRAWN -	REVISÉ -
CHECKED -	REVISÉ -
DATE -	REVISÉ -

**STATE OF ILLINOIS  
DEPARTMENT OF TRANSPORTATION**

Hassell Road STP Project  
Erosion Control Plan  
SCALE: 1" = 20'  
SHEET NO. 5 OF 8 SHEETS  
STA. 48+00 TO STA 58+00

F.A.U. RTE.	SECTION	COUNTY	TOTAL SHEETS	SHEET NO.
1100	11-00087-00-FP	Cook	164	53
CONTRACT NO. 63770			ILLINOIS FED. AID PROJECT CMM 9003(757)	