



PLAN	SURVEYED	DATE	BY
	PLOTTED		
	CHECKED		
	DATE		
	BY		
	CHECKED		
	DATE		
	BY		
	CHECKED		
	DATE		
	BY		

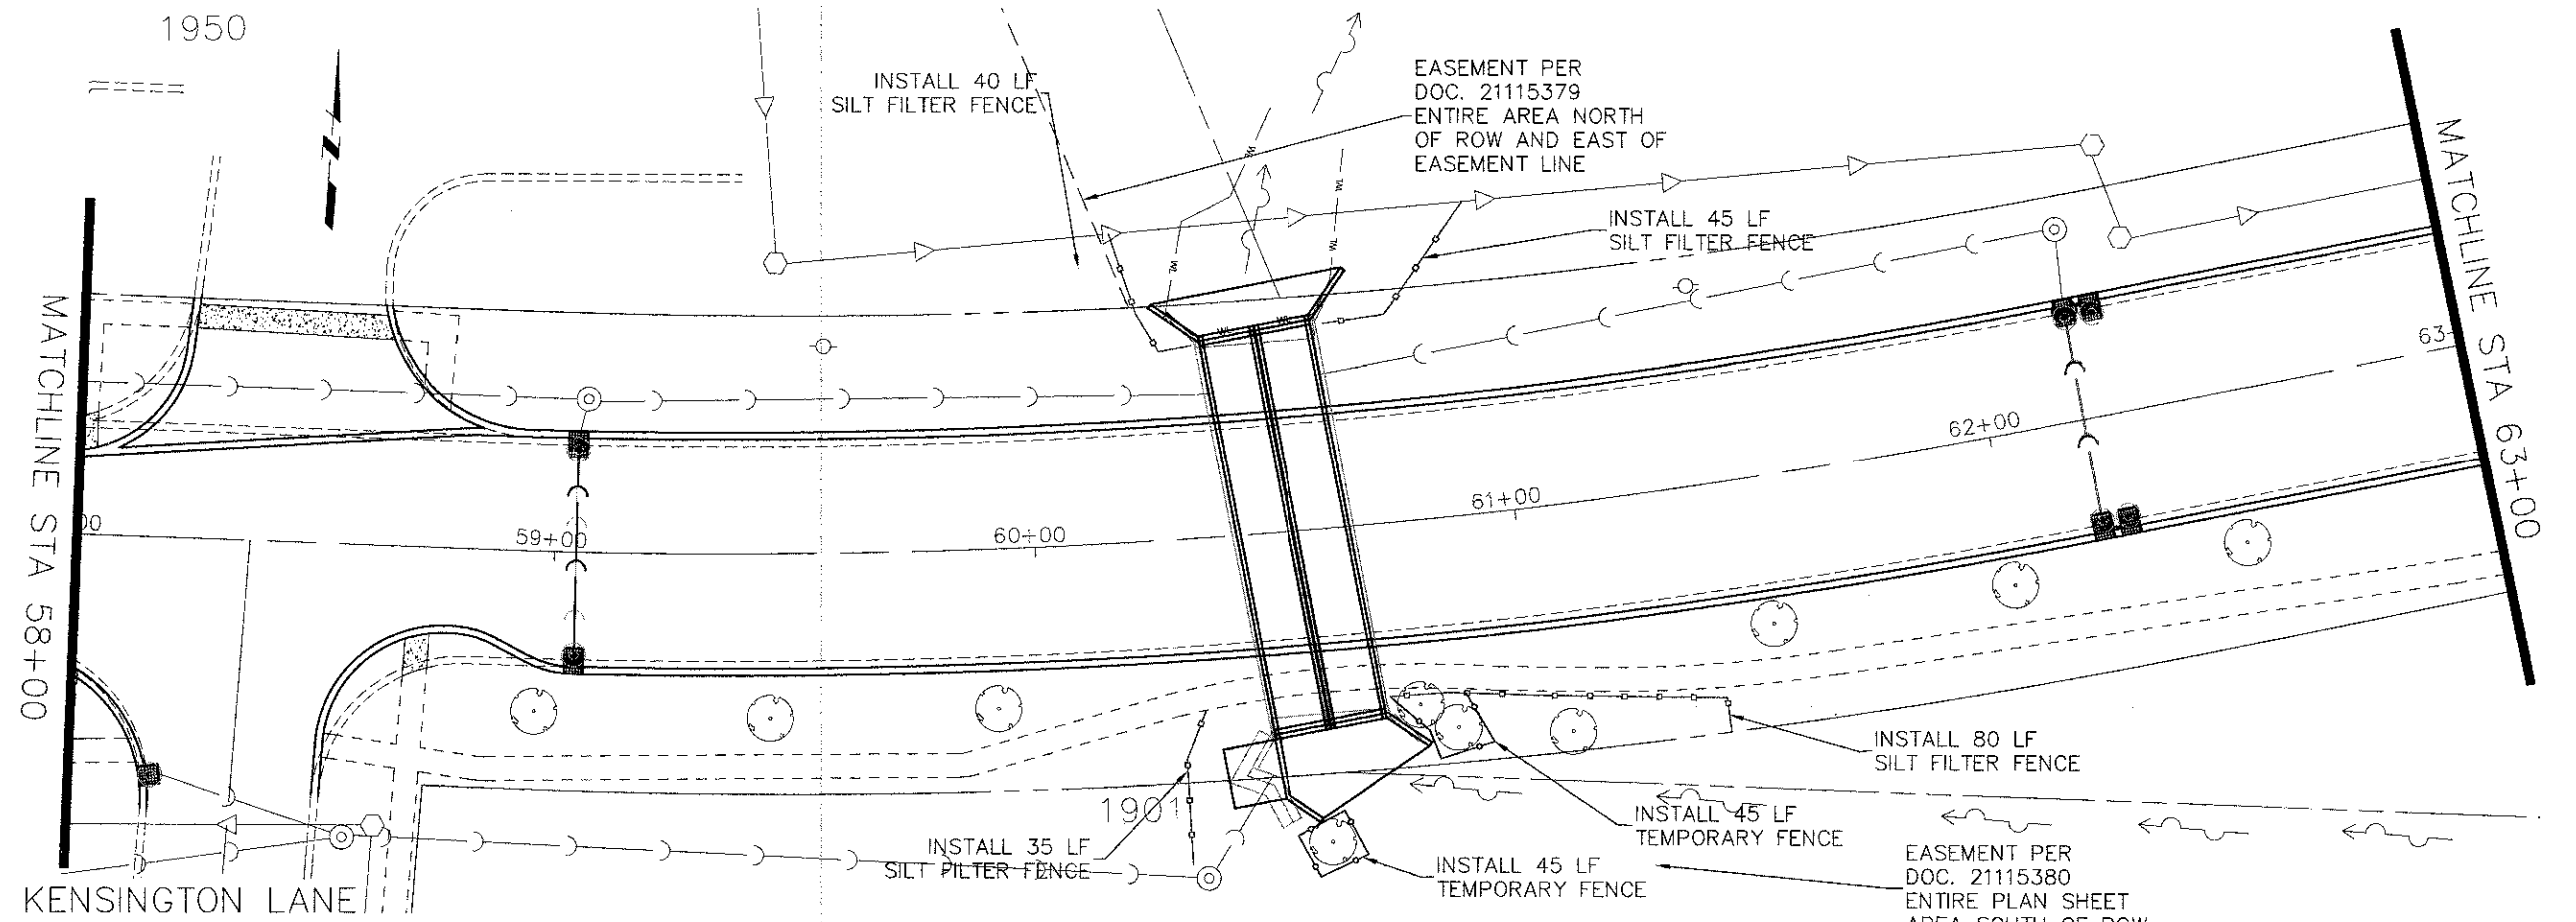

PROFILE	SURVEYED	DATE	BY
	PLOTTED		
	CHECKED		
	DATE		
	BY		
	CHECKED		
	DATE		
	BY		
	CHECKED		
	DATE		
	BY		

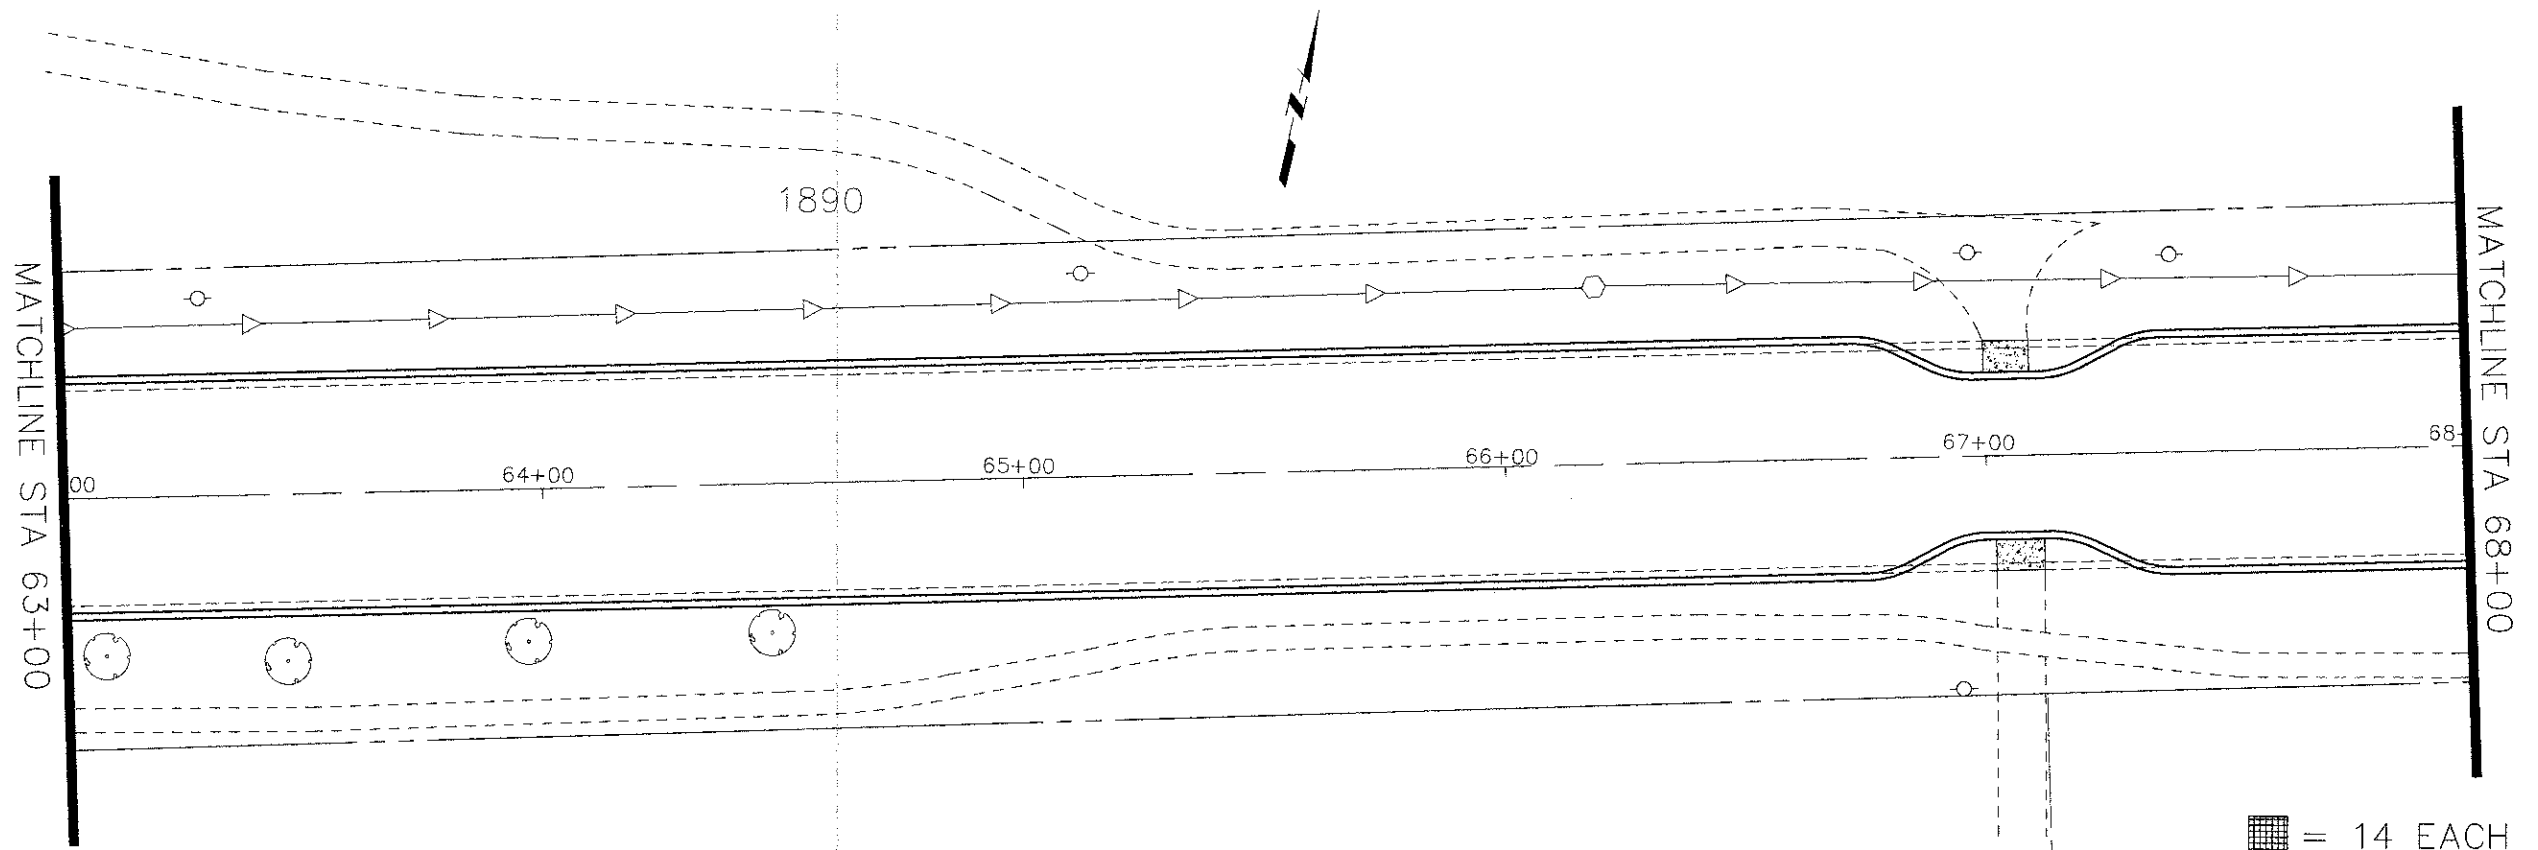

■ = 14 EACH

FILE NAME =
Hassell Plan-Profile.dwg

DESIGNED -	REVISED -
DRAWN -	REVISED -
CHECKED -	REVISED -
DATE -	REVISED -

**STATE OF ILLINOIS
DEPARTMENT OF TRANSPORTATION**

Hassell Road STP Project
Erosion Control Plan

SCALE: 1" = 20' SHEET NO. 6 OF 8 SHEETS STA. 58+00 TO STA 68+00

F.A.U. RTE.	SECTION	COUNTY	TOTAL SHEETS	SHEET NO.
1100	11-00087-00-FP	Cook	164	54
CONTRACT NO. 63770			ILLINOIS FED. AID PROJECT CMM 9003(757)	