
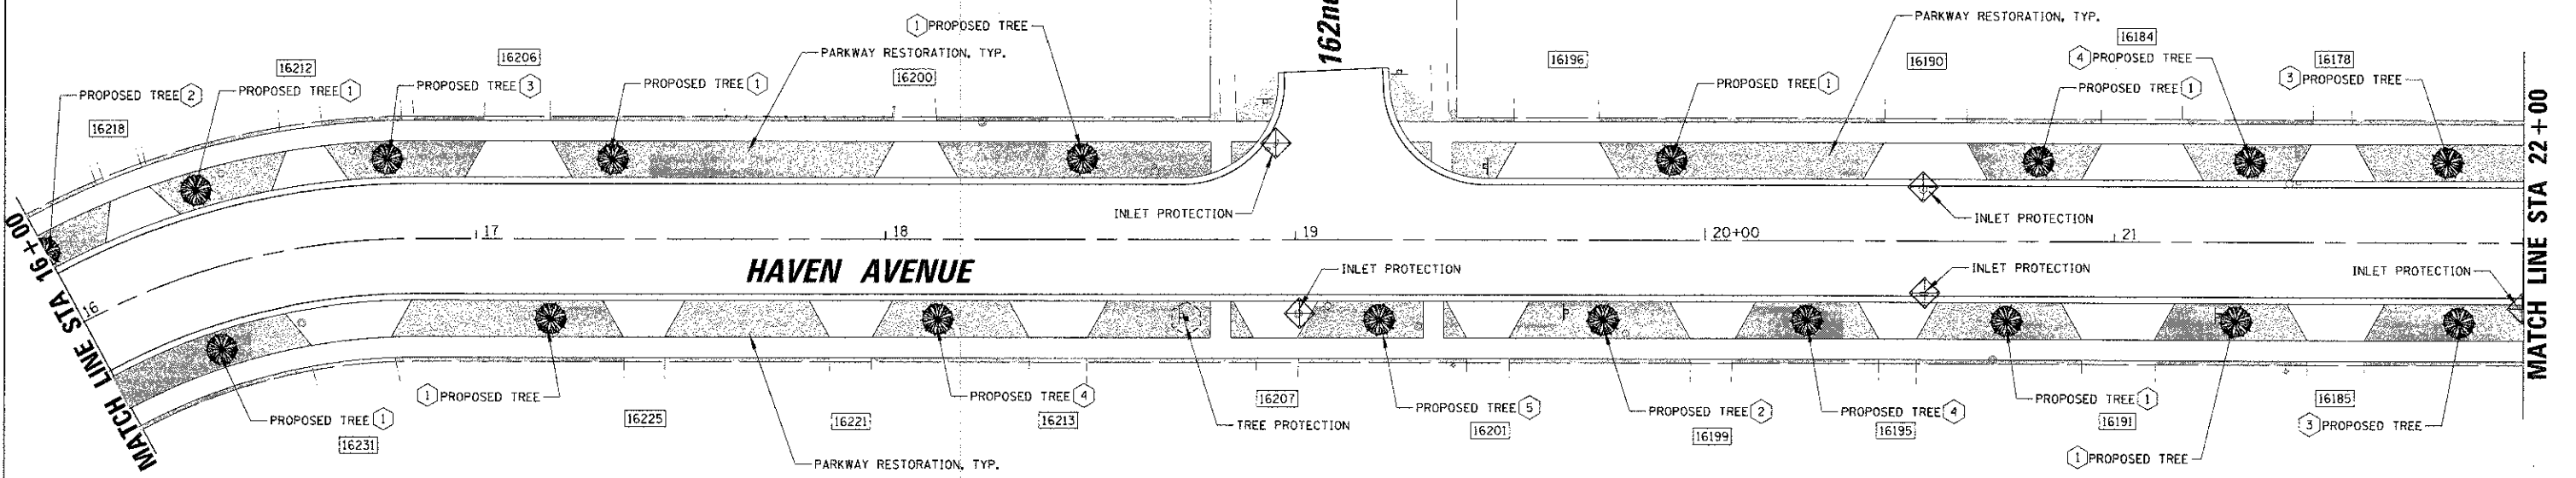
 


- TREE LEGEND**
- ① AUTUMN BLAZE FREEMAN MAPLE
  - ② GINGKO
  - ③ SWAMP WHITE OAK
  - ④ GREENSPIRE LITTLE LEAF LINDEN
  - ⑤ SHADEMASTER THORNLESS COMMON HONEYLOCUST

NOTE:  
CONTRACTOR SHALL PROVIDE CONCRETE WASHOUT AREA  
COORDINATE LOCATION WITH ENGINEER.

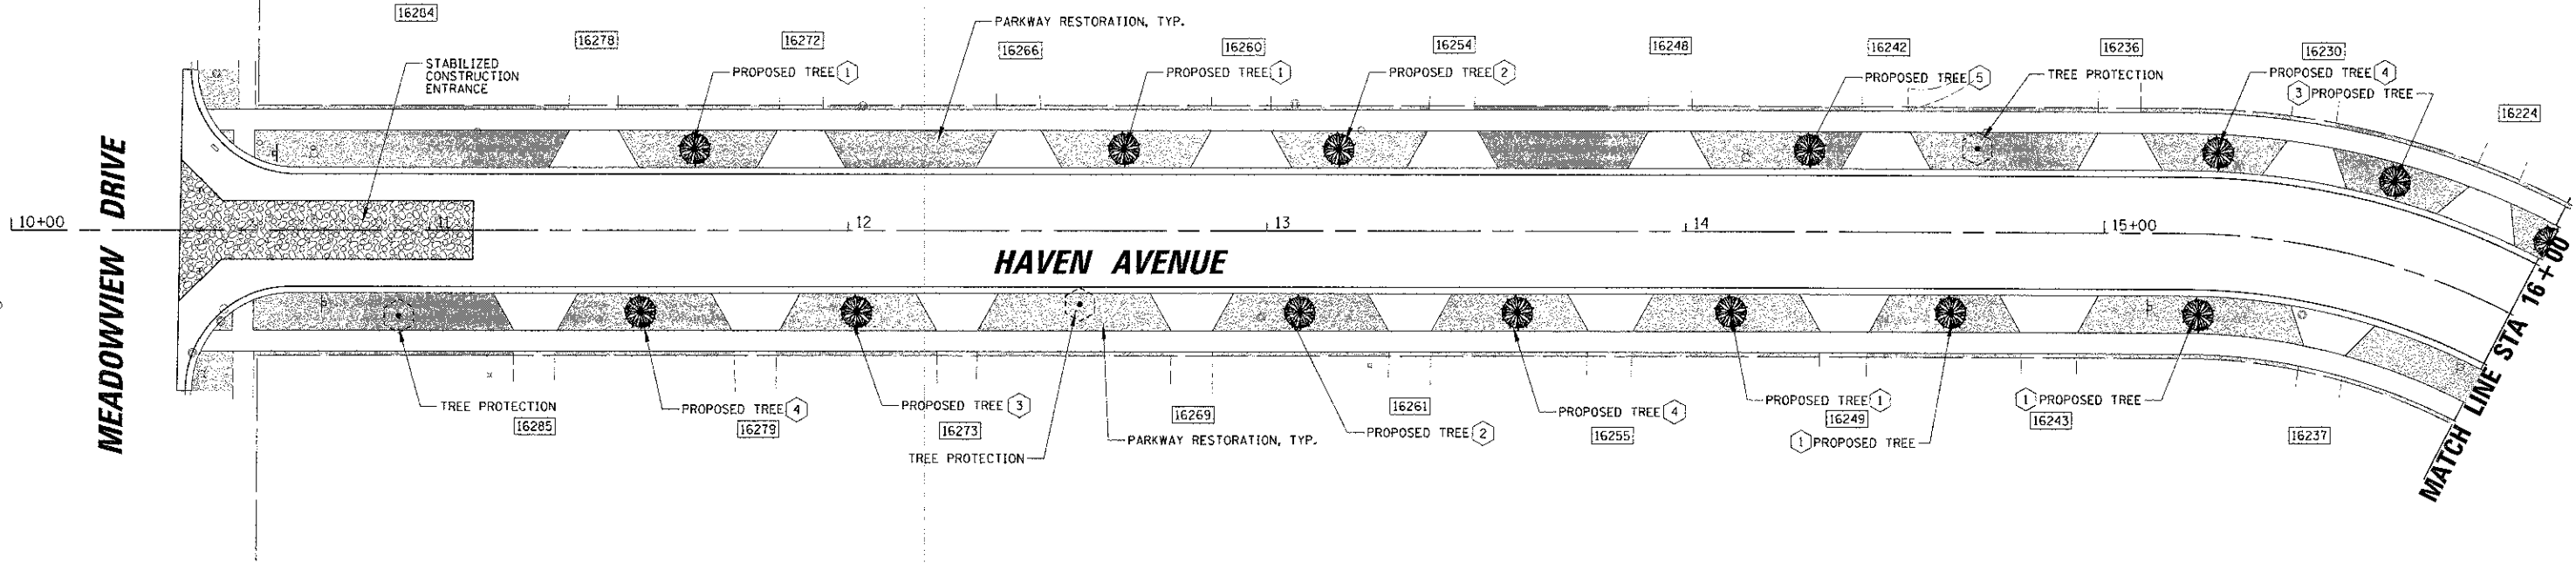

**CHRISTOPHER B. BURKE**  
ENGINEERING, LTD.  
1938 E. Lincoln Highway, Suite 212  
New Lenox, Illinois 60461  
(815) 463-9050

USER NAME: akanece  
DESIGNED: CJM  
DRAWN: MAK  
CHECKED: DV  
DATE: -

REVISIONS:  
REVISION -  
REVISION -  
REVISION -  
REVISION -

STATE OF ILLINOIS  
DEPARTMENT OF TRANSPORTATION

LANDSCAPING AND EROSION CONTROL PLAN  
HAVEN AVENUE

SCALE: 1" = 20' SHEET 22 OF 59 SHEETS STA. 10+00.00 TO STA. 22+00.00

FAU RTE. 1037	SECTION 10-00024-00-FP	COUNTY COOK	TOTAL SHEETS 59	SHEET NO. 22
CONTRACT NO. 63773				ILLINOIS FED. AID PROJECT

PA110398X.dwg (1/3/2013)