
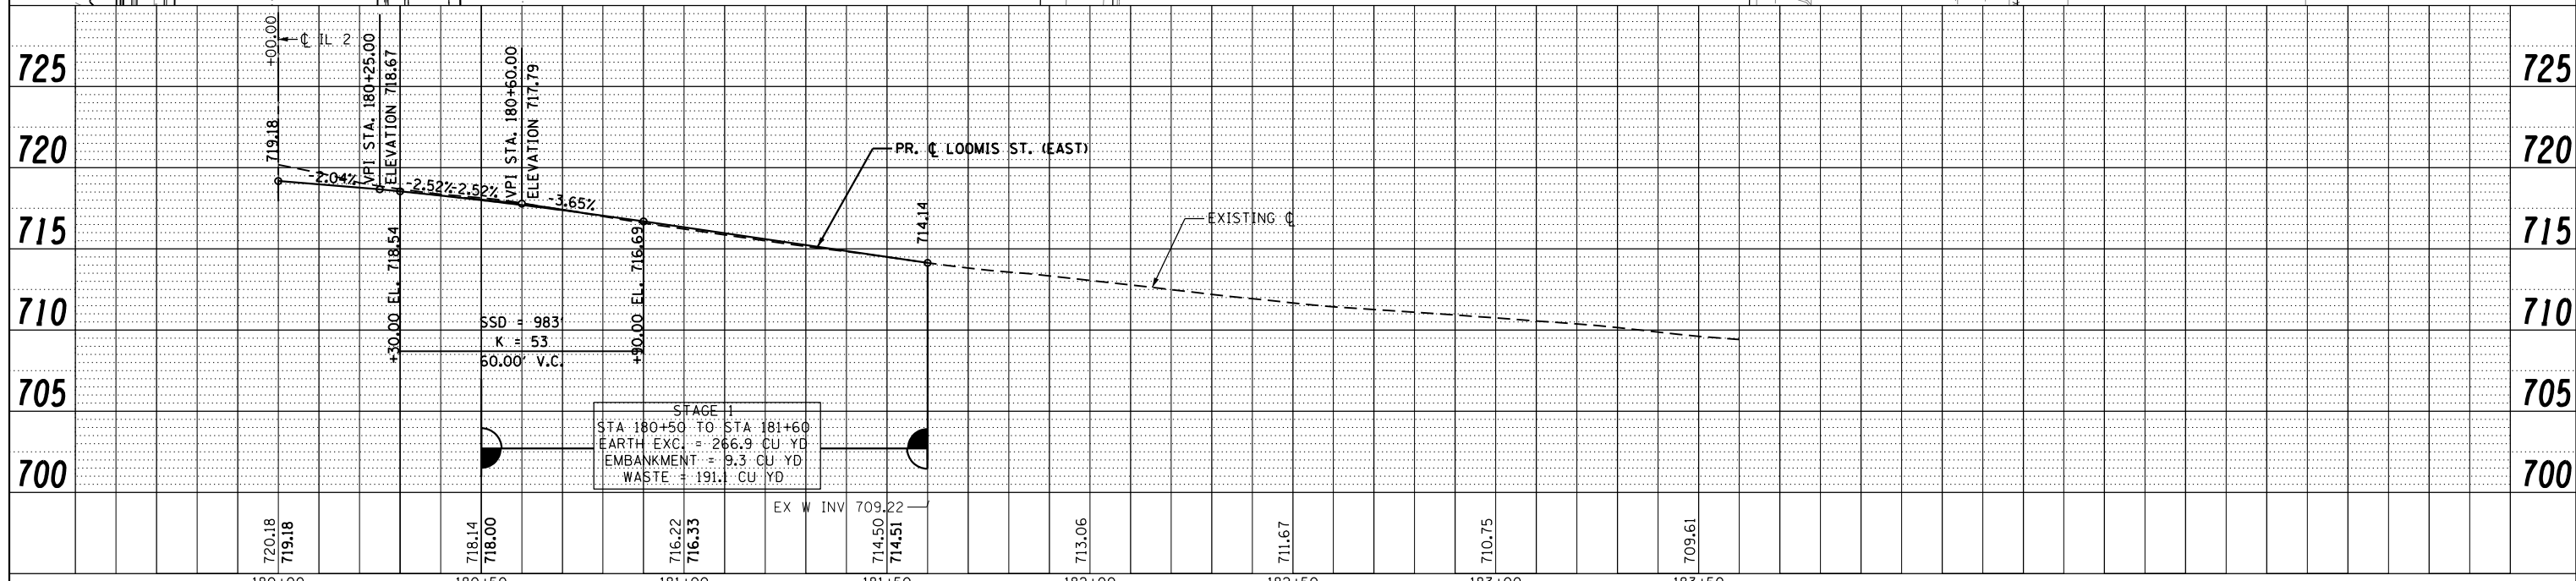


PLAN	SURVEYED	BY	DATE
	PLOTTED		
	ALIGNED		
	CHECKED		
	FILED		
	FILE NAME		
	NO.		

PROFILE	SURVEYED	BY	DATE
	PLOTTED		
	GRADES CHECKED		
	STRUCTURE NOTATIONS CHECKED		
	NO.		

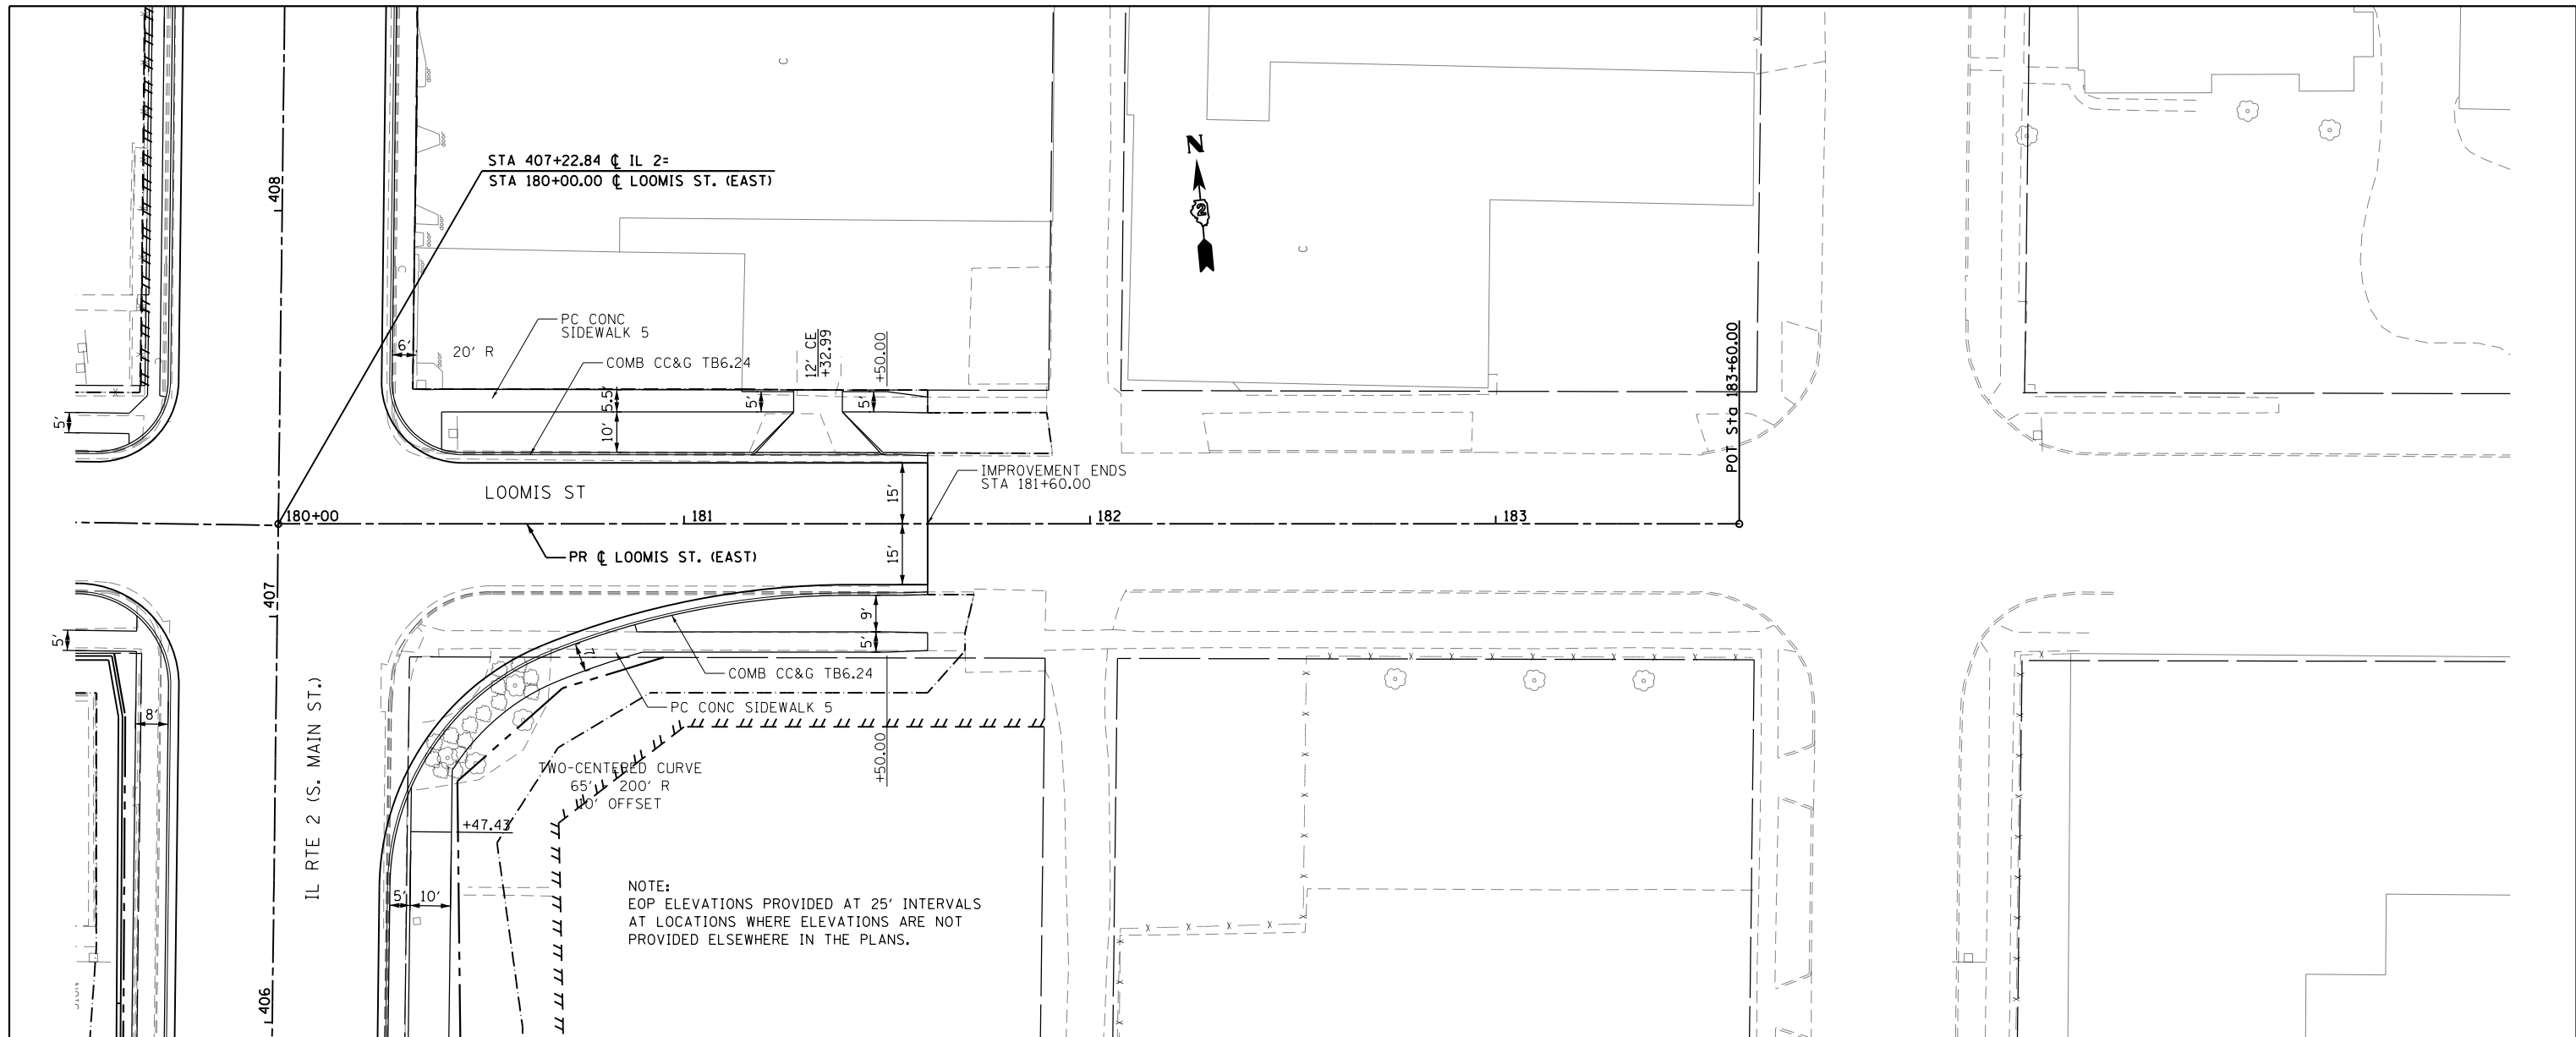

STAGE 1
 STA 180+50 TO STA 181+60
 EARTH EXC. = 266.9 CU YD
 EMBANKMENT = 9.3 CU YD
 WASTE = 191.1 CU YD

FILE NAME =	USER NAME = *USER*	DESIGNED -	REVISED -	STATE OF ILLINOIS DEPARTMENT OF TRANSPORTATION	LOOMIS ST. (EAST LEG) PLAN AND PROFILE			F.A.P. RTE.	SECTION	COUNTY	TOTAL SHEETS	SHEET NO.
FILEL		DRAWN -	REVISED -					742	(32, 33) R-1	WINNEBAGO	705	143
		CHECKED -	REVISED -					CONTRACT NO. 64821			ILLINOIS FED. AID PROJECT	
		DATE -	REVISED -					SCALE: 1:20	SHEET NO. 38 OF 49 SHEETS	STA. 180+00.00 TO STA. 183+60.00		