
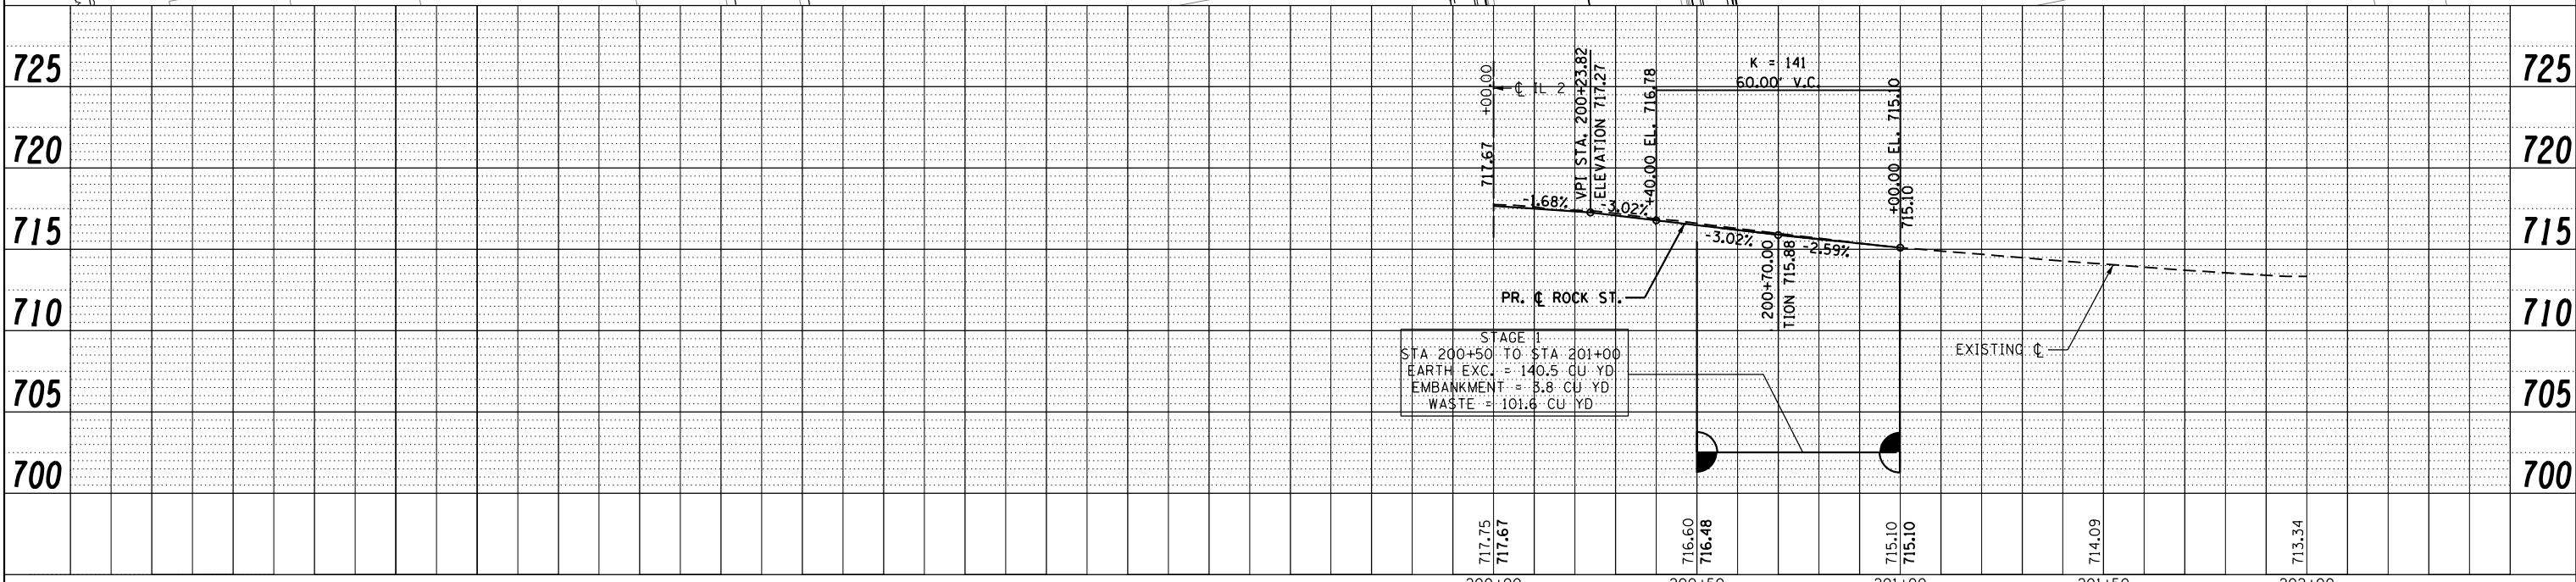


PLAN	SURVEYED	DATE
	PLOTTED	BY
	NOTE BOOK	
	NO.	
	ALIGNED	
	CHECKED	
	FILE NAME	

PROFILE	SURVEYED	DATE
	PLOTTED	BY
	NOTE BOOK	
	NO.	
	GRADES	
	CHECKED	
	STRUCTURE	
	NOTATIONS	
	CHPND	

NOTE:
EOP ELEVATIONS PROVIDED AT 25' INTERVALS
AT LOCATIONS WHERE ELEVATIONS ARE NOT
PROVIDED ELSEWHERE IN THE PLANS.

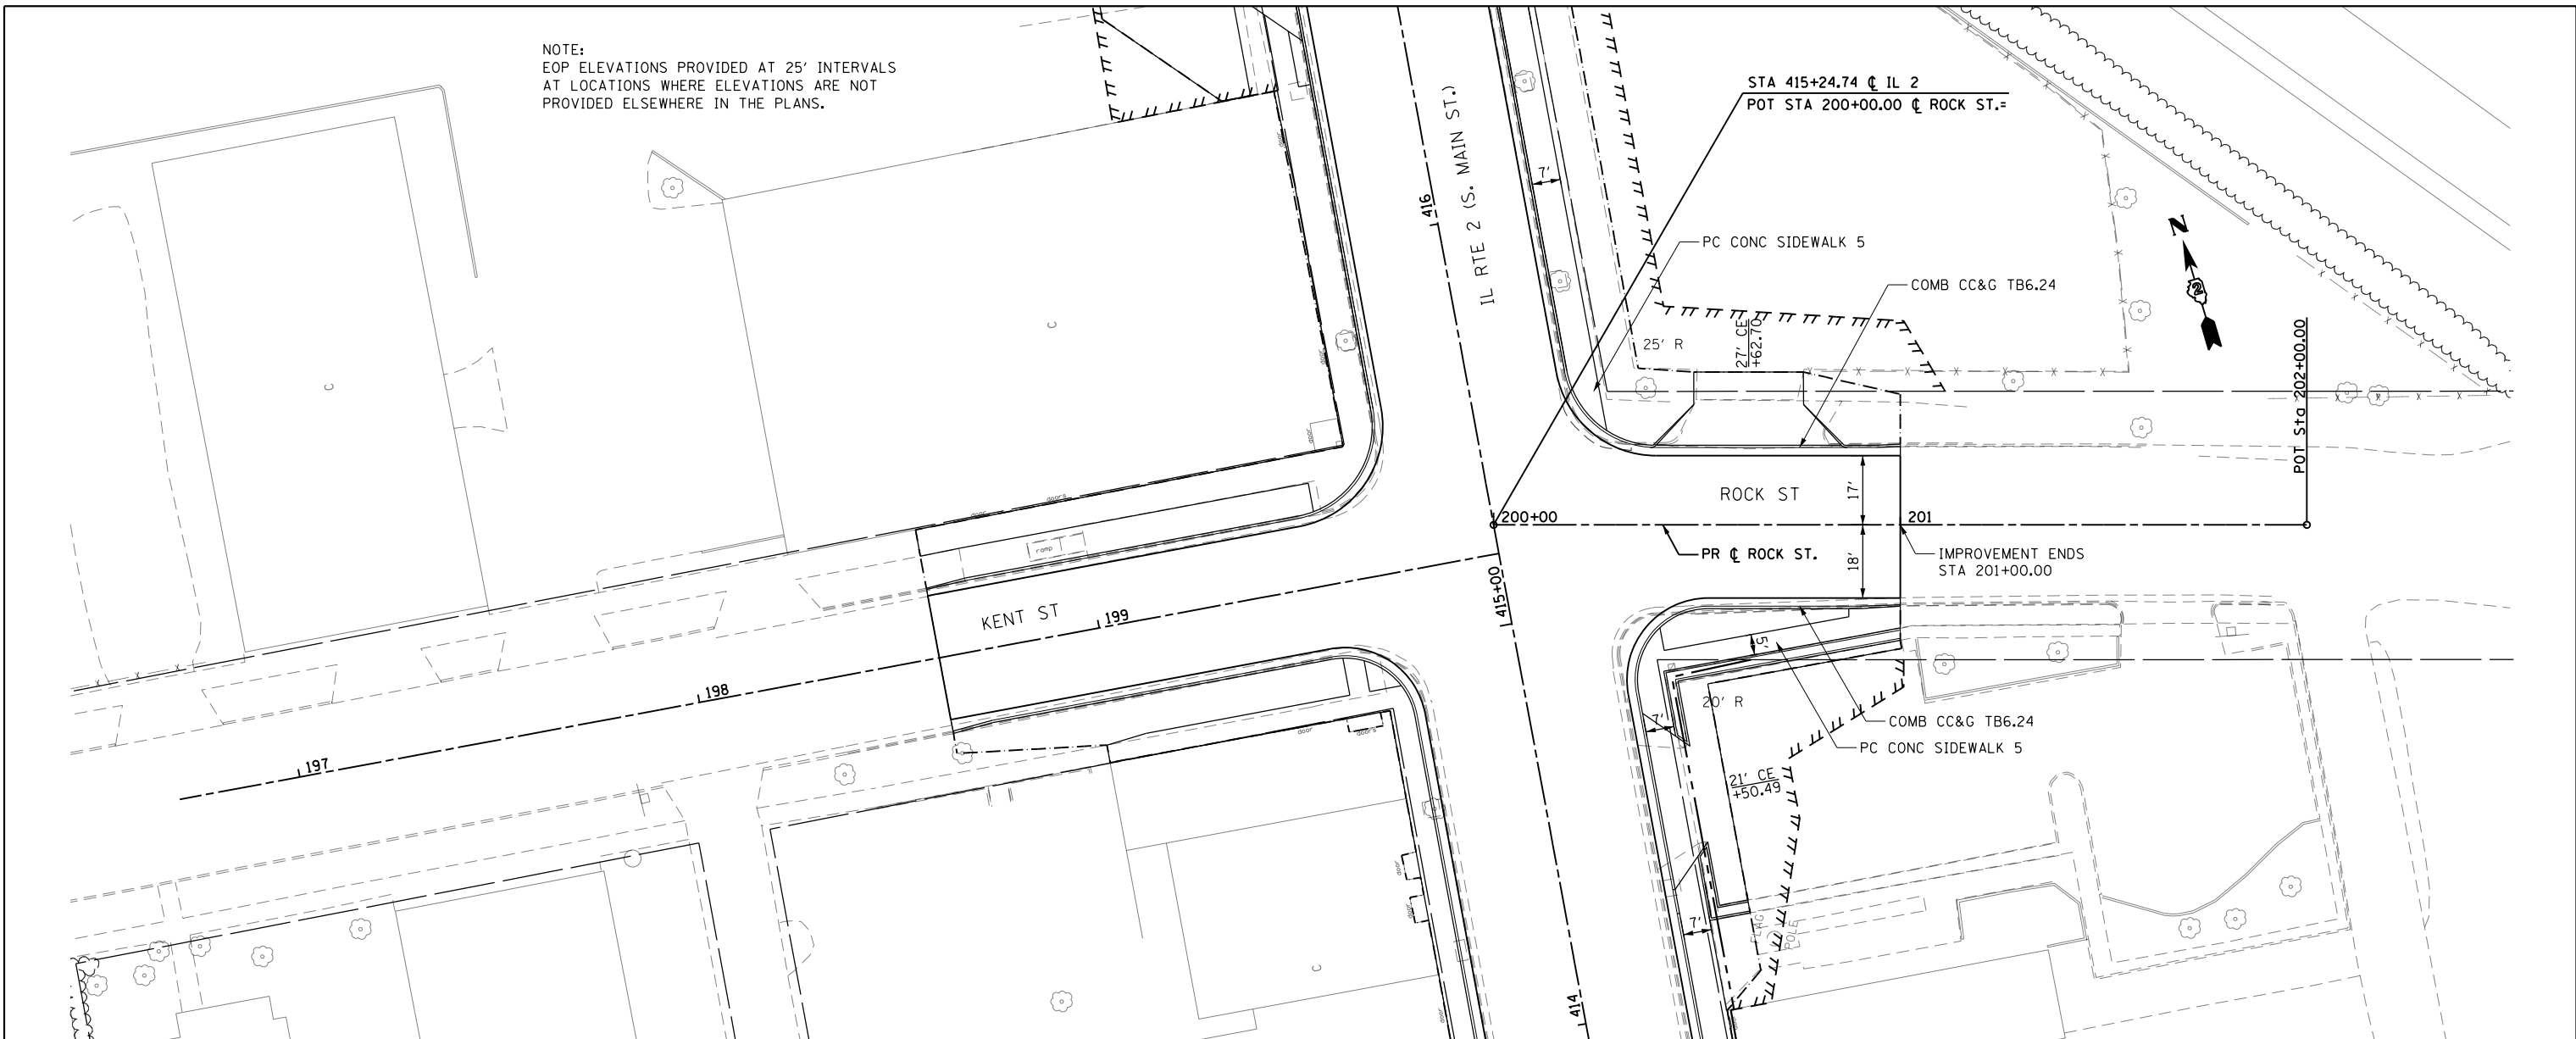

STAGE 1
STA 200+50 TO STA 201+00
EARTH EXC. = 140.5 CU YD
EMBANKMENT = 8.8 CU YD
WASTE = 101.6 CU YD

FILE NAME =	USER NAME = #USER*	DESIGNED -	REVISED -	STATE OF ILLINOIS DEPARTMENT OF TRANSPORTATION	ROCK ST. PLAN AND PROFILE		F.A.P. RTE.	SECTION	COUNTY	TOTAL SHEETS	SHEET NO.	
FILEL		DRAWN -	REVISED -		SCALE: 1:20	SHEET NO. 42 OF 49 SHEETS	STA. 200+00.00 TO STA. 202+00.00	742	(32, 33) R-1	WINNEBAGO	705	147
		CHECKED -	REVISED -								CONTRACT NO. 64821	
		DATE -	REVISED -								ILLINOIS FED. AID PROJECT	