


PLAN	SURVEYED	DATE
NOTE BOOK NO.	PLOTTED	
	CHECKED	
	AT MAX	
	CADD FILE NAME	

PROFILE	SURVEYED	DATE
NOTE BOOK NO.	GRADES CHECKED	
	STRUCTURE	
	NOT AT THIS OFFICE	

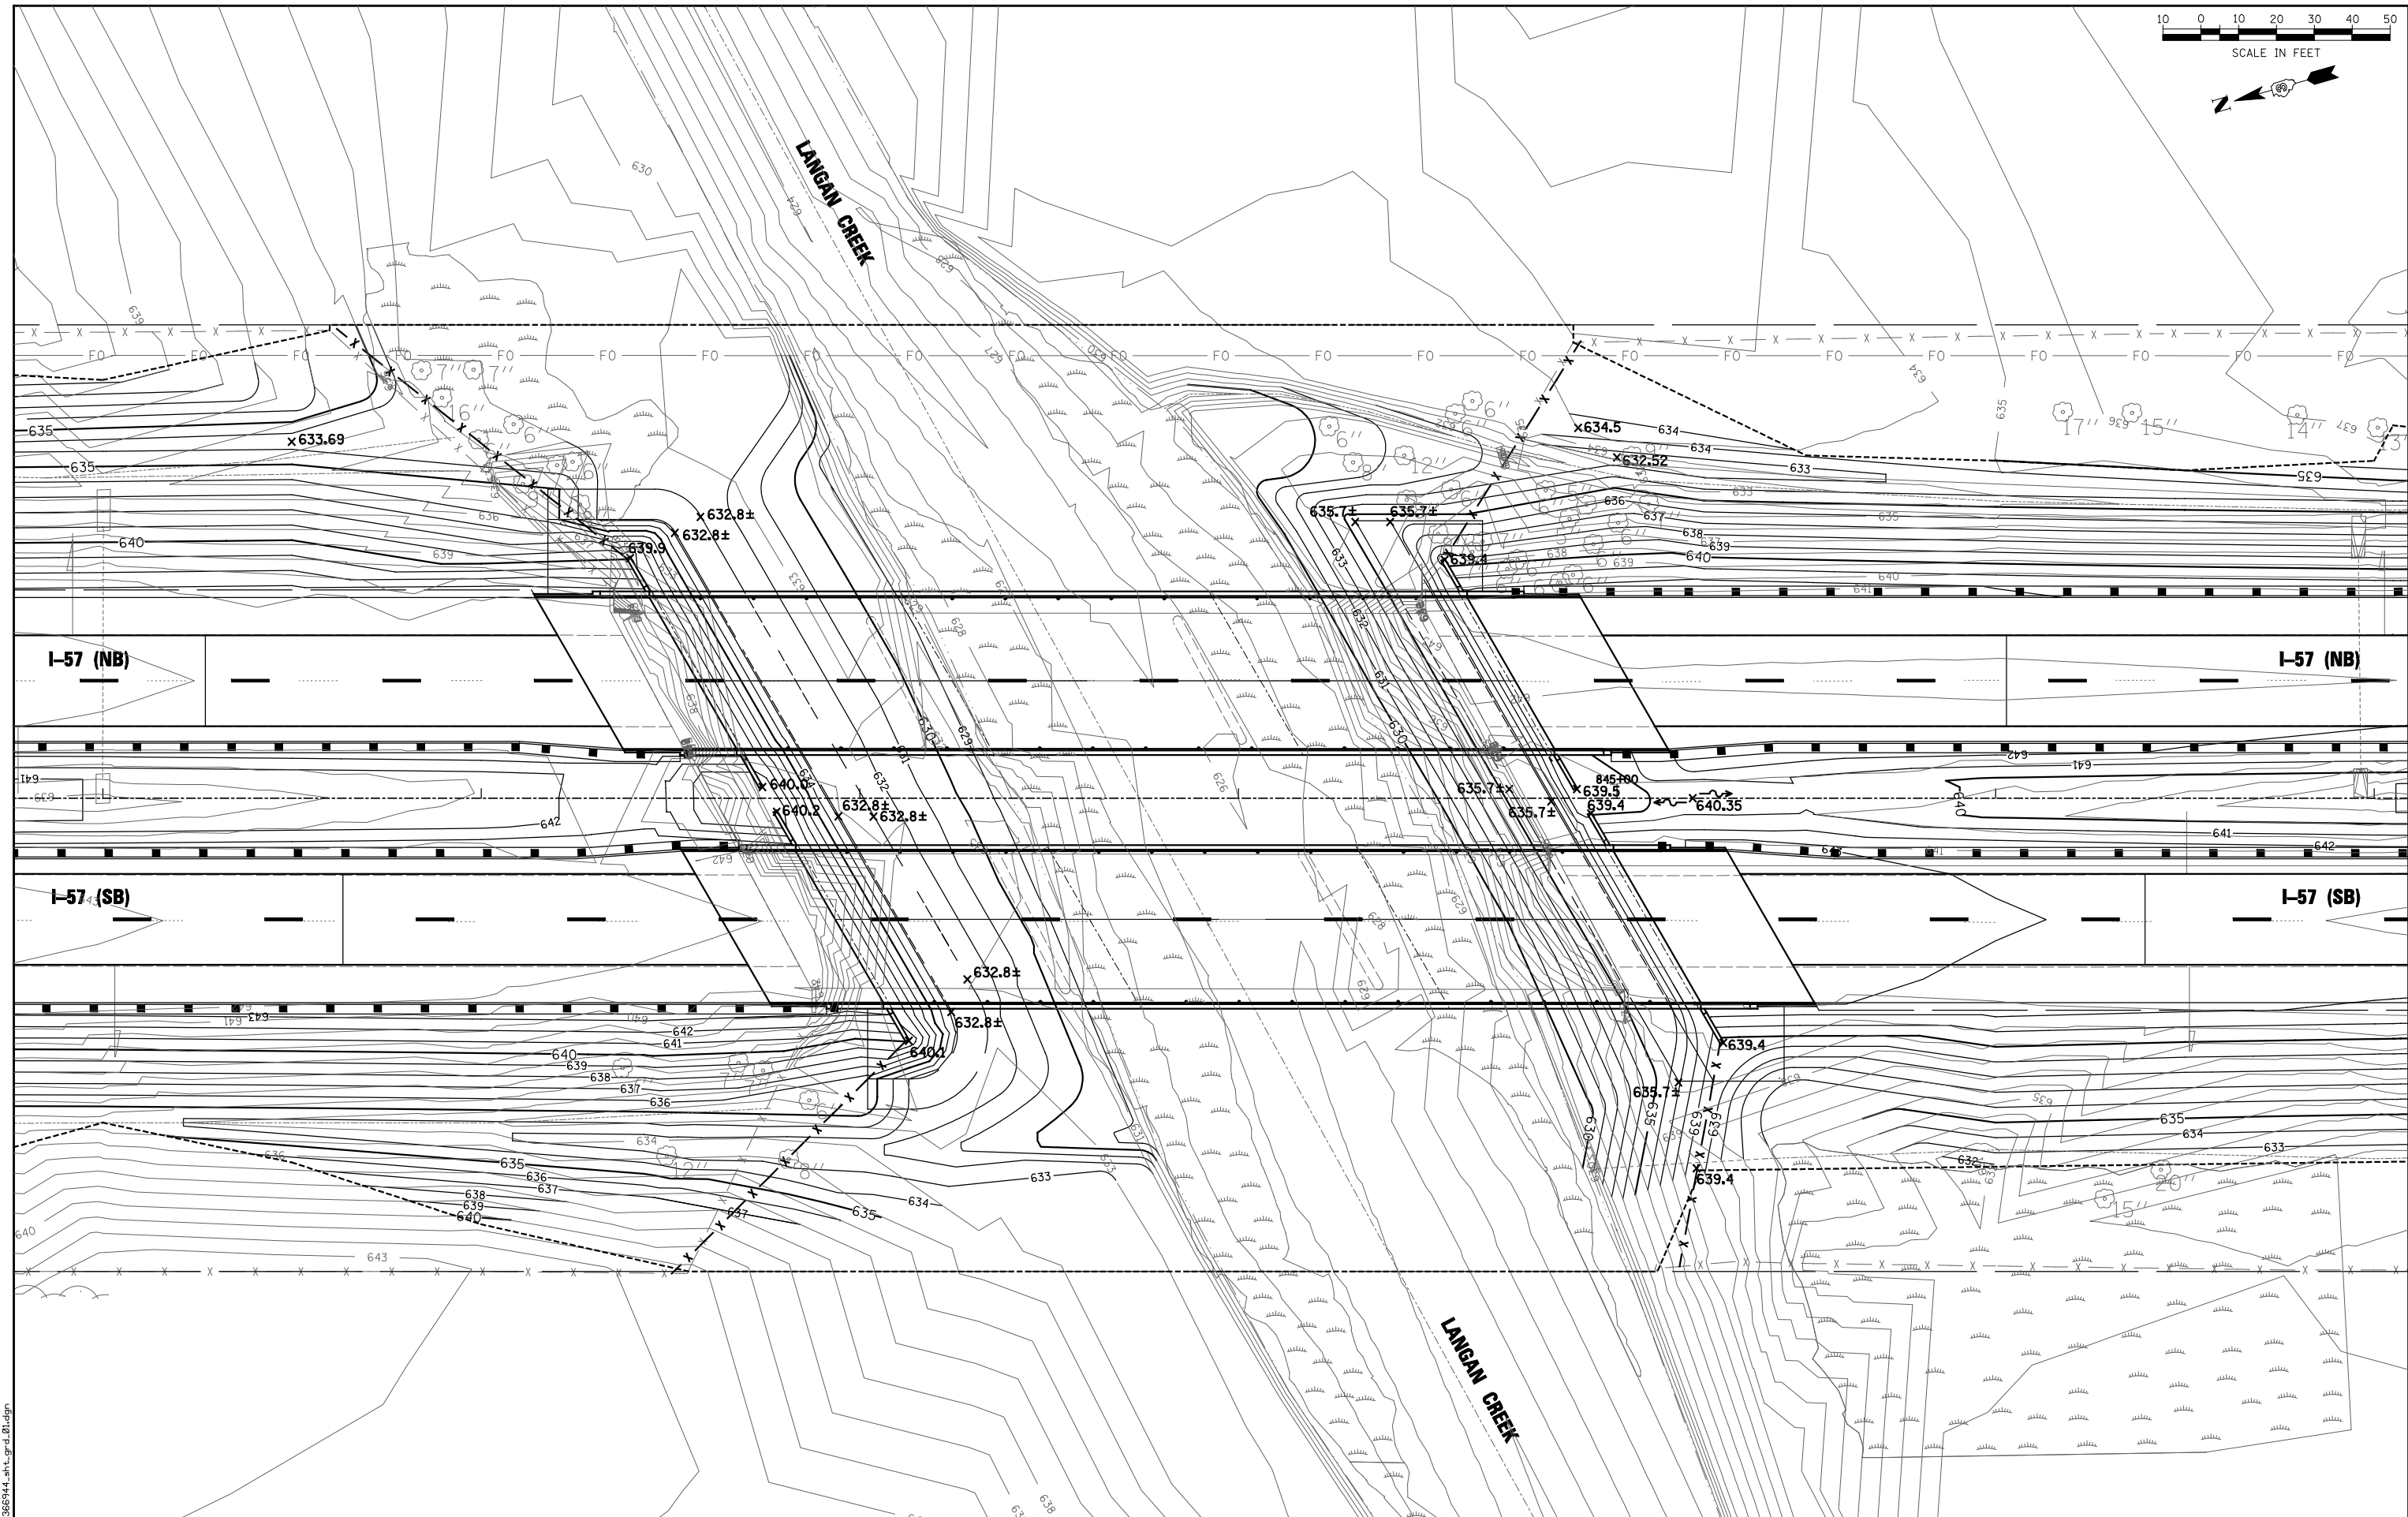

FILE NAME = D366944_sht_g.dwg



USER NAME = bhenrichs	DESIGNED BAH	REVISED
PLOT SCALE = 20.00' / IN.	DRAWN BAH	REVISED
PLOT DATE = 12/7/2012	CHECKED KAC	REVISED
	DATE 12/07/2012	REVISED

**STATE OF ILLINOIS
DEPARTMENT OF TRANSPORTATION**

**INTERSTATE 57 OVER LANGAN CREEK
GRADING PLAN**

SCALE: SHEET OF SHEETS STA. TO STA.

F.A.I. RTE.	SECTION	COUNTY	TOTAL SHEETS	SHEET NO.
57	141 BR(SB) & 38-1 BR(NB)	IROQUOIS	138	96
CONTRACT NO. 66944				

ILLINOIS FED. AID PROJECT