


DATE	
BY	
FINAL SURVEY	
DESIGNED	
NOTED	
NO.	

DATE	
BY	
ORIGINAL SURVEY	
DESIGNED	
NOTED	
NO.	

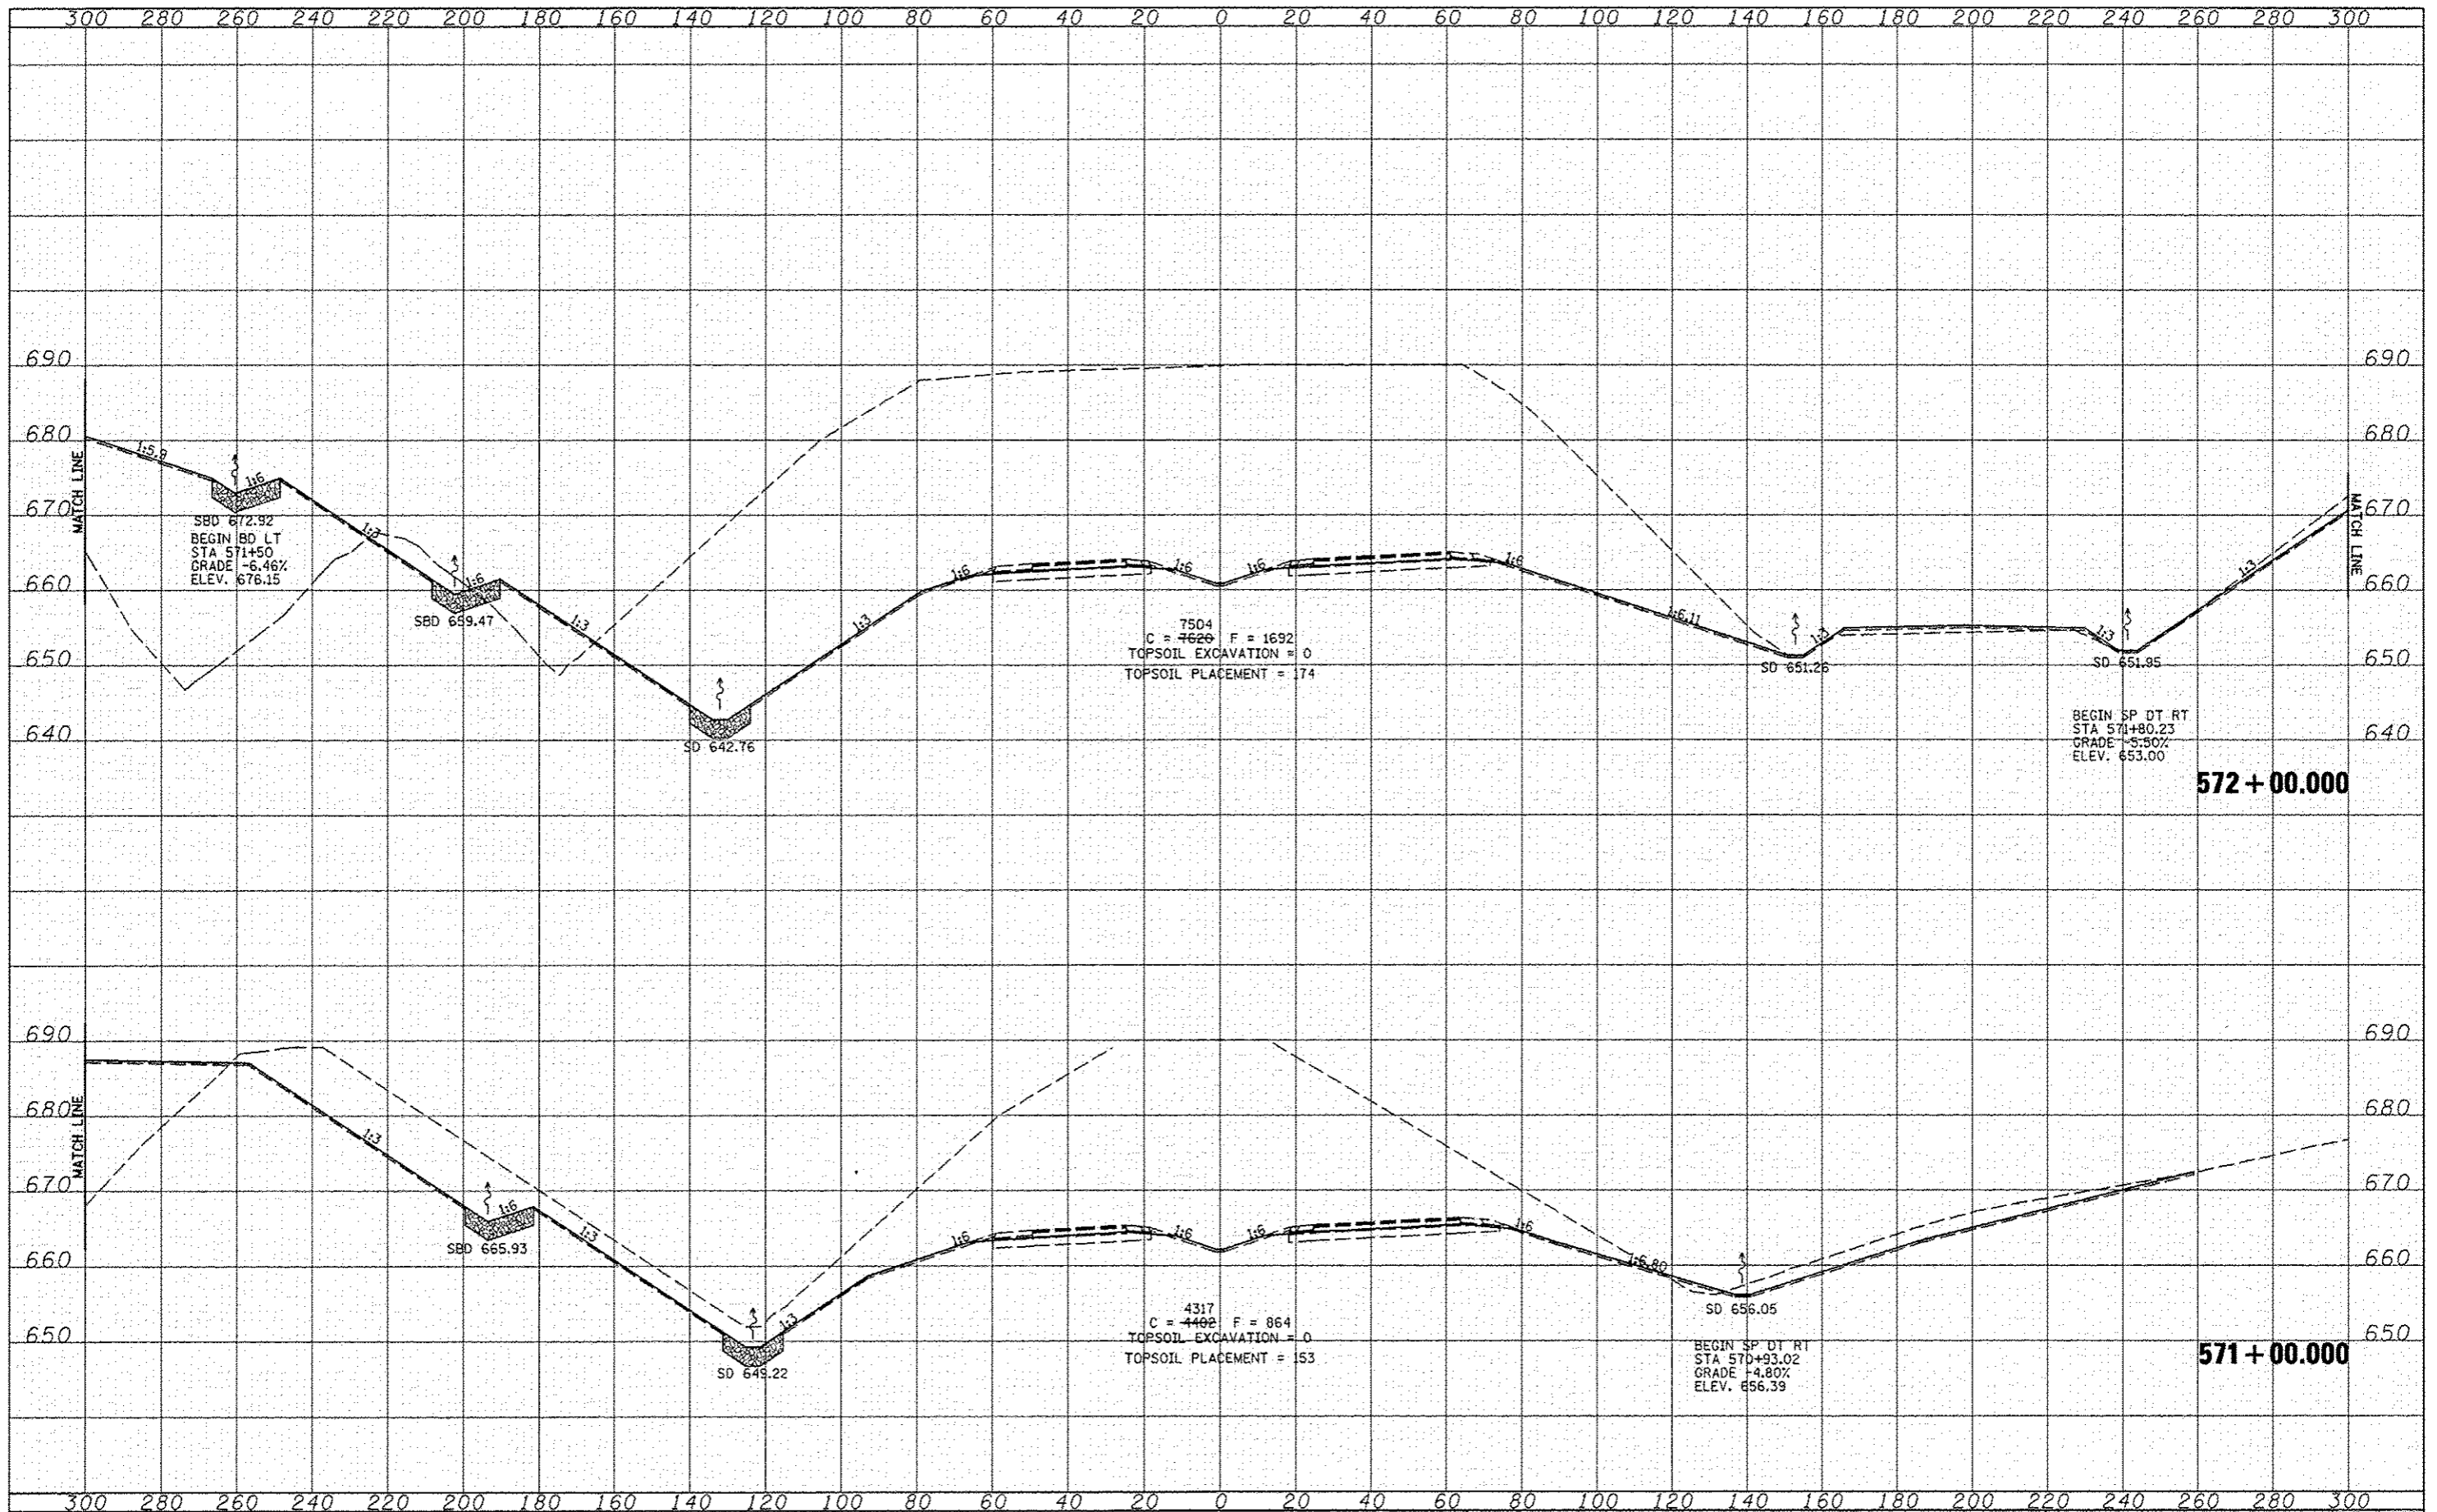

FILE NAME =	USER NAME = jdaan	DESIGNED - JRB	REVISED - 02/21/2013
\\transportation\2891\Grading Plans\CA00 Shop	s\046842-shr\ashr.dgn	DRAWN - TJD	REVISED -
	PLOT SCALE = 48.00' / IN.	CHECKED - AWM	REVISED -
	PLOT DATE = 2/21/2013	DATE - 12-12-12	REVISED -

**STATE OF ILLINOIS
DEPARTMENT OF TRANSPORTATION**

**FAP ROUTE 407 (IL RTE 336)
CROSS SECTIONS**

SCALE: 1"=30' H
1"=100' V

F.A.P. RTE.	SECTION	COUNTY	TOTAL SHEETS	SHEET NO.
407	(55-3)A	MCDONOUGH	671	344
CONTRACT NO. 68A42			ILLINOIS FED. AID PROJECT	