


DATE	
BY	
FINISHED	
DESIGNED	
CHECKED	
DATE	

DATE	
BY	
ORIGINAL	
REVISIONS	
DATE	

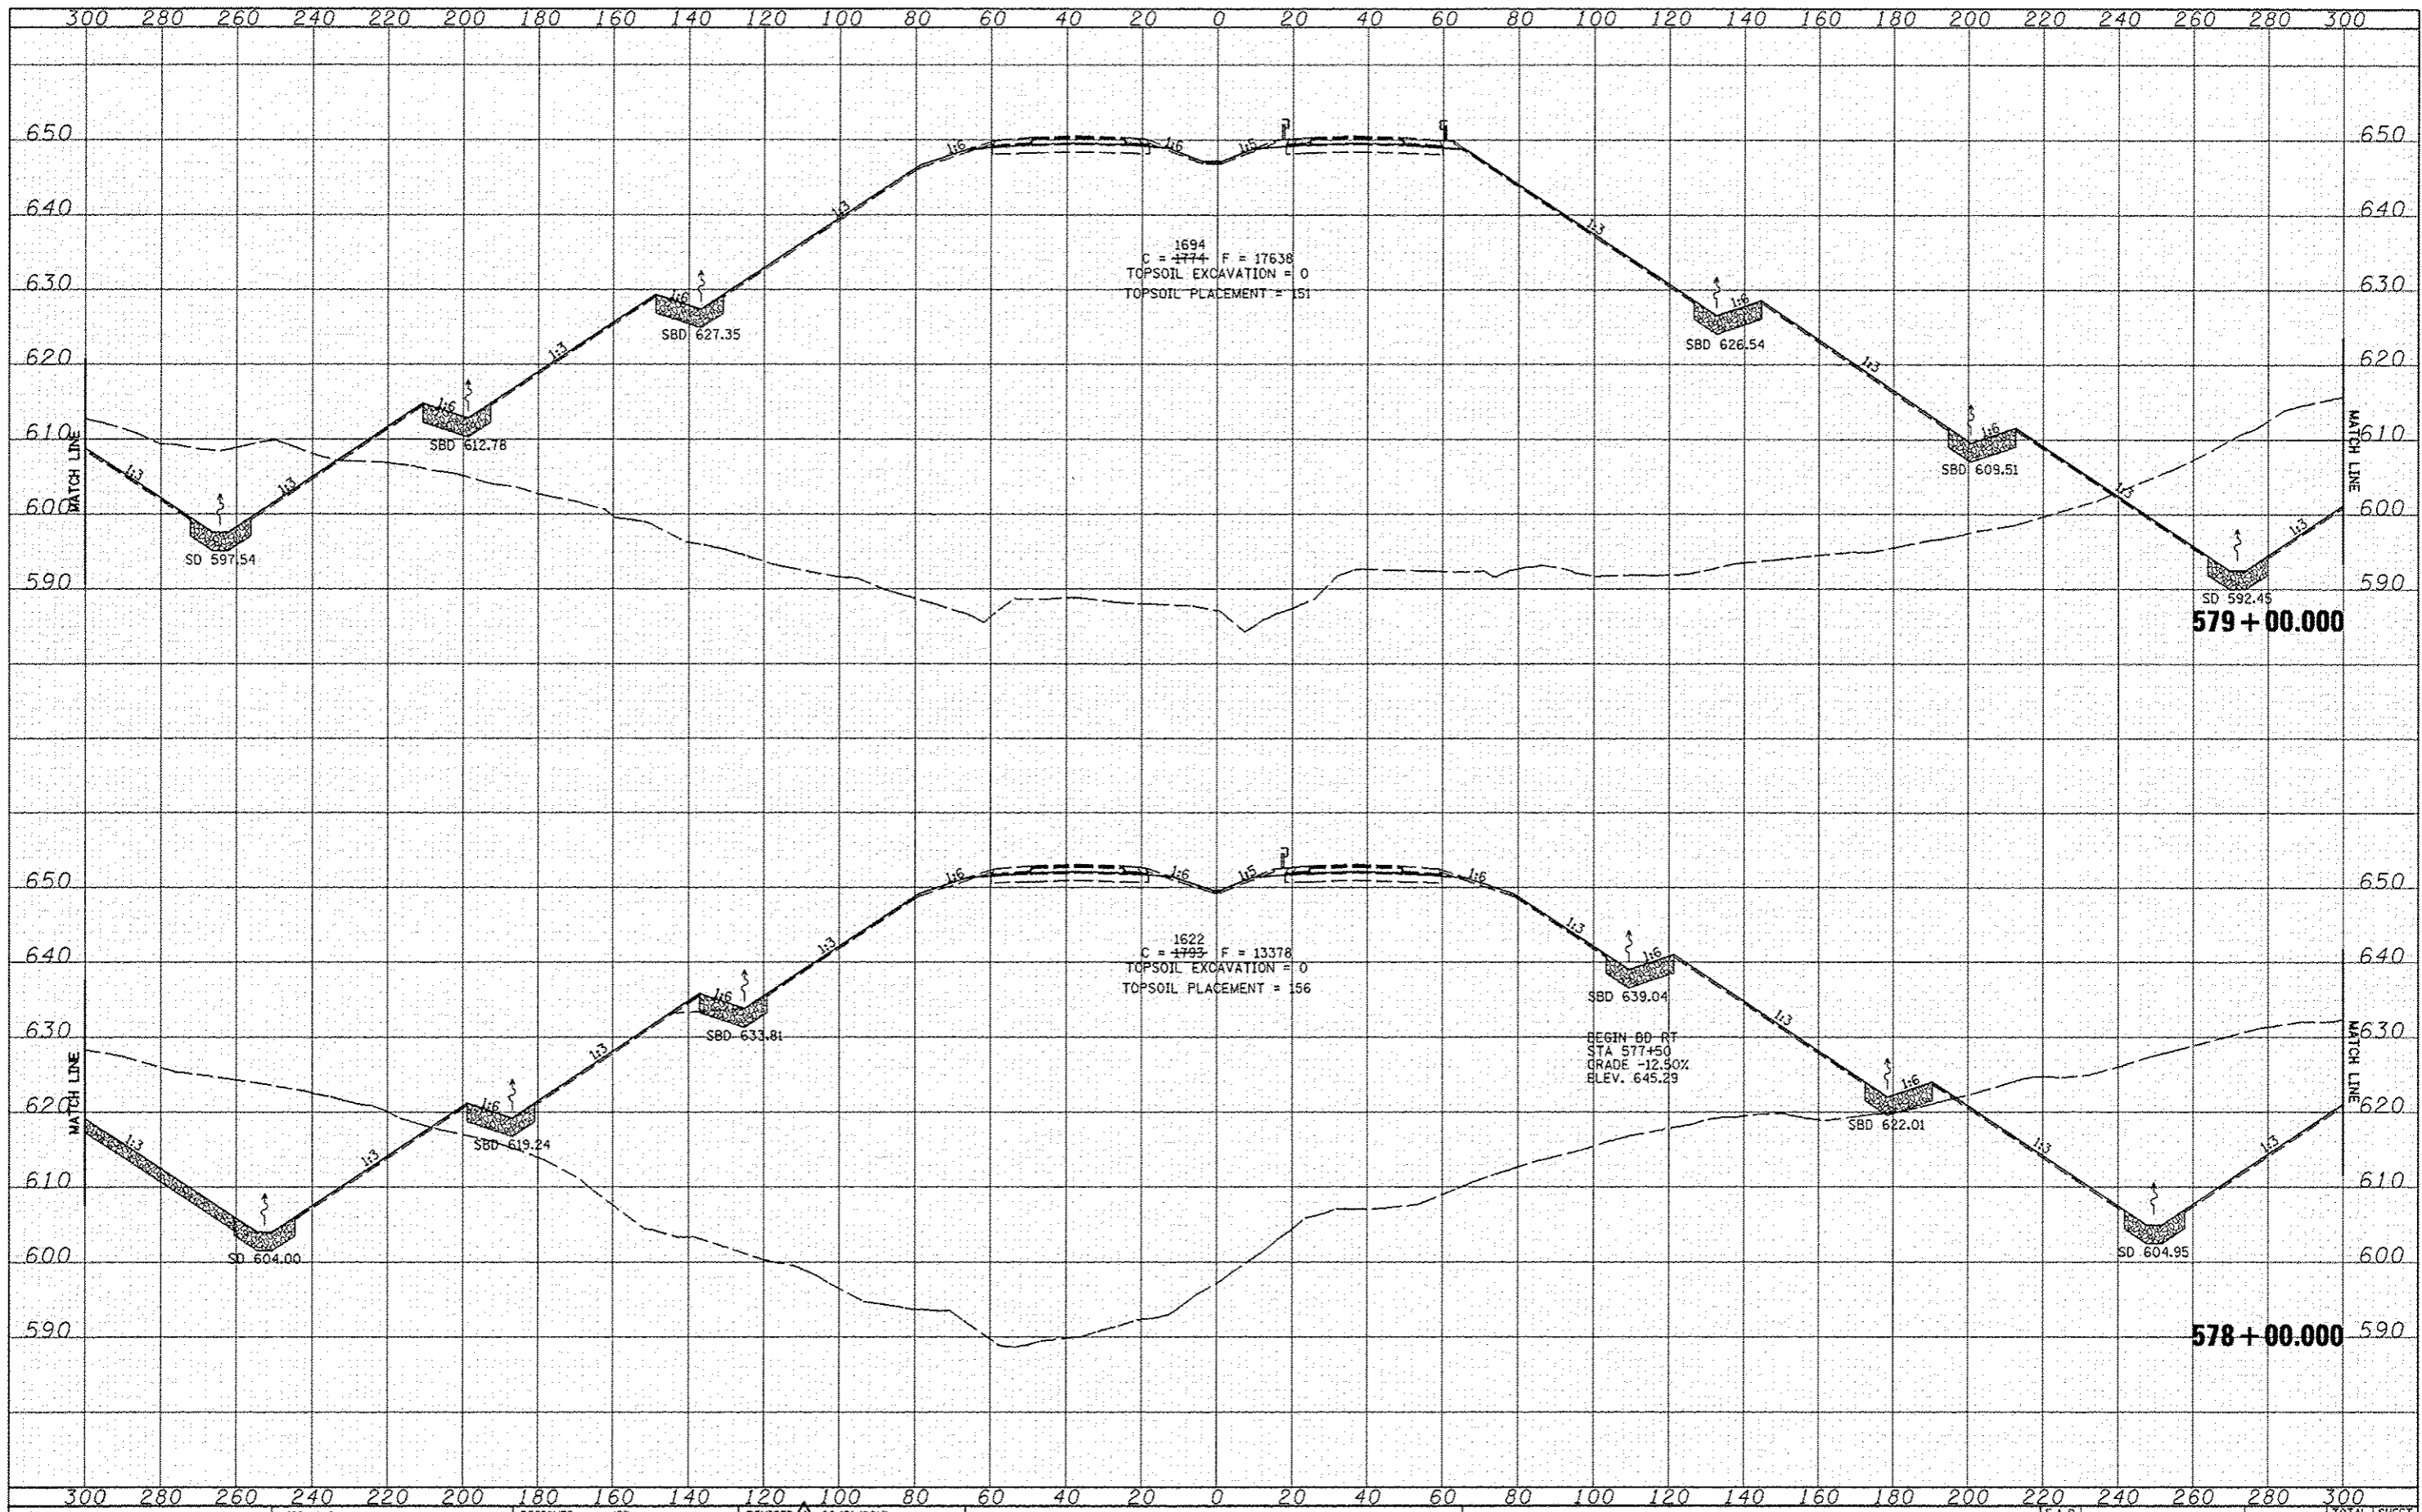

FILE NAME	USER NAME	DESIGNED	REVISED
W:\transportation\289\Grading Plans\CADD Sheets\10468042-sht1-xsh1.dgn	jdoon	JRB	02/21/2013
		TJD	
		AWM	
		DATE	12-12-12

**STATE OF ILLINOIS  
DEPARTMENT OF TRANSPORTATION**

SCALE: 1"=20'	SHEET NO. 31 OF 176 SHEETS	STA. 578+00.000 TO STA. 579+00.000	F.A.P. RTE.	SECTION	COUNTY	TOTAL SHEETS	SHEET NO.
			407	(55-3A)	MCDONOUGH	671	361
							CONTRACT NO. 68A42
ILLINOIS FED. AID PROJECT							