


DATE	
BY	
REVISIONS	
NO.	
DATE	
BY	
REVISIONS	
NO.	
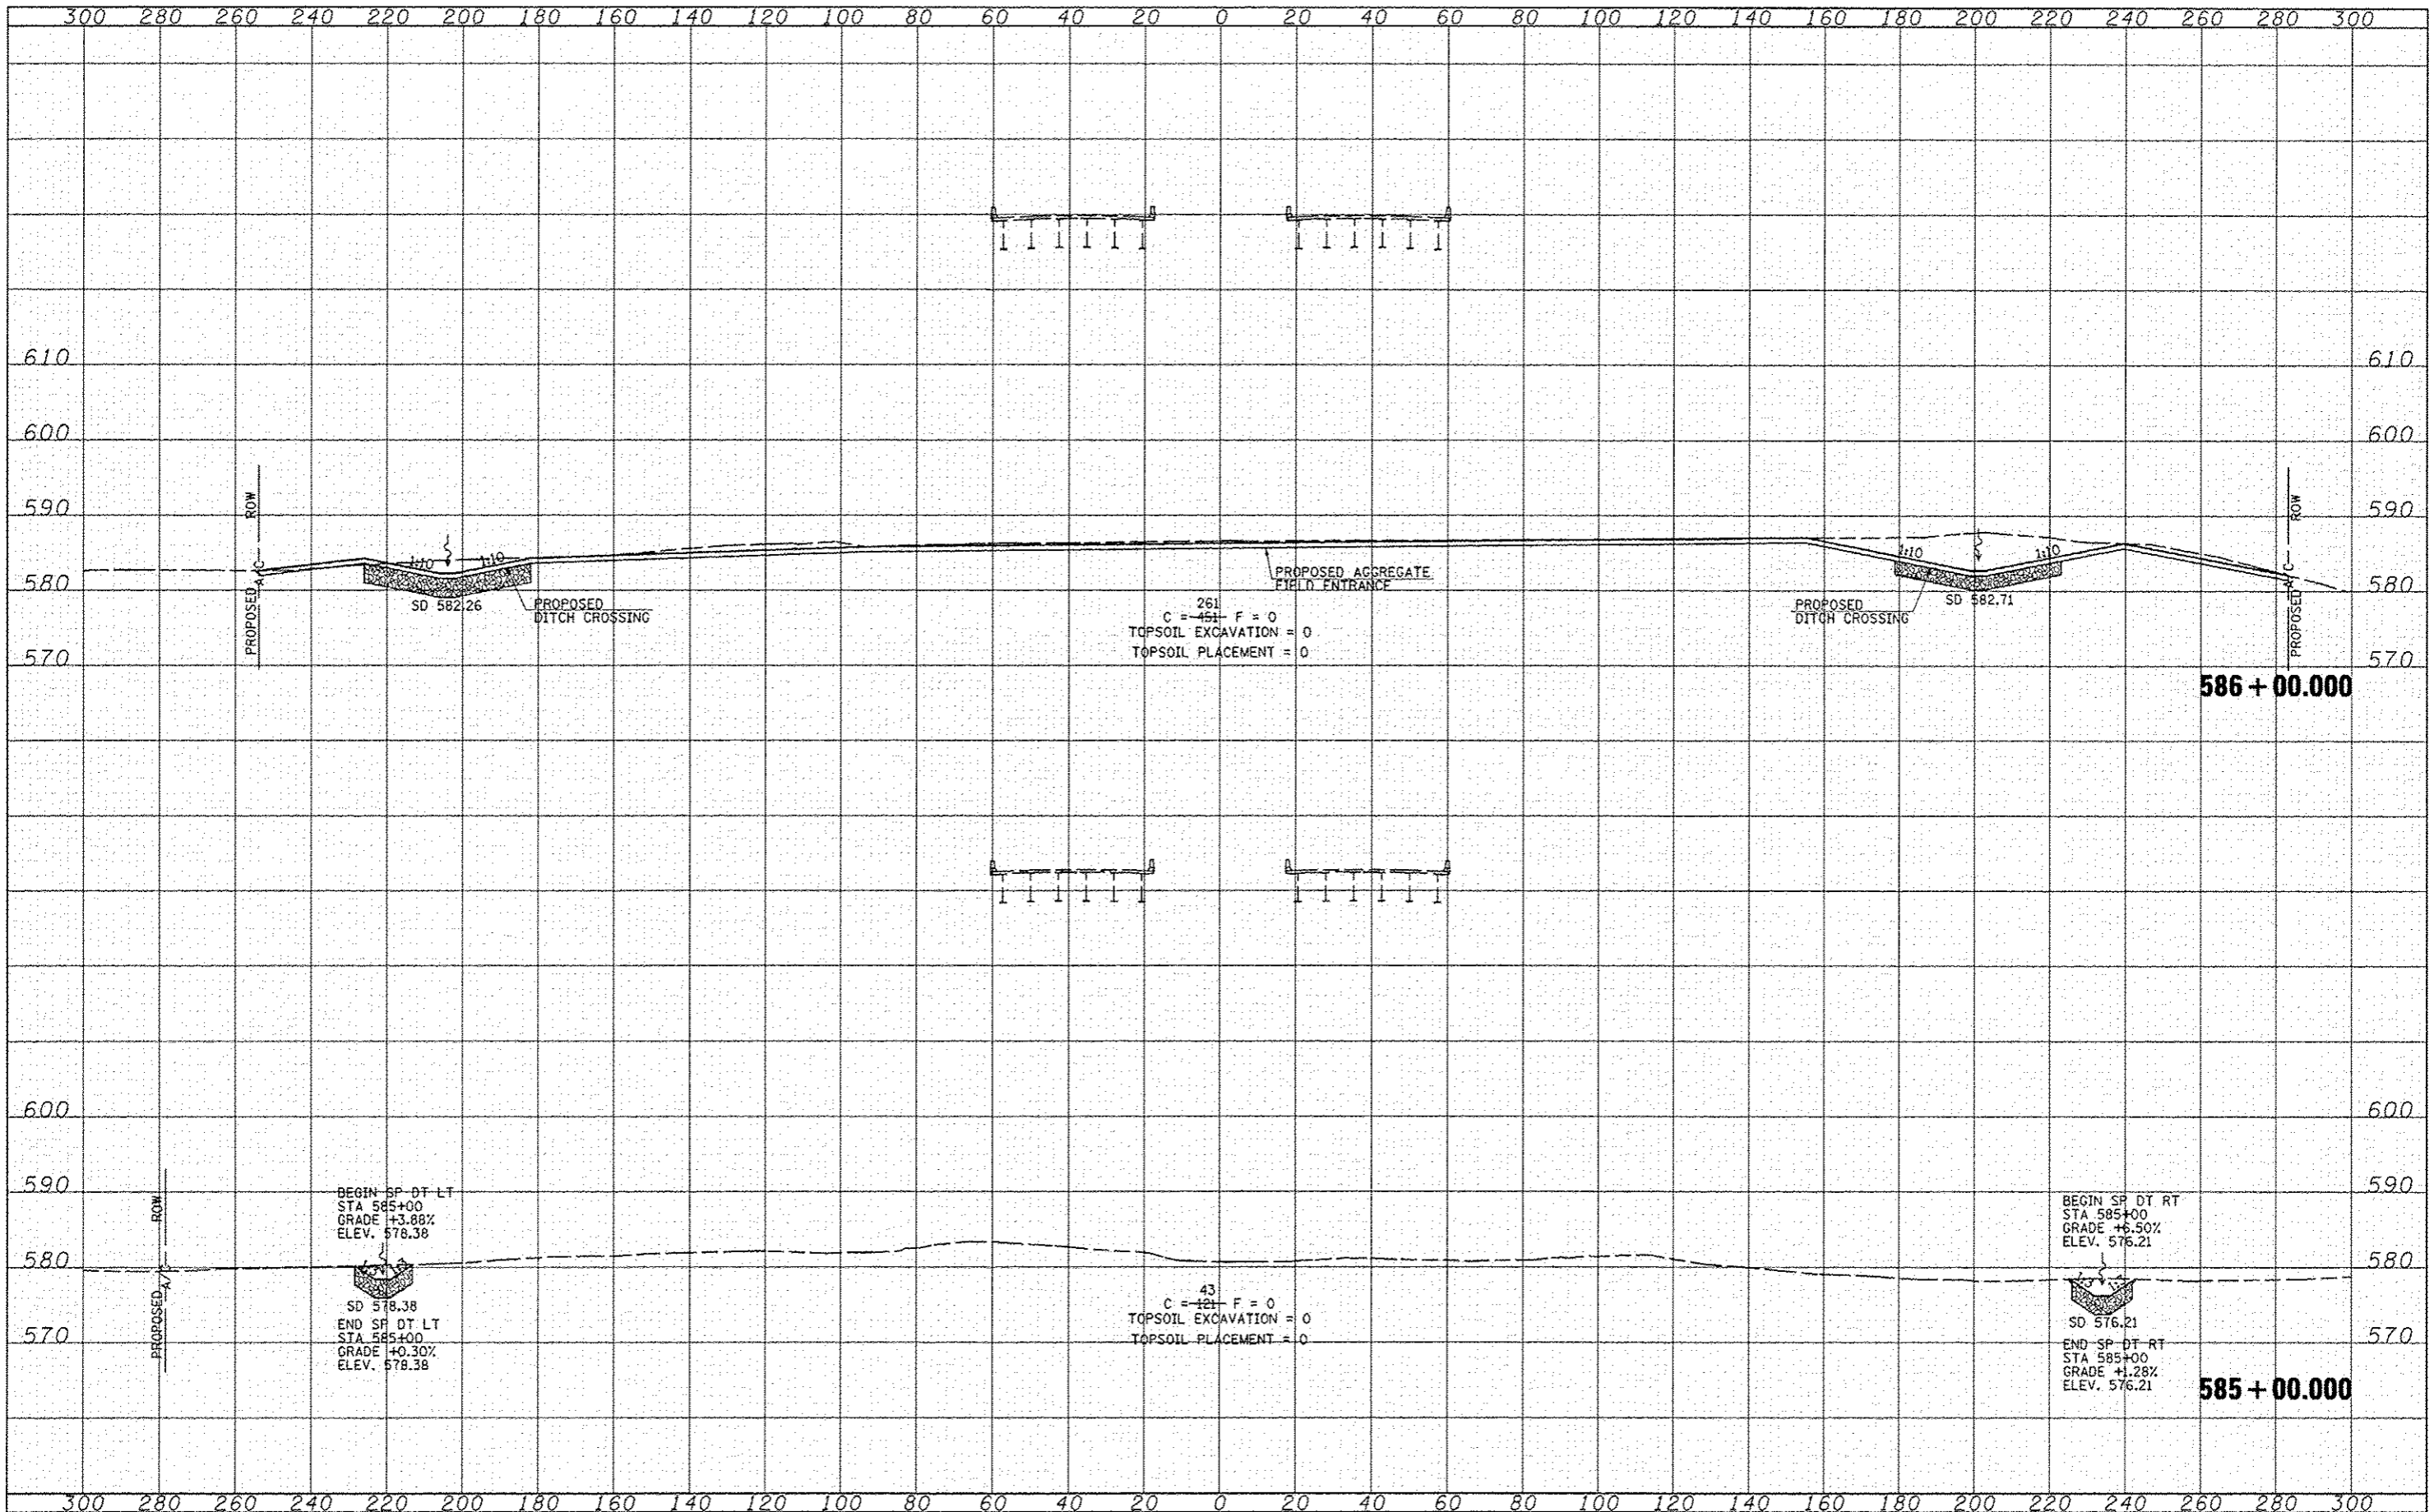

FILE NAME *	USER NAME * jden	DESIGNED - JRB	REVISED  02/21/2013	<b>STATE OF ILLINOIS DEPARTMENT OF TRANSPORTATION</b>	<b>FAP ROUTE 407 (IL RTE 336) CROSS SECTIONS</b>	SCALE: $\frac{1}{2}$ " = 1'	SHEET NO. 43 OF 176 SHEETS	STA. 585+00.000 TO STA. 586+00.000	F.A.P. RTE.	SECTION	COUNTY	TOTAL SHEETS	SHEET NO.
W:\transportation\2891\Grading Plans\CADD Sheets\0468A42-shl-sheet.dgn	DRAWN - TJD	REVISED -	407						(55-3)A	MCDONOUGH	671	373	
PLOT SCALE * 48.00" / 1"	CHECKED - AWM	REVISED -	CONTRACT NO. 68A42										
PLOT DATE * 2/21/2013	DATE - 12-12-12	REVISED -	ILLINOIS FED. AID PROJECT										