


|               |  |
|---------------|--|
| DATE          |  |
| BY            |  |
| FINL SURVEY   |  |
| NOTED         |  |
| NOTE BOOK     |  |
| AREAS         |  |
| AREAS CHECKED |  |

|                 |  |
|-----------------|--|
| DATE            |  |
| BY              |  |
| ORIGINAL SURVEY |  |
| NOTED           |  |
| NOTE BOOK       |  |
| AREAS           |  |
| AREAS CHECKED   |  |

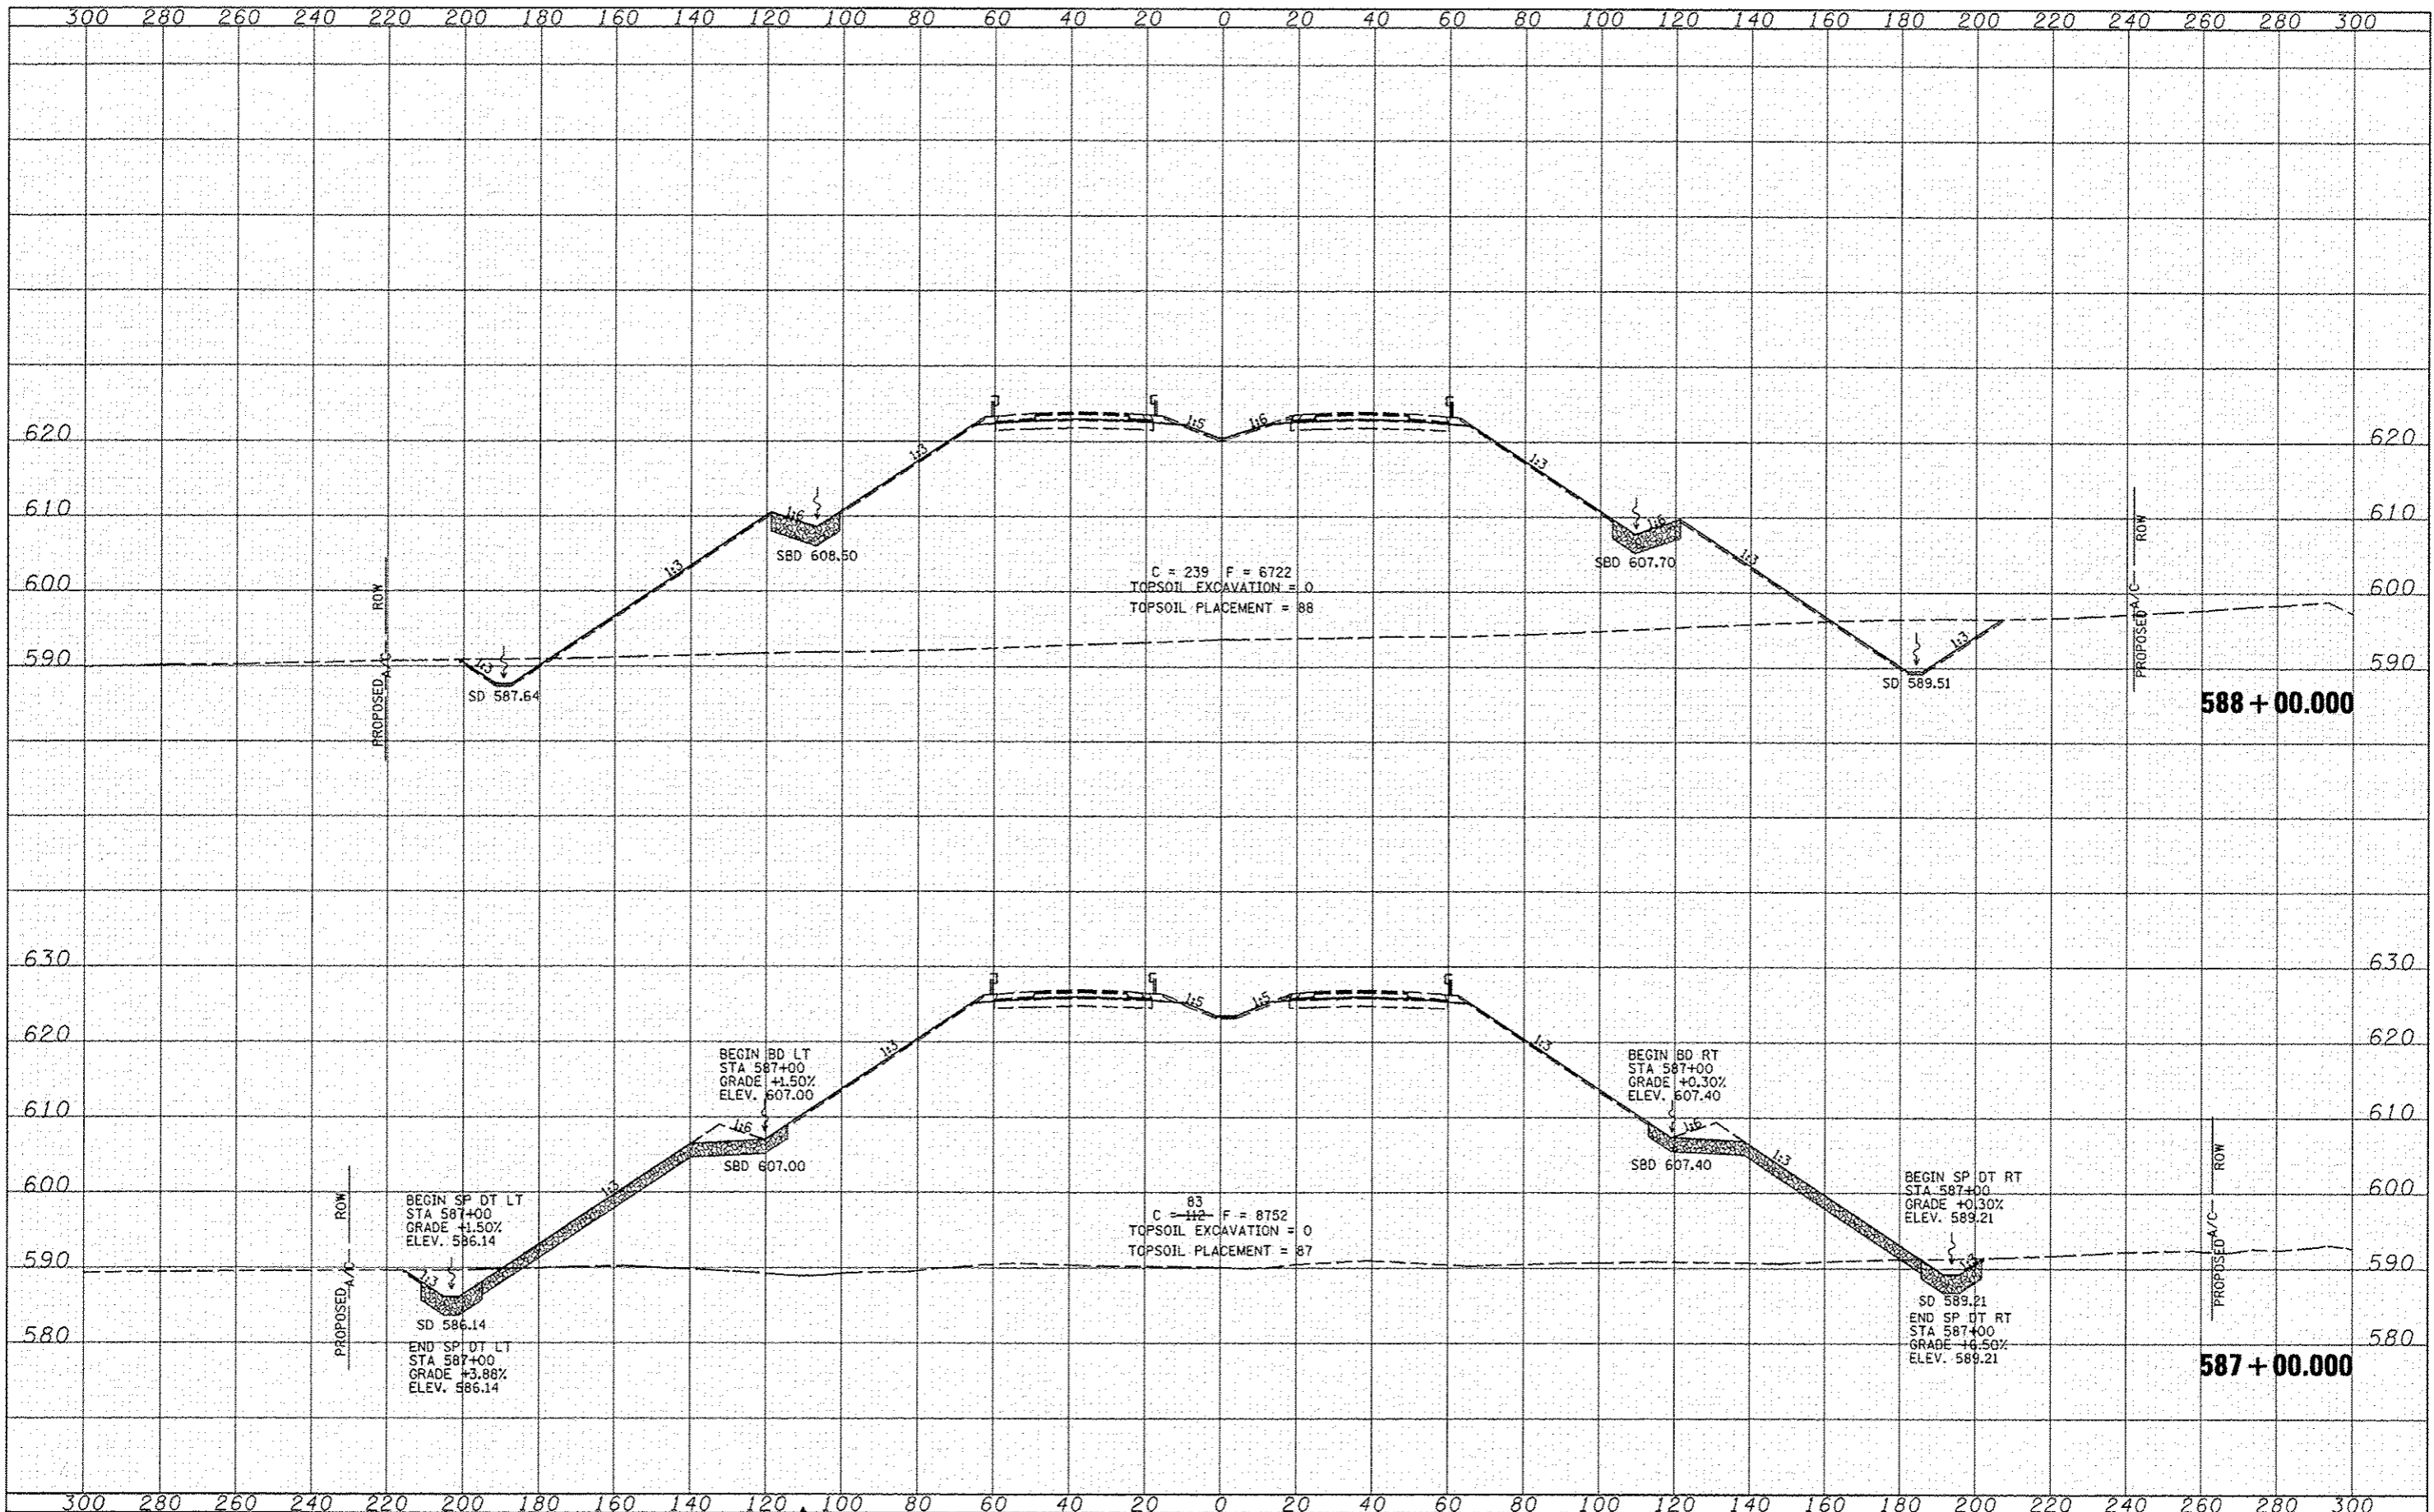

|  |           |          |            |   |  |                                     |          |                            |         |                                    |              |           |
|--|-----------|----------|------------|---|--|-------------------------------------|----------|----------------------------|---------|------------------------------------|--------------|-----------|
| FILE NAME  | USER NAME | DESIGNED | REVISED    | STATE OF ILLINOIS<br>DEPARTMENT OF TRANSPORTATION |  | FAP ROUTE 407 (IL RTE 336)          |          | F.A.P. RTE.                | SECTION | COUNTY                             | TOTAL SHEETS | SHEET NO. |
| W:\transportation\28911\Grading Plans\CADD Sheet | jdwan     | JRB      | 02/21/2013 |   |  | 407                                 | (55-31A) | MCDONOUGH                  | 671     | 374                                |              |           |
|  |           | DRAWN    |            |   |  | CROSS SECTIONS                      |          | CONTRACT NO. 68A42         |         | ILLINOIS FED. AID PROJECT          |              |           |
|  |           | CHECKED  |            |   |  | SCALE: 1/8" = 10' H<br>1/4" = 10' V |          | SHEET NO. 44 OF 176 SHEETS |         | STA. 587+00.000 TO STA. 588+00.000 |              |           |
|  |           | DATE     |            |   |  |                                     |          |                            |         |                                    |              |           |