


FINAL SURVEY	DATE
EXPANSION	
REVISION	
NOTE BOOK	
TEMPLATE	
AREAS	
AREAS CHECKED	

ORIGINAL SURVEY	DATE
EXPANSION	
REVISION	
NOTE BOOK	
TEMPLATE	
AREAS	
AREAS CHECKED	

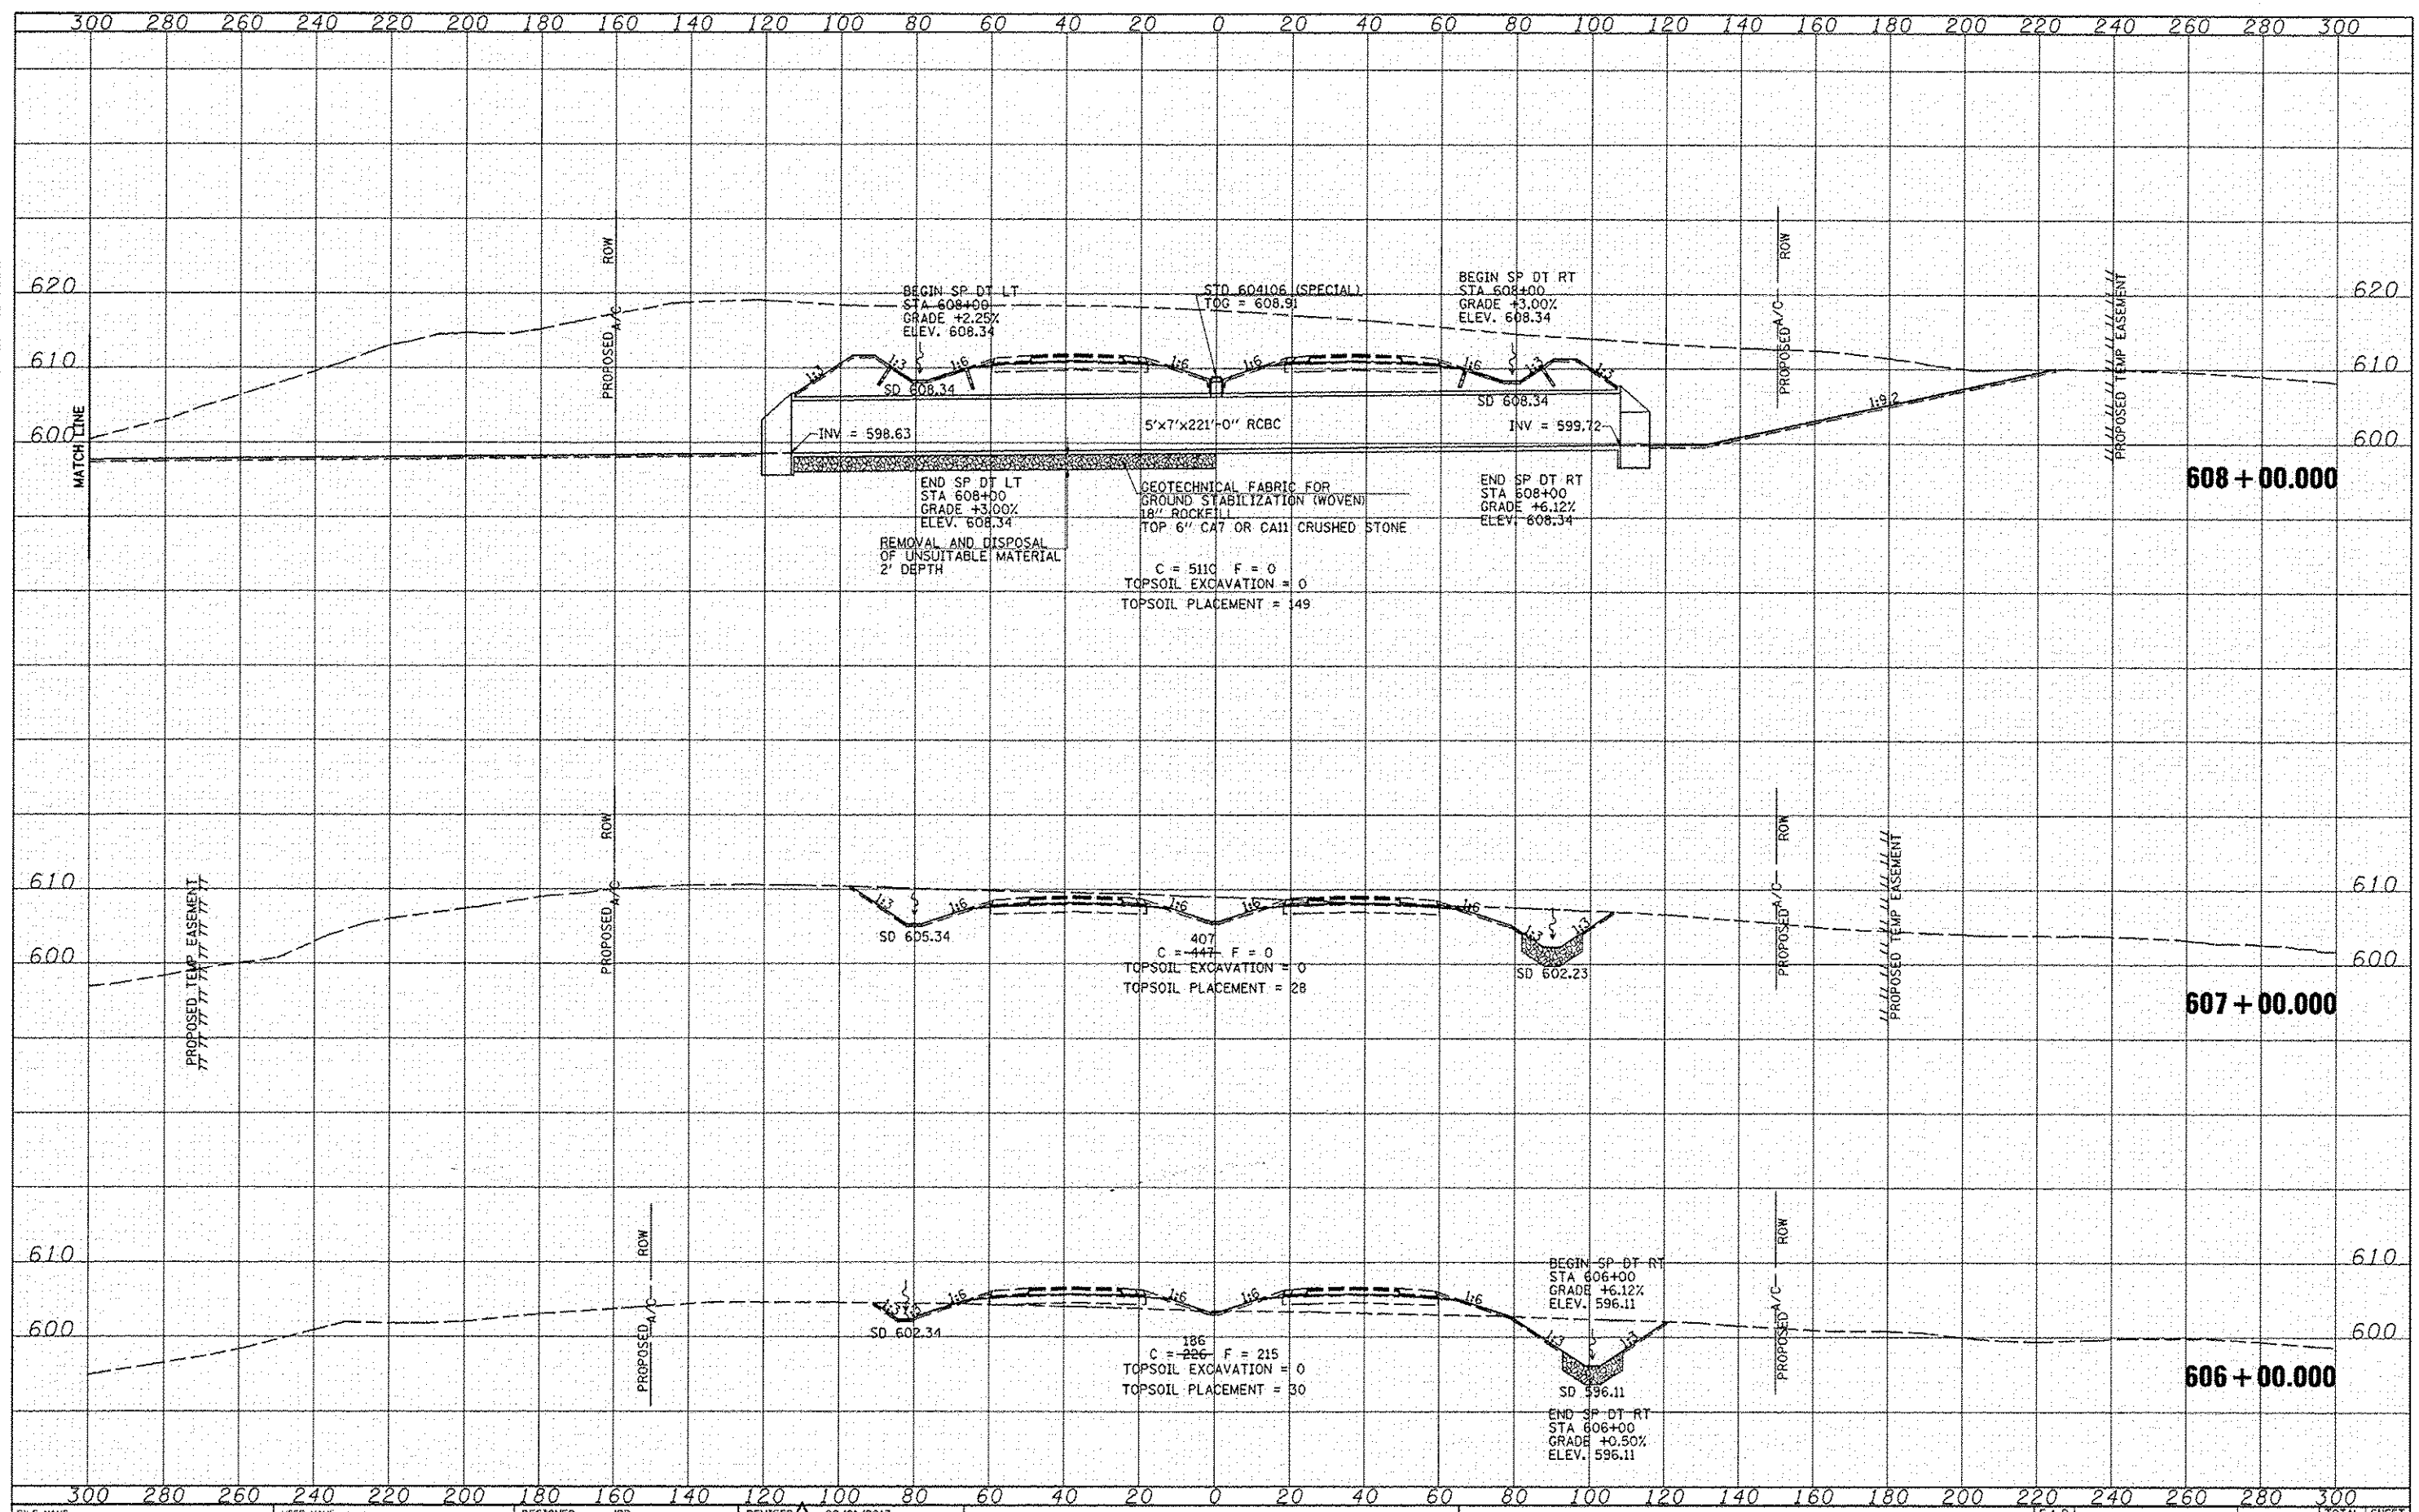

FILE NAME: \\transportation\2013\Grading Plans\CA00 Shop  
 USER NAME: jjean  
 DESIGNED: JRB  
 DRAWN: TJD  
 CHECKED: AWM  
 DATE: 12-12-12

SD468A42-sh1-xsh1.dgn  
 PLOT SCALE: 40.00 / 1 in.  
 PLOT DATE: 2/21/2013

REVISION: 02/21/2013  
 REVISION:  
 REVISION:  
 REVISION:

STATE OF ILLINOIS  
 DEPARTMENT OF TRANSPORTATION

FAP ROUTE 407 (IL RTE 336)  
 CROSS SECTIONS

SCALE: 1"=20' H  
 SHEET NO. 50 OF 176 SHEETS  
 STA. 606+00.000 TO STA. 608+00.000

F.A.P. RTE.	SECTION	COUNTY	TOTAL SHEETS	SHEET NO.
407	(55-31A)	MCDONOUGH	671	380
			CONTRACT NO. 68A42	
ILLINOIS FED. AID PROJECT				