


DATE	
BY	
ORIGINAL SURVEY	
SUPPLIED	
NOTE BOOK	
AREAS CHECKED	
NO.	

DATE	
BY	
ORIGINAL SURVEY	
SUPPLIED	
NOTE BOOK	
AREAS CHECKED	
NO.	

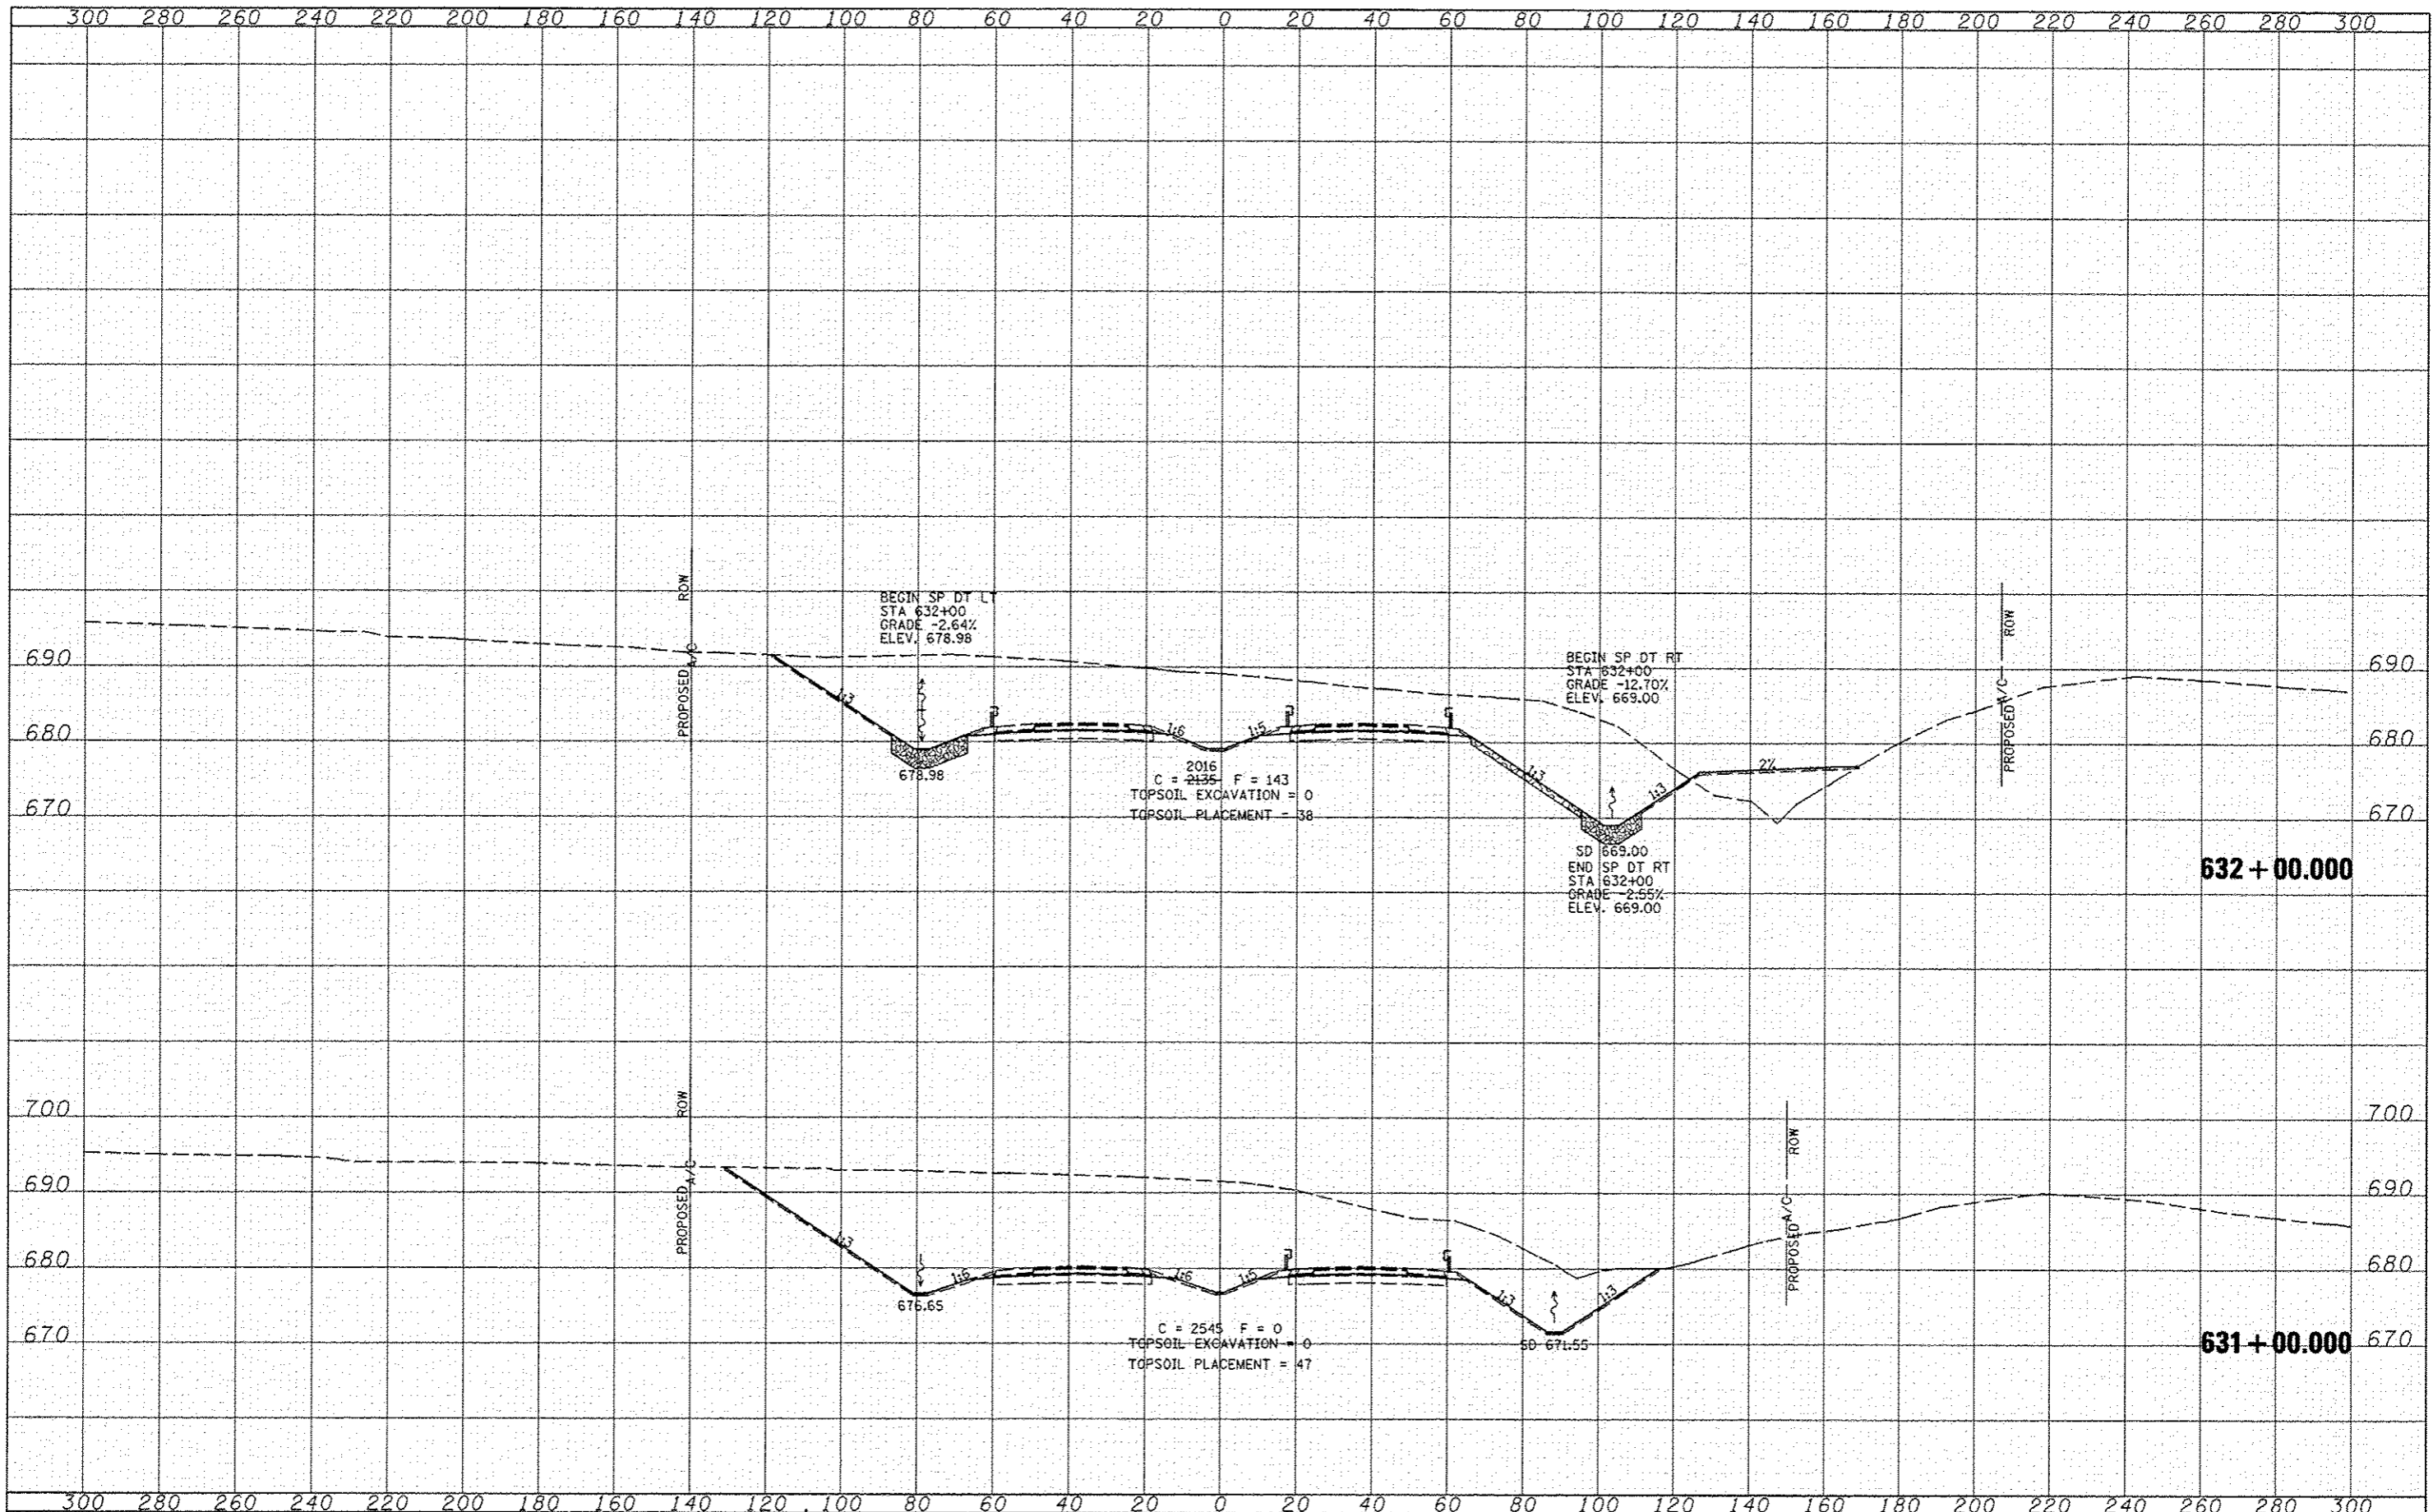

FILE NAME	USER NAME	DESIGNED	REVISED	STATE OF ILLINOIS DEPARTMENT OF TRANSPORTATION		FAP ROUTE 407 (IL RTE 336) CROSS SECTIONS		F.A.P. RTE.	SECTION	COUNTY	TOTAL SHEETS	SHEET NO.
W:\Transportation\2891\Grading Plans\CADD Sheets\0468A42-shl-wsht.dgn	adnan	JRB	02/21/2013					407	155-31A	MCDONOUGH	671	389
PLOT SCALE = 48.00' / 1" IN.	CHECKED	DATE	REVISED									CONTRACT NO. 68A42
PLOT DATE = 2/21/2013	AWM	12-12-12										ILLINOIS FED. AID PROJECT

SCALE: 1/2" = 10' H
1/4" = 10' V
SHEET NO. 59 OF 176 SHEETS | STA. 631+00.000 TO STA. 632+00.000