


DATE	
BY	
DESIGNED	
DRAWN	
CHECKED	
DATE	

DATE	
BY	
DESIGNED	
DRAWN	
CHECKED	
DATE	

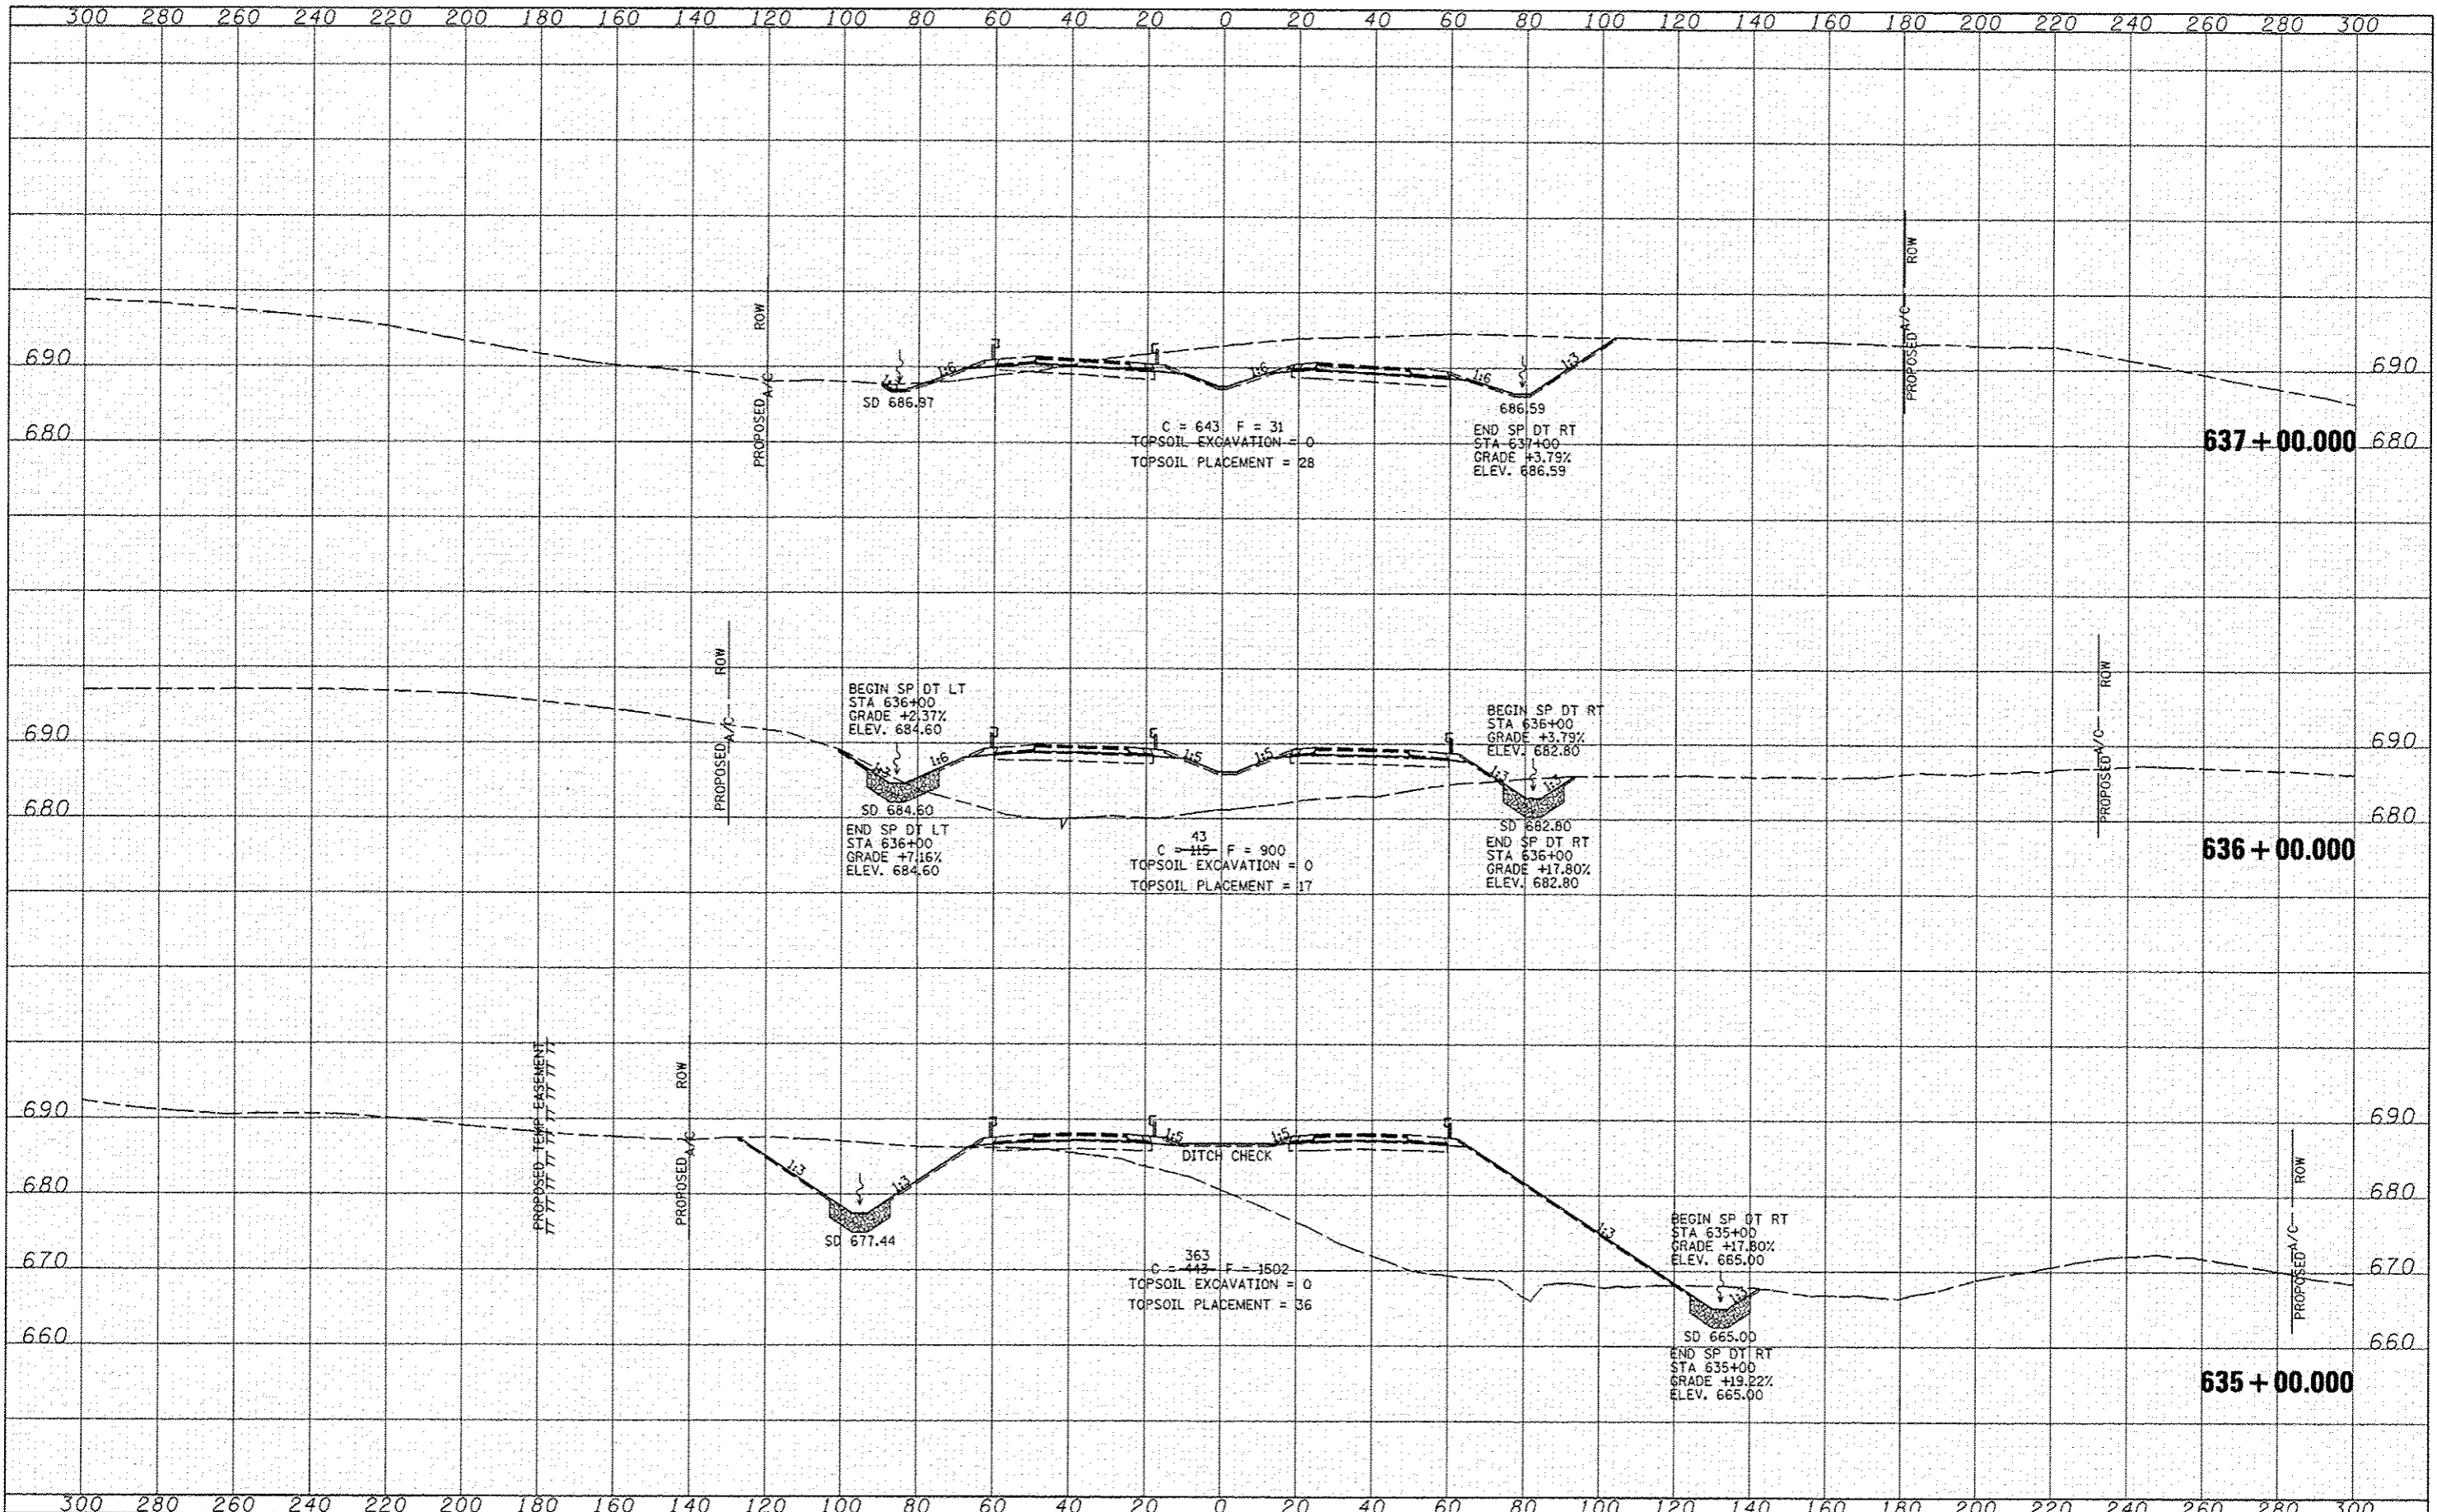

FILE NAME :	USER NAME : jdaen	DESIGNED - JRB	REVISED - 02/21/2013	STATE OF ILLINOIS DEPARTMENT OF TRANSPORTATION	FAP ROUTE 407 (IL RTE 336) CROSS SECTIONS	F.A.P. RTE. 407 SECTION (55-31A) COUNTY MCDONOUGH TOTAL SHEETS 671 SHEET NO. 391 CONTRACT NO. 68A42 (ILLINOIS) FED. AID PROJECT
W:\Transportation\289\Grading Plans\CADD Shee	PLAT SCALE : 40.00' / IN.	DRAWN - TJD	REVISED -			
	DATE : 12-12-12	CHECKED - AWM	REVISED -			
	DATE : 2/21/2013	DATE : 12-12-12	REVISED -			