


DATE	
BY	
DESIGNED	
DRAWN	
CHECKED	
DATE	
FILE NAME	
ORIGINAL SURVEY	
NOTED BOOK	
NOTE BOOK	
AREAS CHECKED	

DATE	
BY	
DESIGNED	
DRAWN	
CHECKED	
DATE	
FILE NAME	
ORIGINAL SURVEY	
NOTED BOOK	
NOTE BOOK	
AREAS CHECKED	

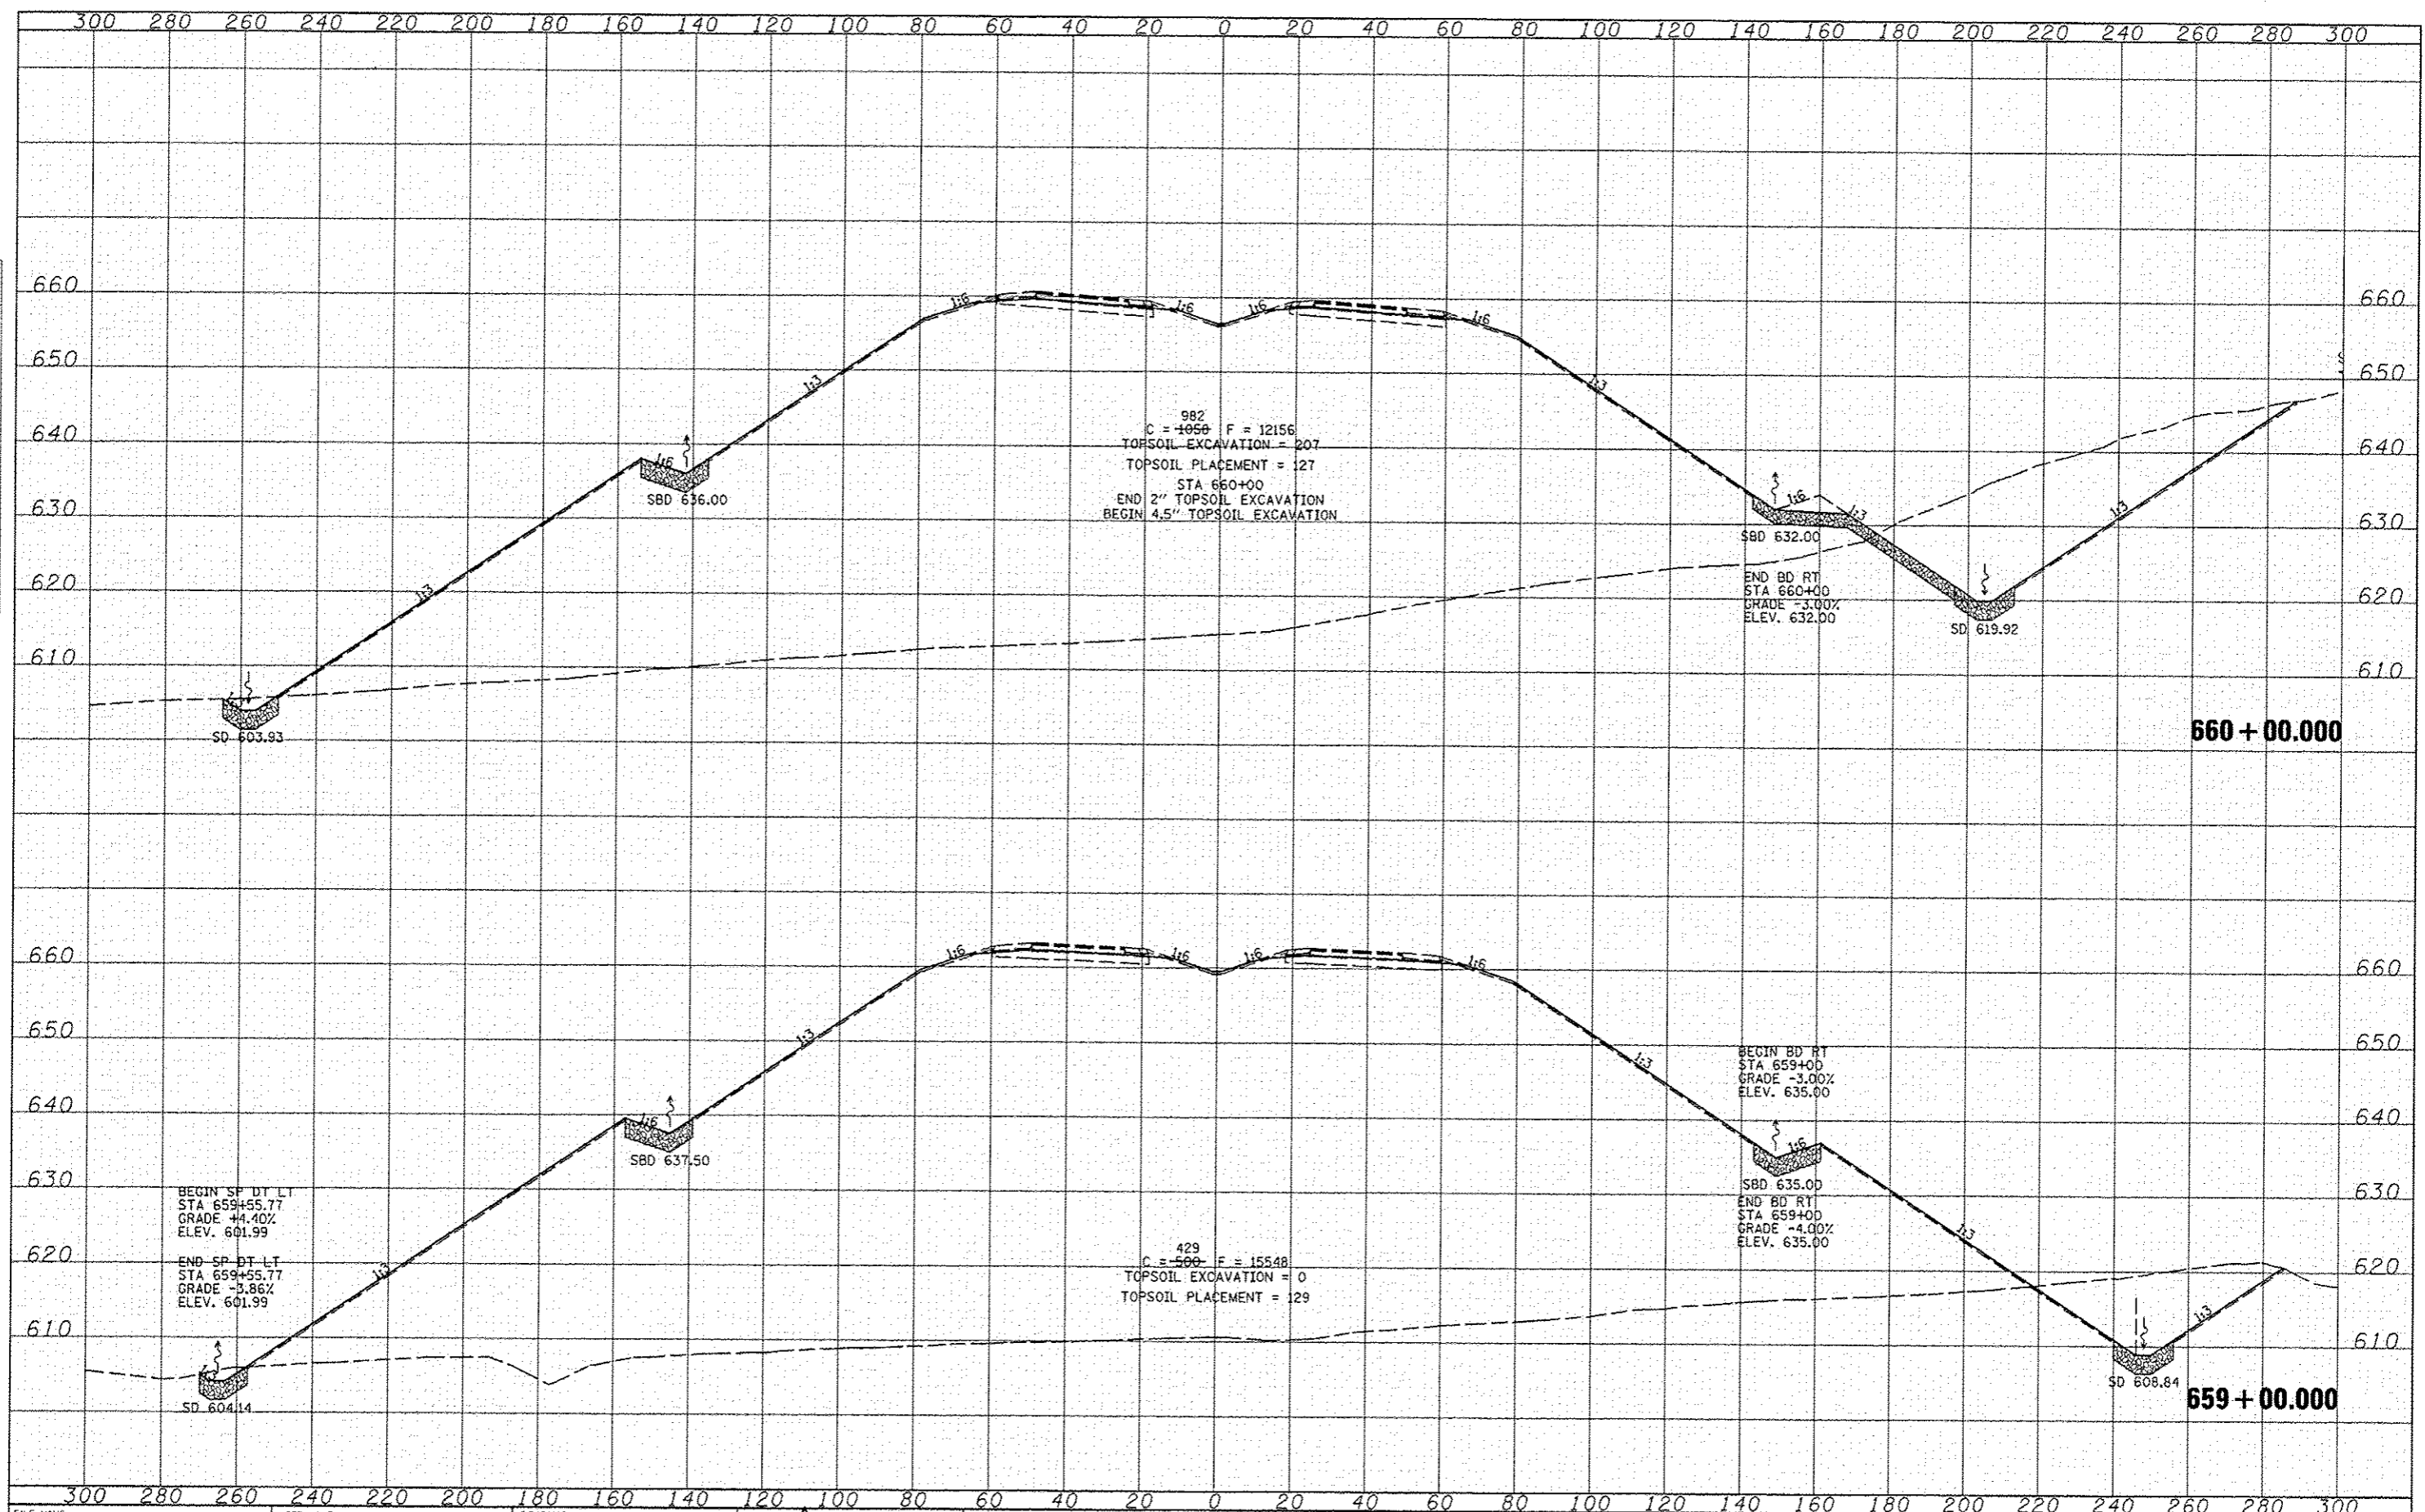

FILE NAME	USER NAME = jdoan	DESIGNED - JRB	REVISED 02/21/2013	STATE OF ILLINOIS DEPARTMENT OF TRANSPORTATION	FAP ROUTE 407 (IL RTE 336) CROSS SECTIONS	F.A.P. RTE.	SECTION	COUNTY	TOTAL SHEET	
W:\Transportation\2891\Grading Plans\CA00 Sheet	SD468A42-shr-xsh.dgn	DRAWN - TJD	REVISED			407	(55-31A)	MCDONOUGH	671	410
PLOT SCALE = 48.00' / 1"		CHECKED - AMM	REVISED			SCALE: 1" = 20'	SHEET NO. 80 OF 176 SHEETS	STA. 659+00.000 TO STA. 660+00.000	CONTRACT NO. 68A42	ILLINOIS FED. AID PROJECT
PLOT DATE = 2/21/2013		DATE - 12-12-12	REVISED							