


DATE	
BY	
FINISHED	
SURVEY	
NOTE BOOK	
AREAS	
AREAS CHECKED	

DATE	
BY	
ORIGINAL	
SURVEY	
NOTE BOOK	
AREAS	
AREAS CHECKED	

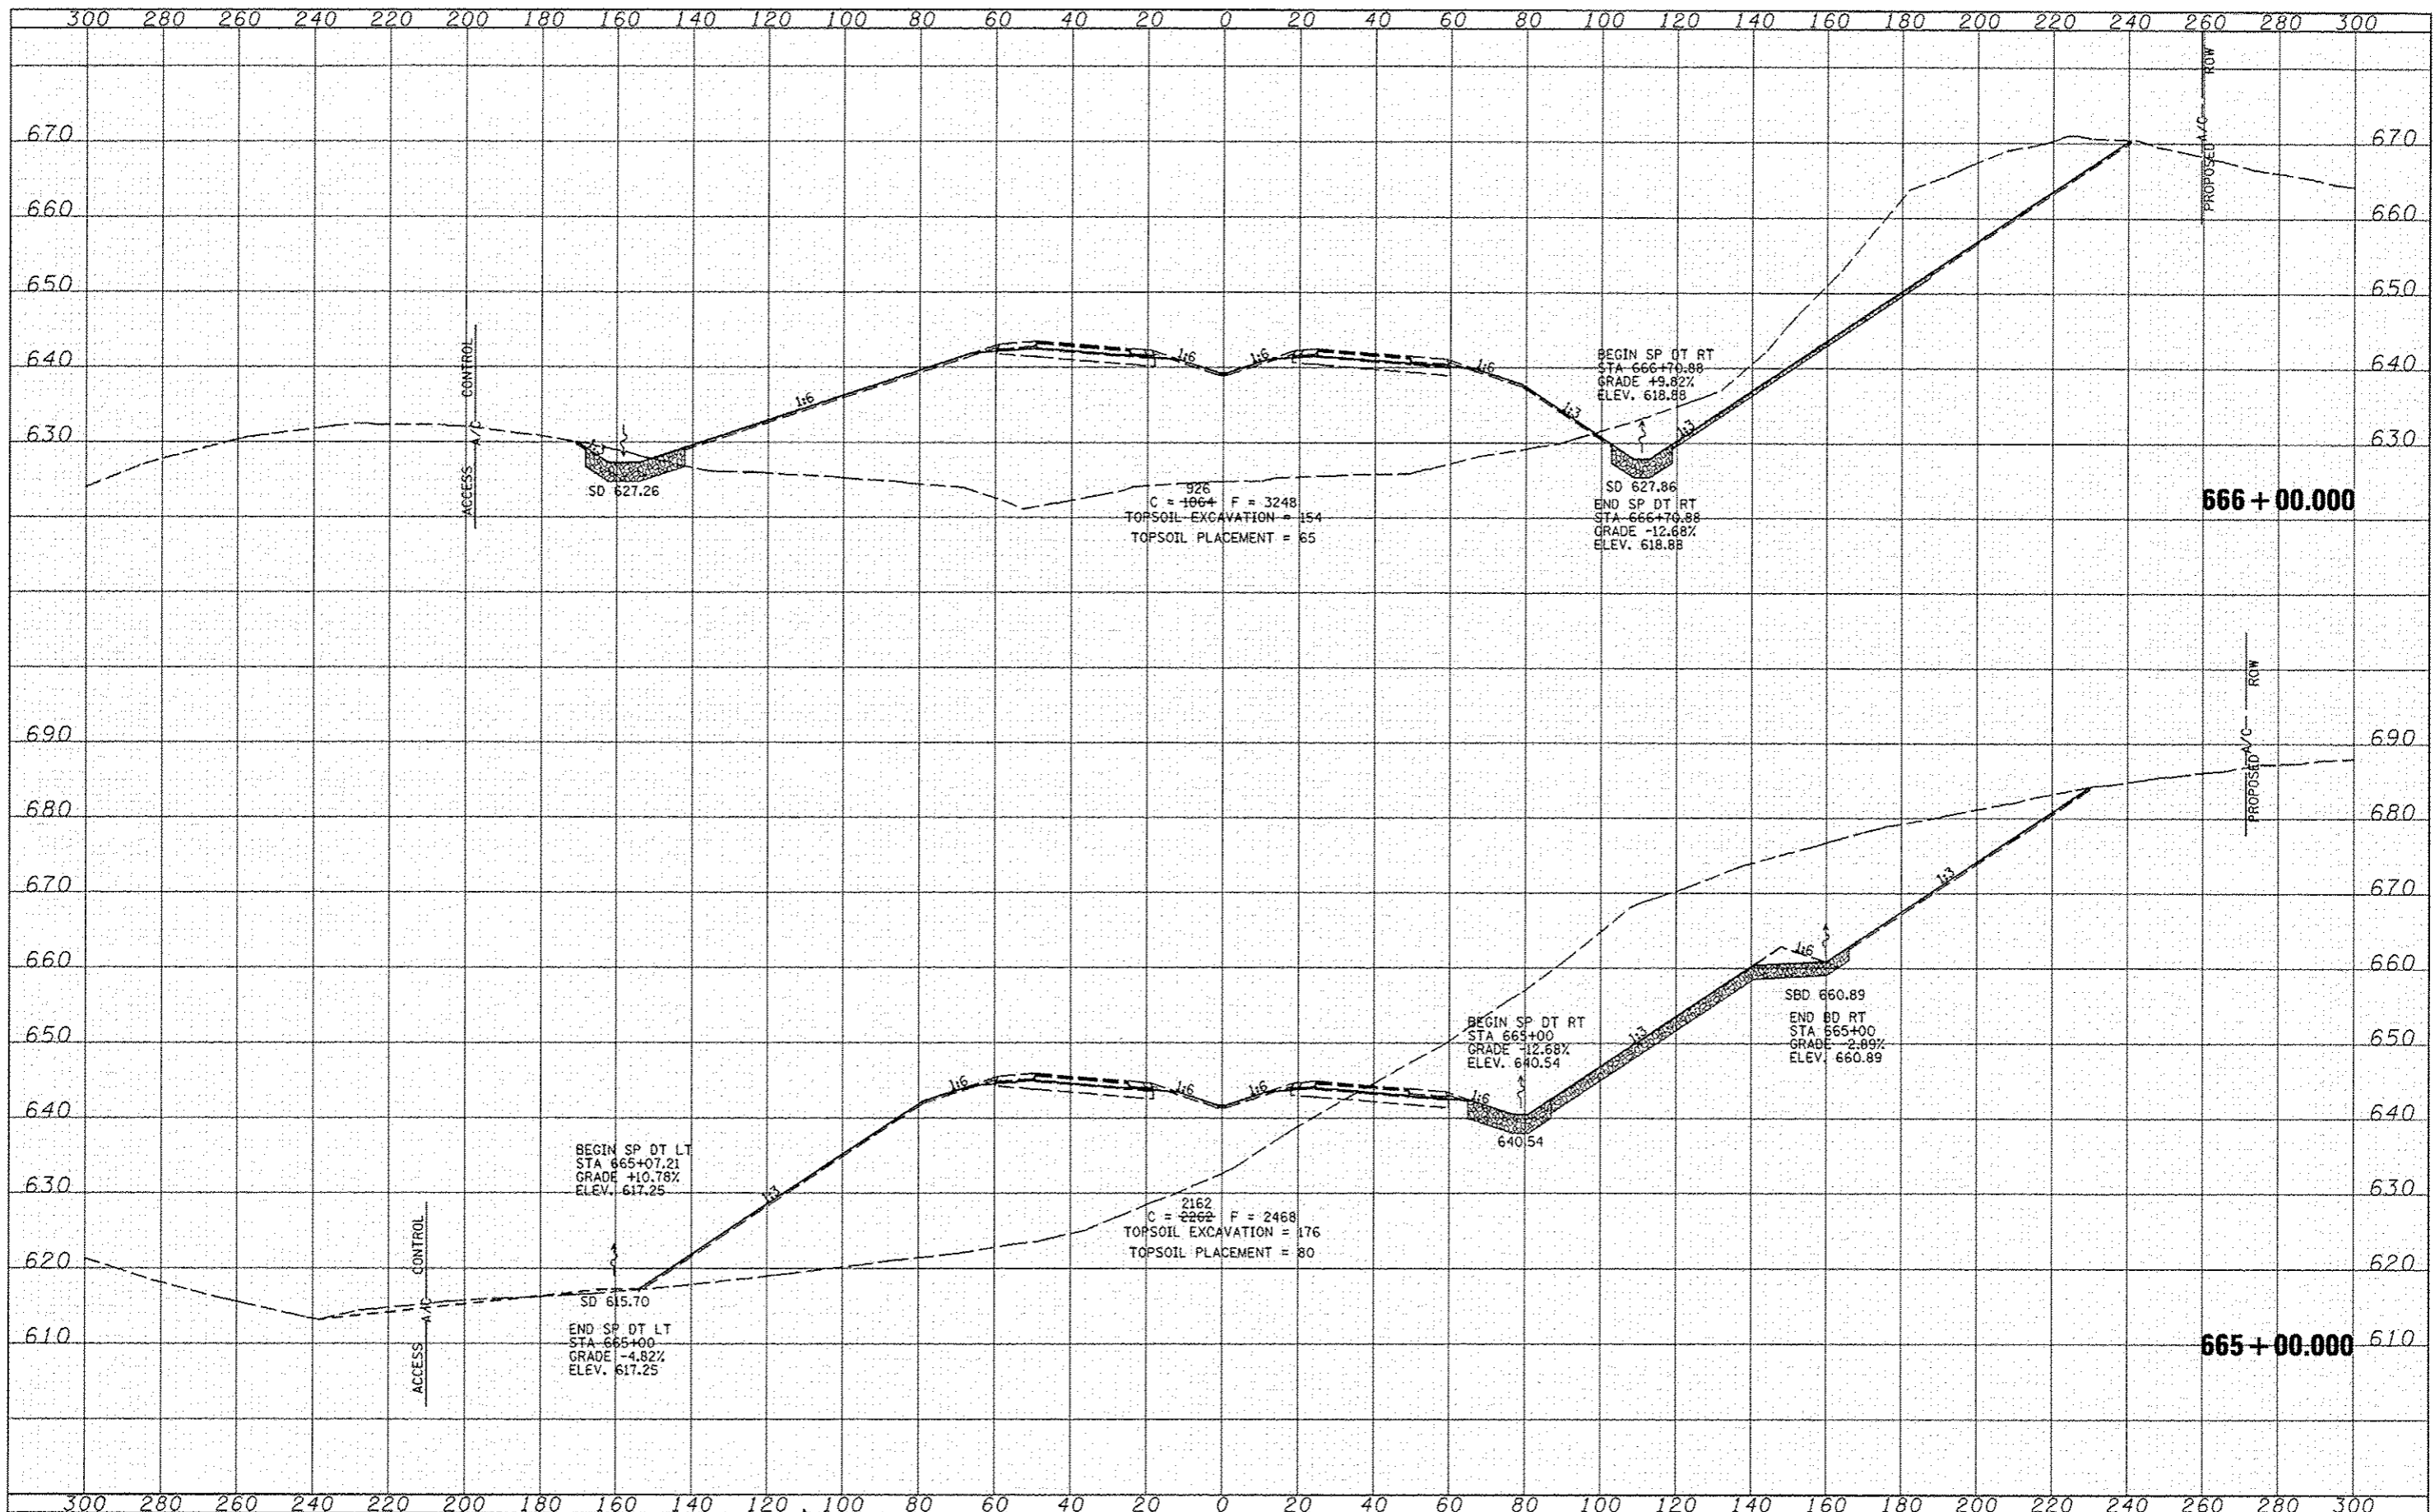

FILE NAME =	USER NAME = jdan	DESIGNED - JRB	REVISED - 02/21/2013
W:\transportation\2894\Grading Plans\CADD Sheets\046842\sh1\sh1.dgn		DRAWN - TJD	REVISED -
PLDT SCALE = 48.00' / IN.		CHECKED - ANM	REVISED -
PLDT DATE = 2/21/2013		DATE - 12-12-12	REVISED -

**STATE OF ILLINOIS
DEPARTMENT OF TRANSPORTATION**

**FAP ROUTE 407 (IL RTE 336)
CROSS SECTIONS**

SCALE: 1" = 20' H
1" = 10' V

SHEET NO. 84 OF 176 SHEETS STA. 665+00.000 TO STA. 666+00.000

F.A.P. RTE.	SECTION	COUNTY	TOTAL SHEETS	SHEET NO.
407	(55-31A)	MCDONOUGH	671	414
CONTRACT NO. 68A42			ILLINOIS FED. AID PROJECT	