


FINAL SURVEY	DATE
DESIGNED	BY
NOTED	
REVISIONS	
AREAS CHECKED	

ORIGINAL SURVEY	DATE
DESIGNED	BY
NOTED	
REVISIONS	
AREAS CHECKED	

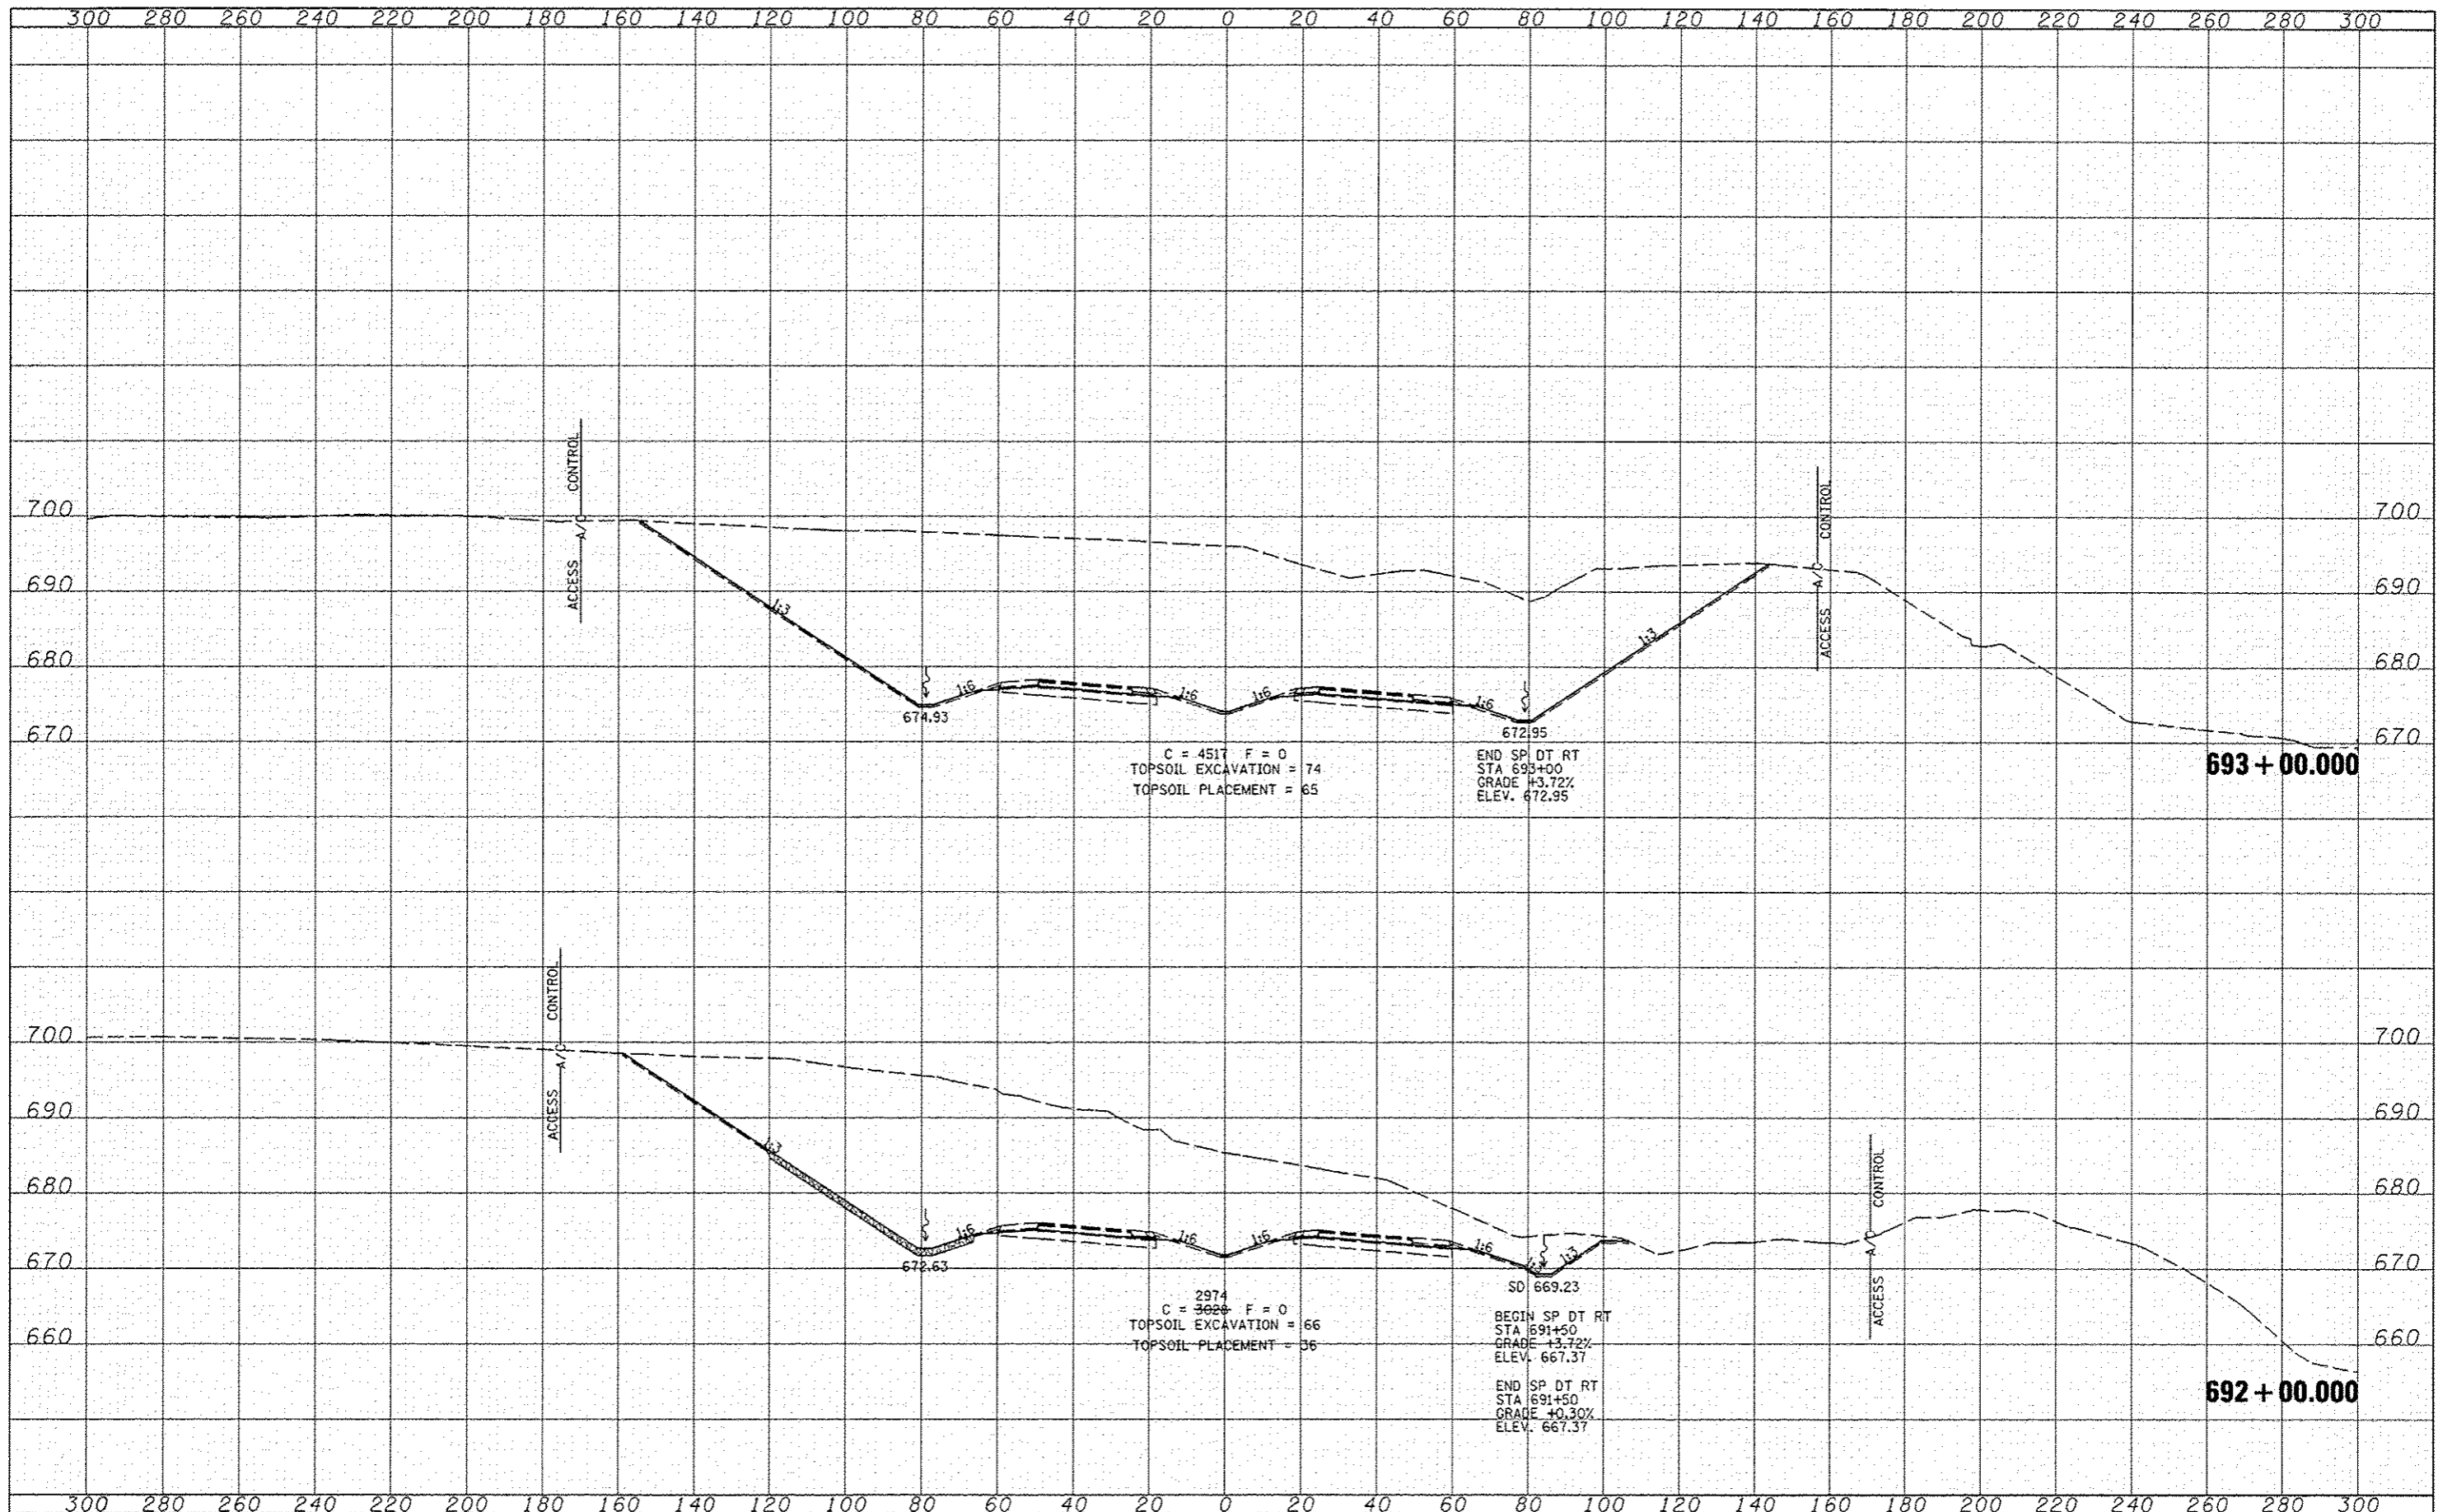

FILE NAME =	USER NAME = jjeon	DESIGNED - JRB	REVISED Δ 02/21/2013
W:\Transportation\2891\Grading Plans\CA00 Sheet\0468A42-shl-rsp-h.dgn		DRAWN - TJD	REVISED
PLOT SCALE = 40.00' / IN.		CHECKED - AWM	REVISED
PLOT DATE = 2/21/2013		DATE - 12-12-12	REVISED

STATE OF ILLINOIS
DEPARTMENT OF TRANSPORTATION

FAP ROUTE 407 (IL RTE 336)
CROSS SECTIONS

F.A.P. RTE. 407	SECTION (55-31A)	COUNTY MCDONOUGH	TOTAL SHEETS 671	SHEET NO. 443
CONTRACT NO. 68A42			ILLINOIS FED. AID PROJECT	

SCALE: 1" = 20' H, 1" = 10' V SHEET NO. 113 OF 176 SHEETS STA. 692+00.000 TO STA. 693+00.000