


DATE	
BY	
FINN	
SURVEY	
TEMP	
NOTE BOOK	
AREAS CHECKED	

DATE	
BY	
FINN	
SURVEY	
TEMP	
NOTE BOOK	
AREAS CHECKED	

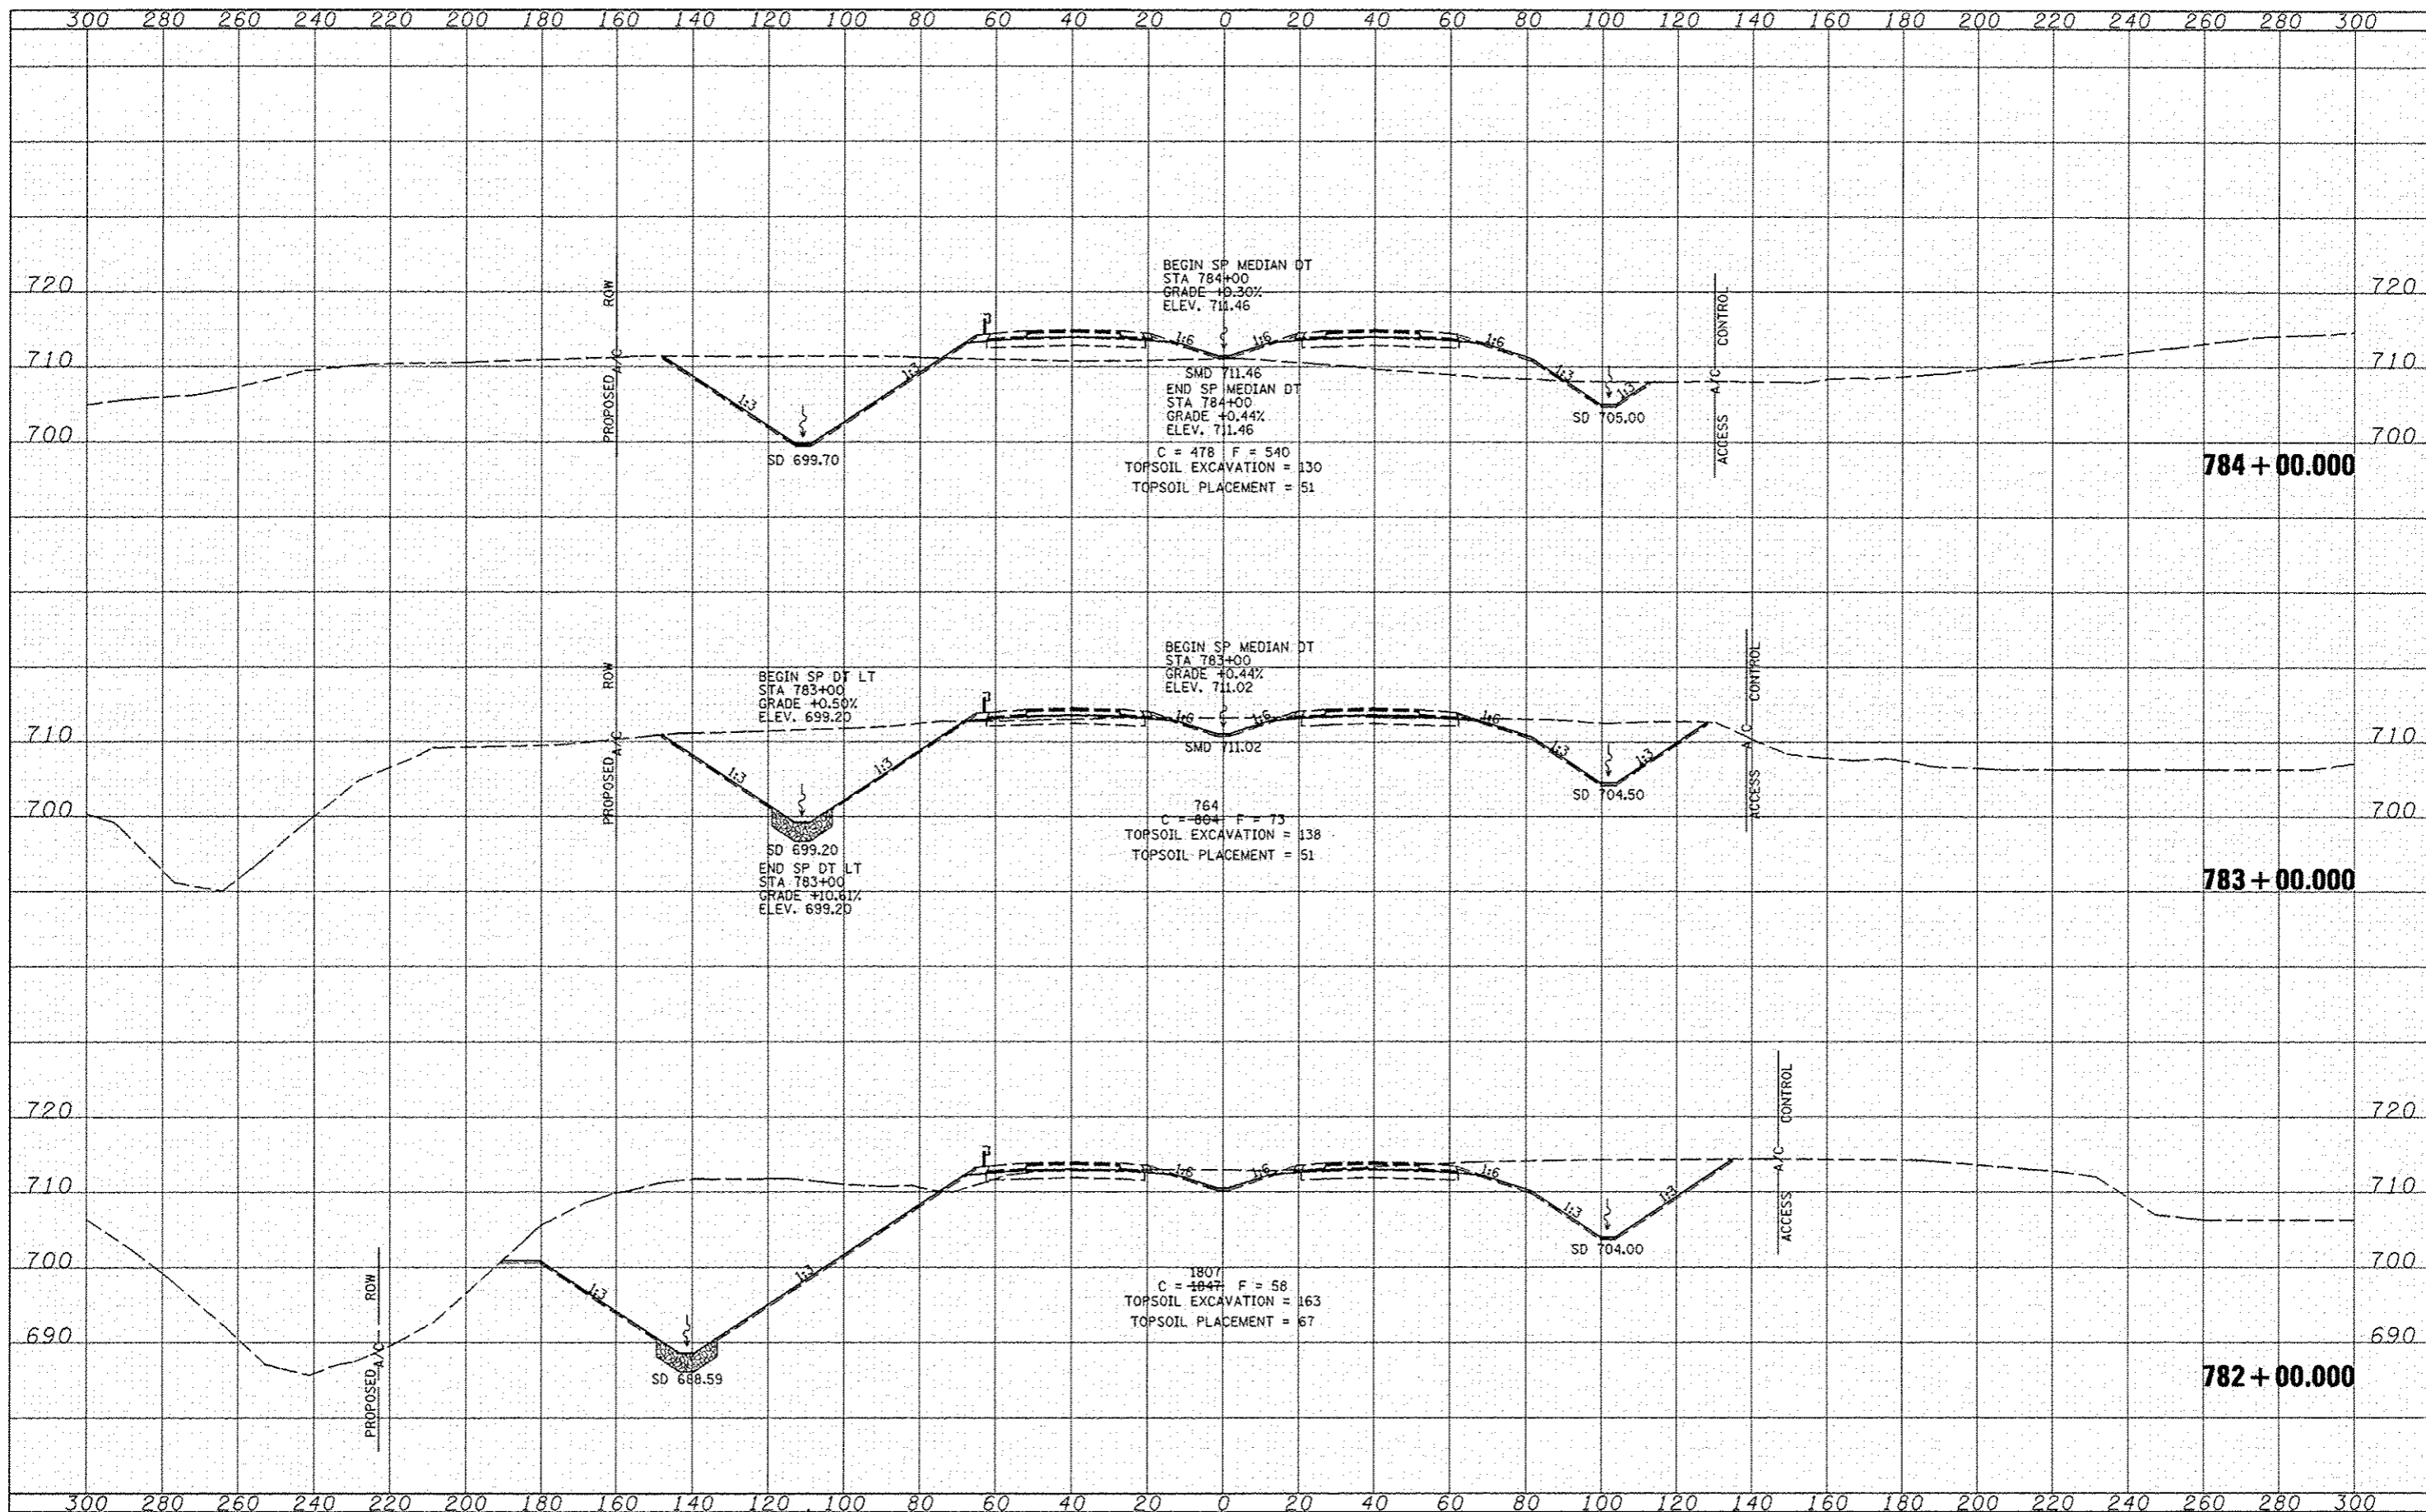

FILE NAME	USER NAME: jjean	DESIGNED: JRB	REVISED: 02/21/2013
\\transportation\2891\Grading Plans\CADD Shee	SD468A42-sh1-wsh.dgn	DRAWN: TJD	REVISED:
	PLOT SCALE: 48.00' = 1"	CHECKED: AWM	REVISED:
	PLOT DATE: 2/21/2013	DATE: 12-12-12	REVISED:

**STATE OF ILLINOIS
DEPARTMENT OF TRANSPORTATION**

**FAP ROUTE 407 (IL RTE 336)
CROSS SECTIONS**

SCALE: 1" = 48.00'
SHEET NO. 145 OF 176 SHEETS
STA. 782+00.000 TO STA. 784+00.000

F.A.P. RTE. 407	SECTION 155-31A	COUNTY MCDONOUGH	TOTAL SHEETS 671	SHEET NO. 475
CONTRACT NO. 68A42			ILLINOIS FED. AID PROJECT	