


DATE	
BY	
DESIGNED	
DRAWN	
CHECKED	
DATE	
FILE NAME	
USER NAME	
DESIGNED	
DRAWN	
CHECKED	
DATE	

DATE	
BY	
DESIGNED	
DRAWN	
CHECKED	
DATE	
FILE NAME	
USER NAME	
DESIGNED	
DRAWN	
CHECKED	
DATE	

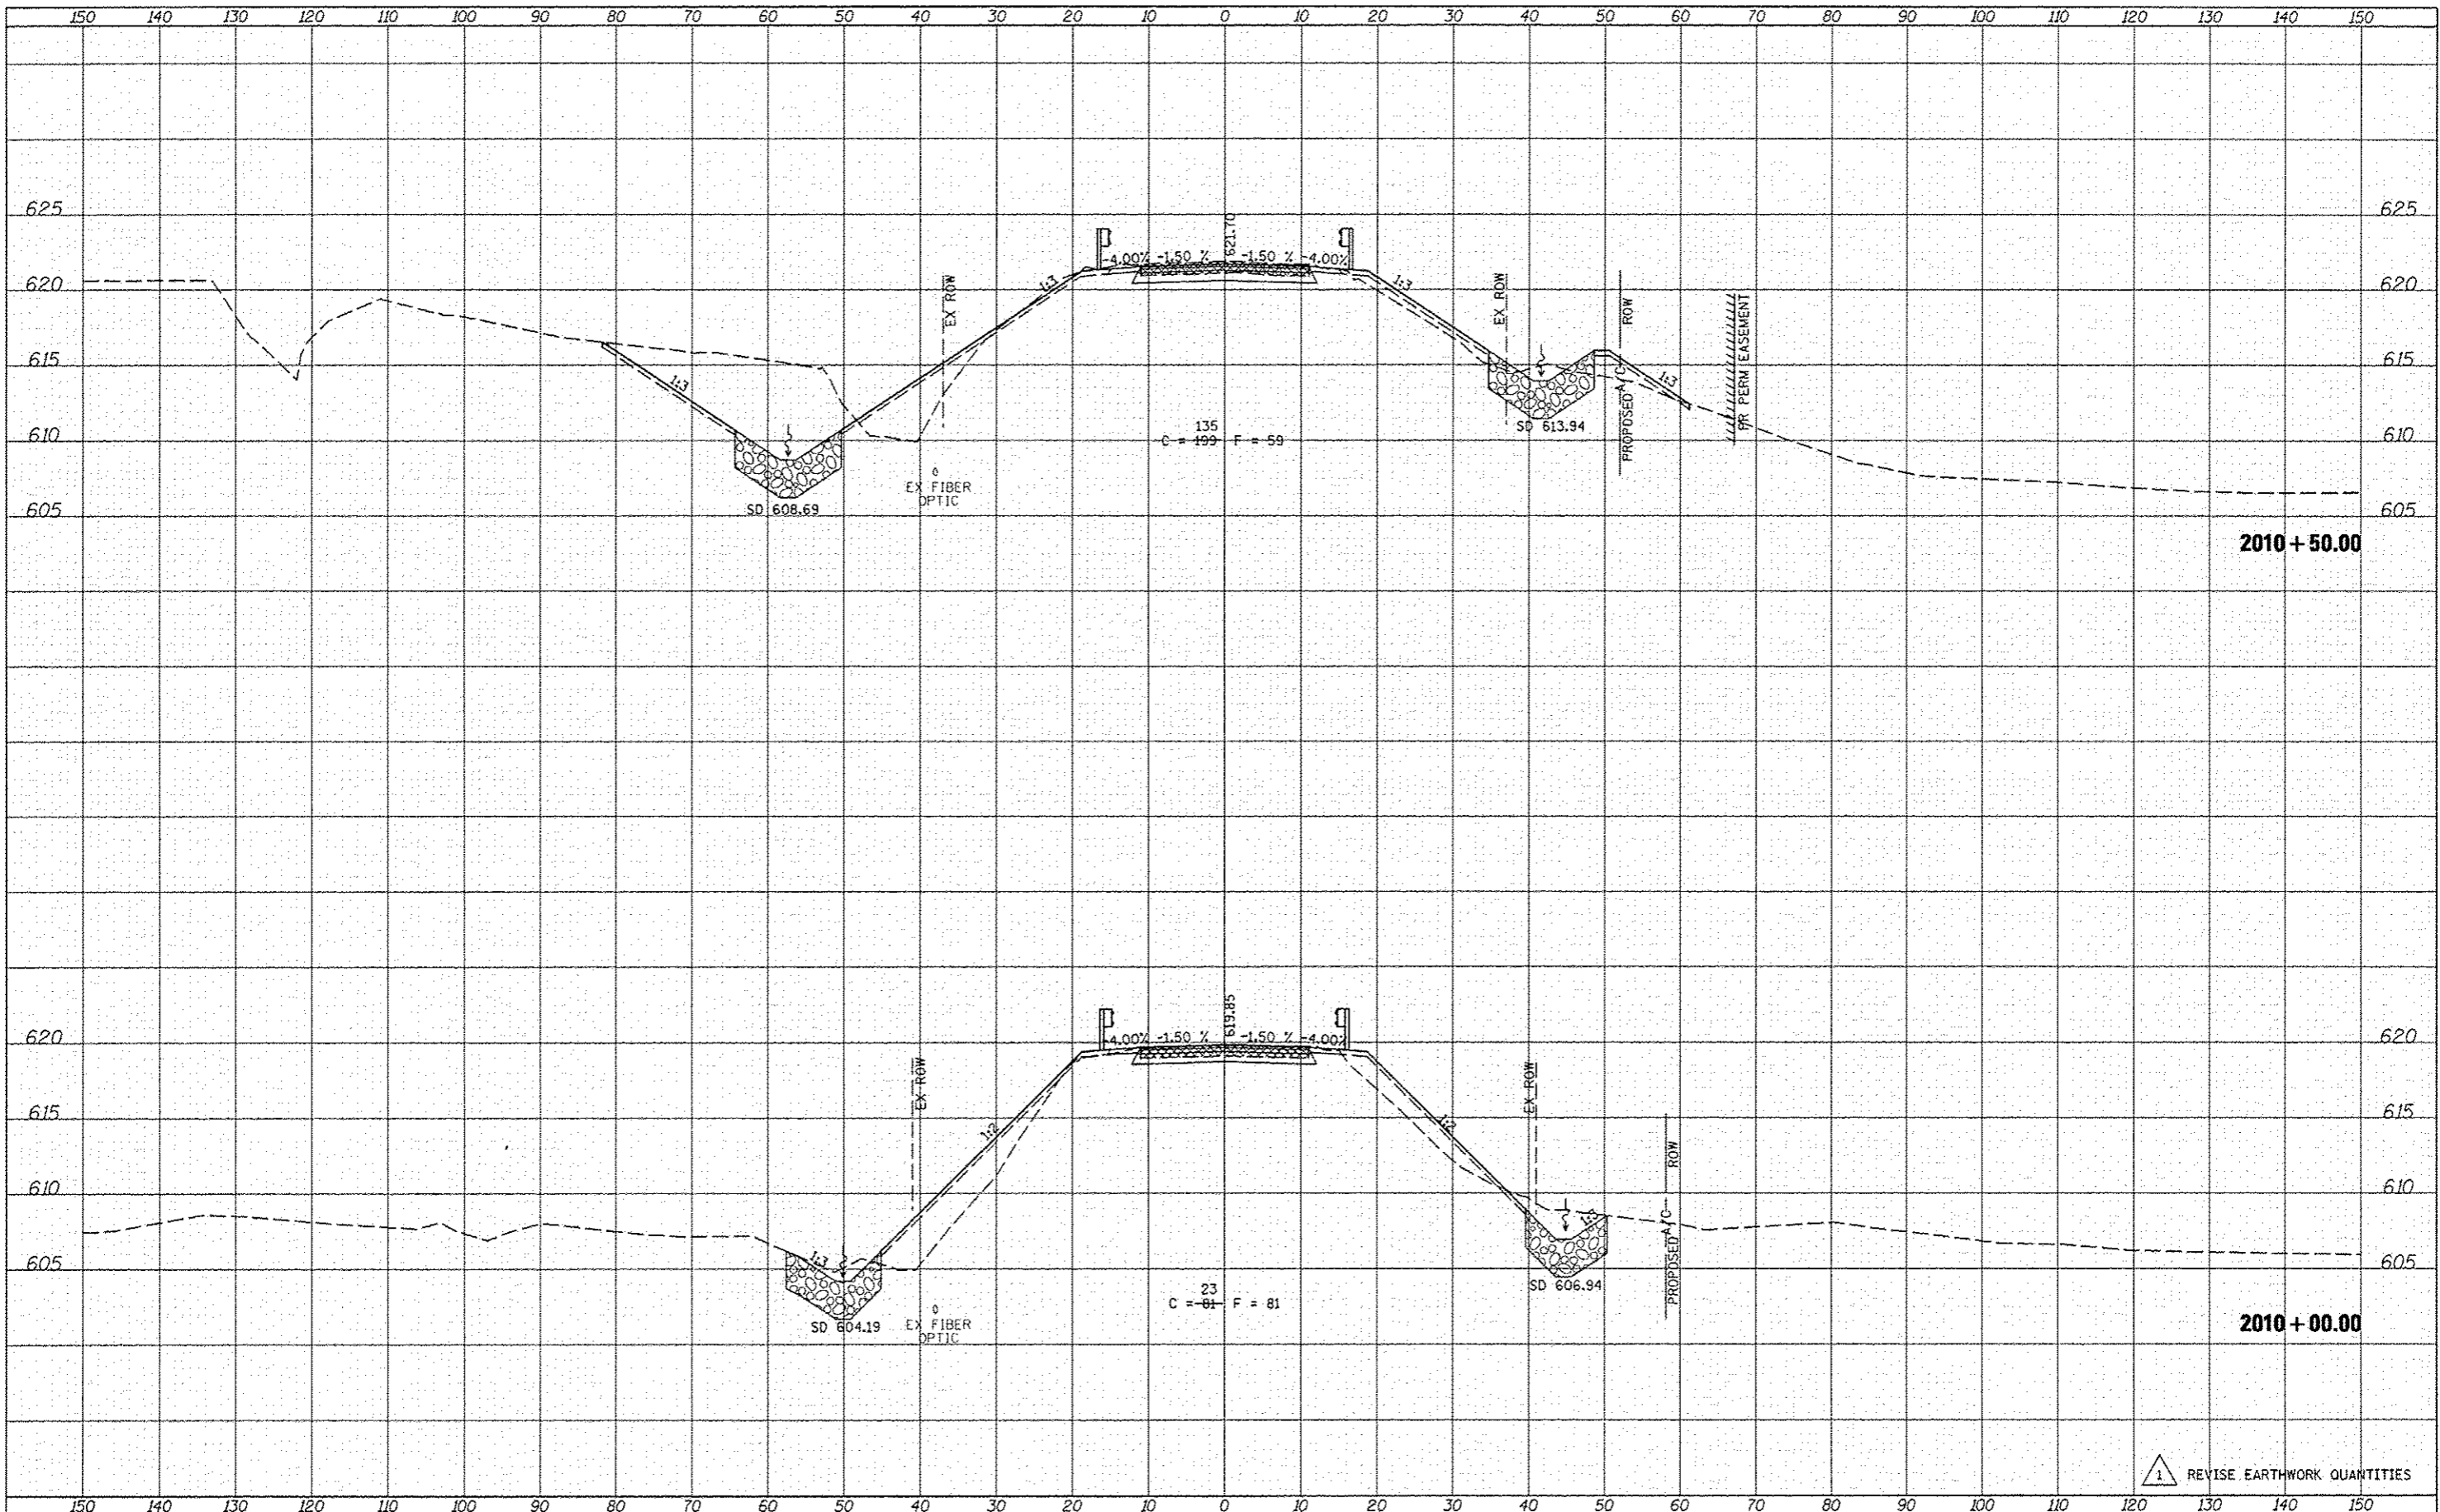

1 REVISION: REVISE EARTHWORK QUANTITIES

FILE NAME	USER NAME	DESIGNED	REVISED
\\transportation\2891\Grading Plans\CADD Sheets\0468A42-shl-mash-CH14.dgn	jdon	JRB	02/07/2013
		TJD	02/21/2013
		AWM	

STATE OF ILLINOIS
DEPARTMENT OF TRANSPORTATION

FAP 407 (IL RTE 336)
CROSS SECTIONS - CH14

F.A.P. RTE.	SECTION	COUNTY	TOTAL SHEETS	SHEET NO.
407	(55-3)A	MCDONOUGH	671	533
CONTRACT NO. 68A42			ILLINOIS FED. AID PROJECT	

SCALE: 1" = 20' H
1" = 40' V
SHEET 3 OF 19 SHEETS STA. 2010+00.00 TO STA. 2010+50.00