


DATE	
BY	
ENR	
SURVEY	
NOTE BOOK	
AREAS CHECKED	

DATE	
BY	
ENR	
SURVEY	
NOTE BOOK	
AREAS CHECKED	

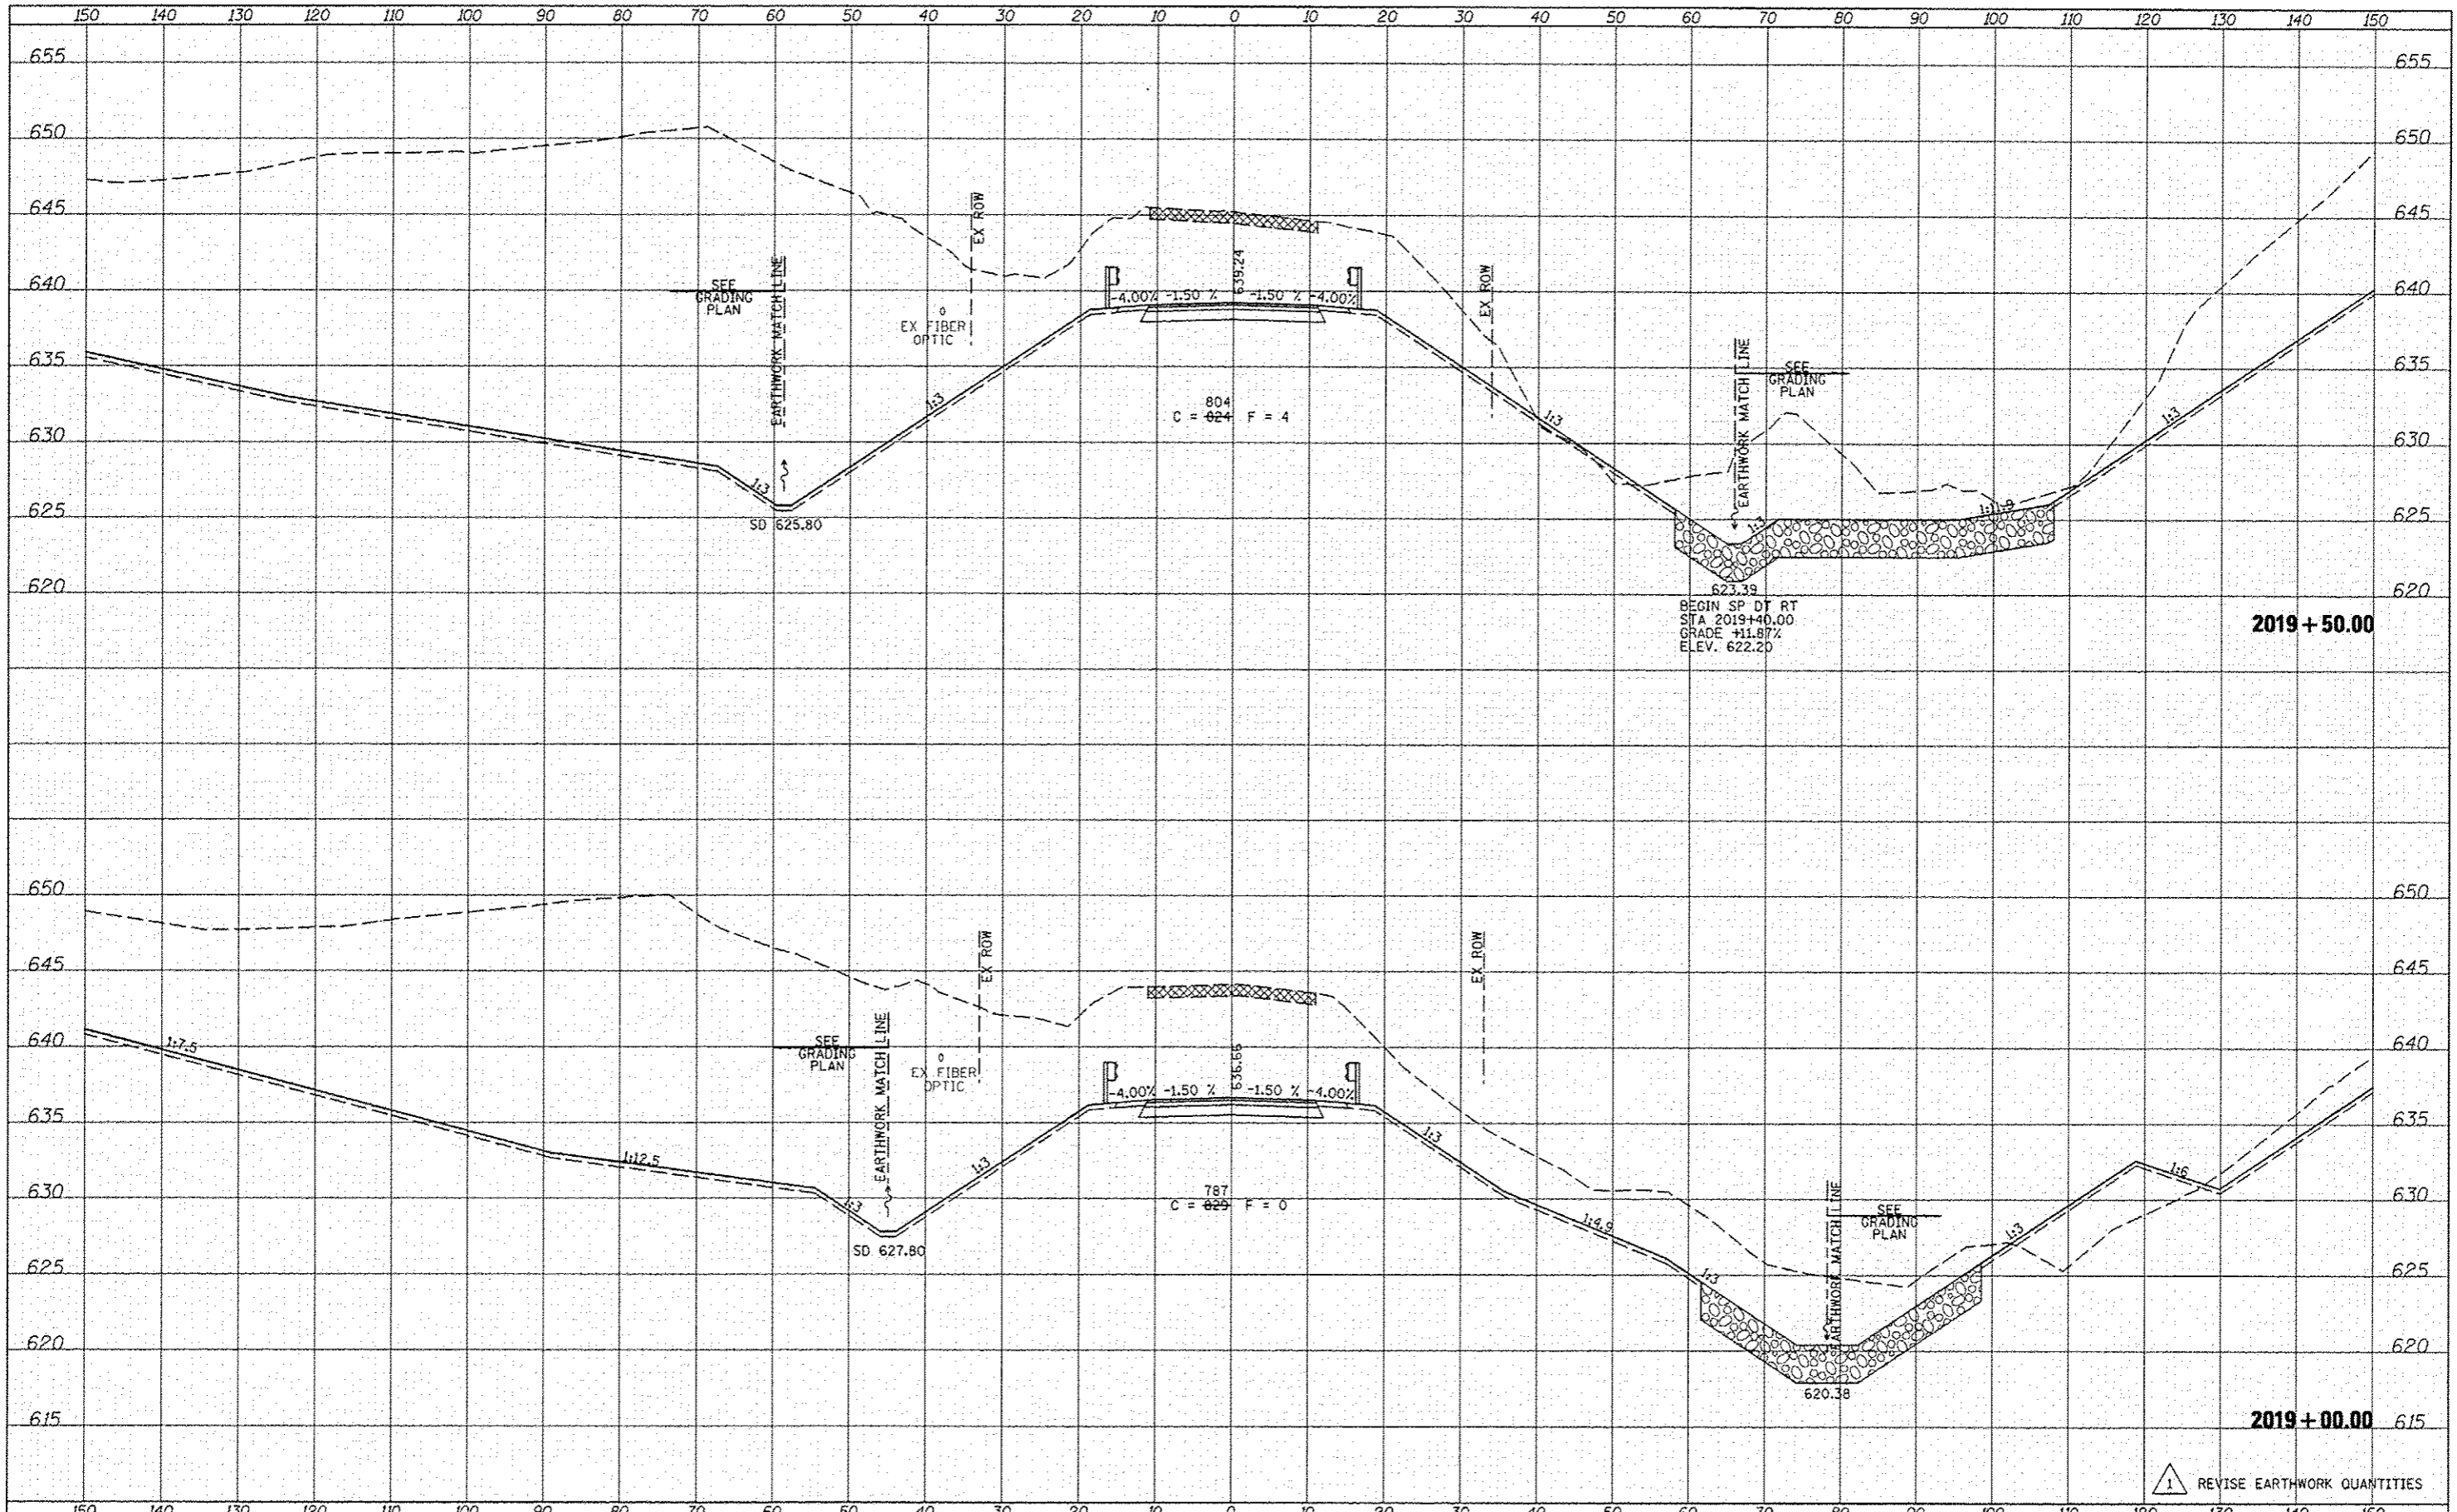

2019 + 50.00

2019 + 00.00

1 REVISION: REVISE EARTHWORK QUANTITIES

FILE NAME	USER NAME	DESIGNED	REVISED
W:\Transportation\289\Grading Plans\CADD Sheets\0460A42\0460A42.dgn	jdean	JRB	02/07/2013
		TJD	02/21/2013
		AWM	

STATE OF ILLINOIS
DEPARTMENT OF TRANSPORTATION

FAP 407 (IL RTE 336)
CROSS SECTIONS - CH14
SCALE: 1"=20' H
1"=50' V
SHEET 14 OF 19 SHEETS
STA. 2019+00.00 TO STA. 2019+50.00

F.A.P. RTE.	SECTION	COUNTY	TOTAL SHEETS	SHEET NO.
407	155-31A	MCDONOUGH	671	544
CONTRACT NO. 68A42			ILLINOIS FED. AID PROJECT	