


DATE	
BY	
DESIGNED	
DRAWN	
CHECKED	
DATE	
FILE NAME	
USER NAME	
DESIGNED	
DRAWN	
CHECKED	
DATE	

DATE	
BY	
DESIGNED	
DRAWN	
CHECKED	
DATE	
FILE NAME	
USER NAME	
DESIGNED	
DRAWN	
CHECKED	
DATE	

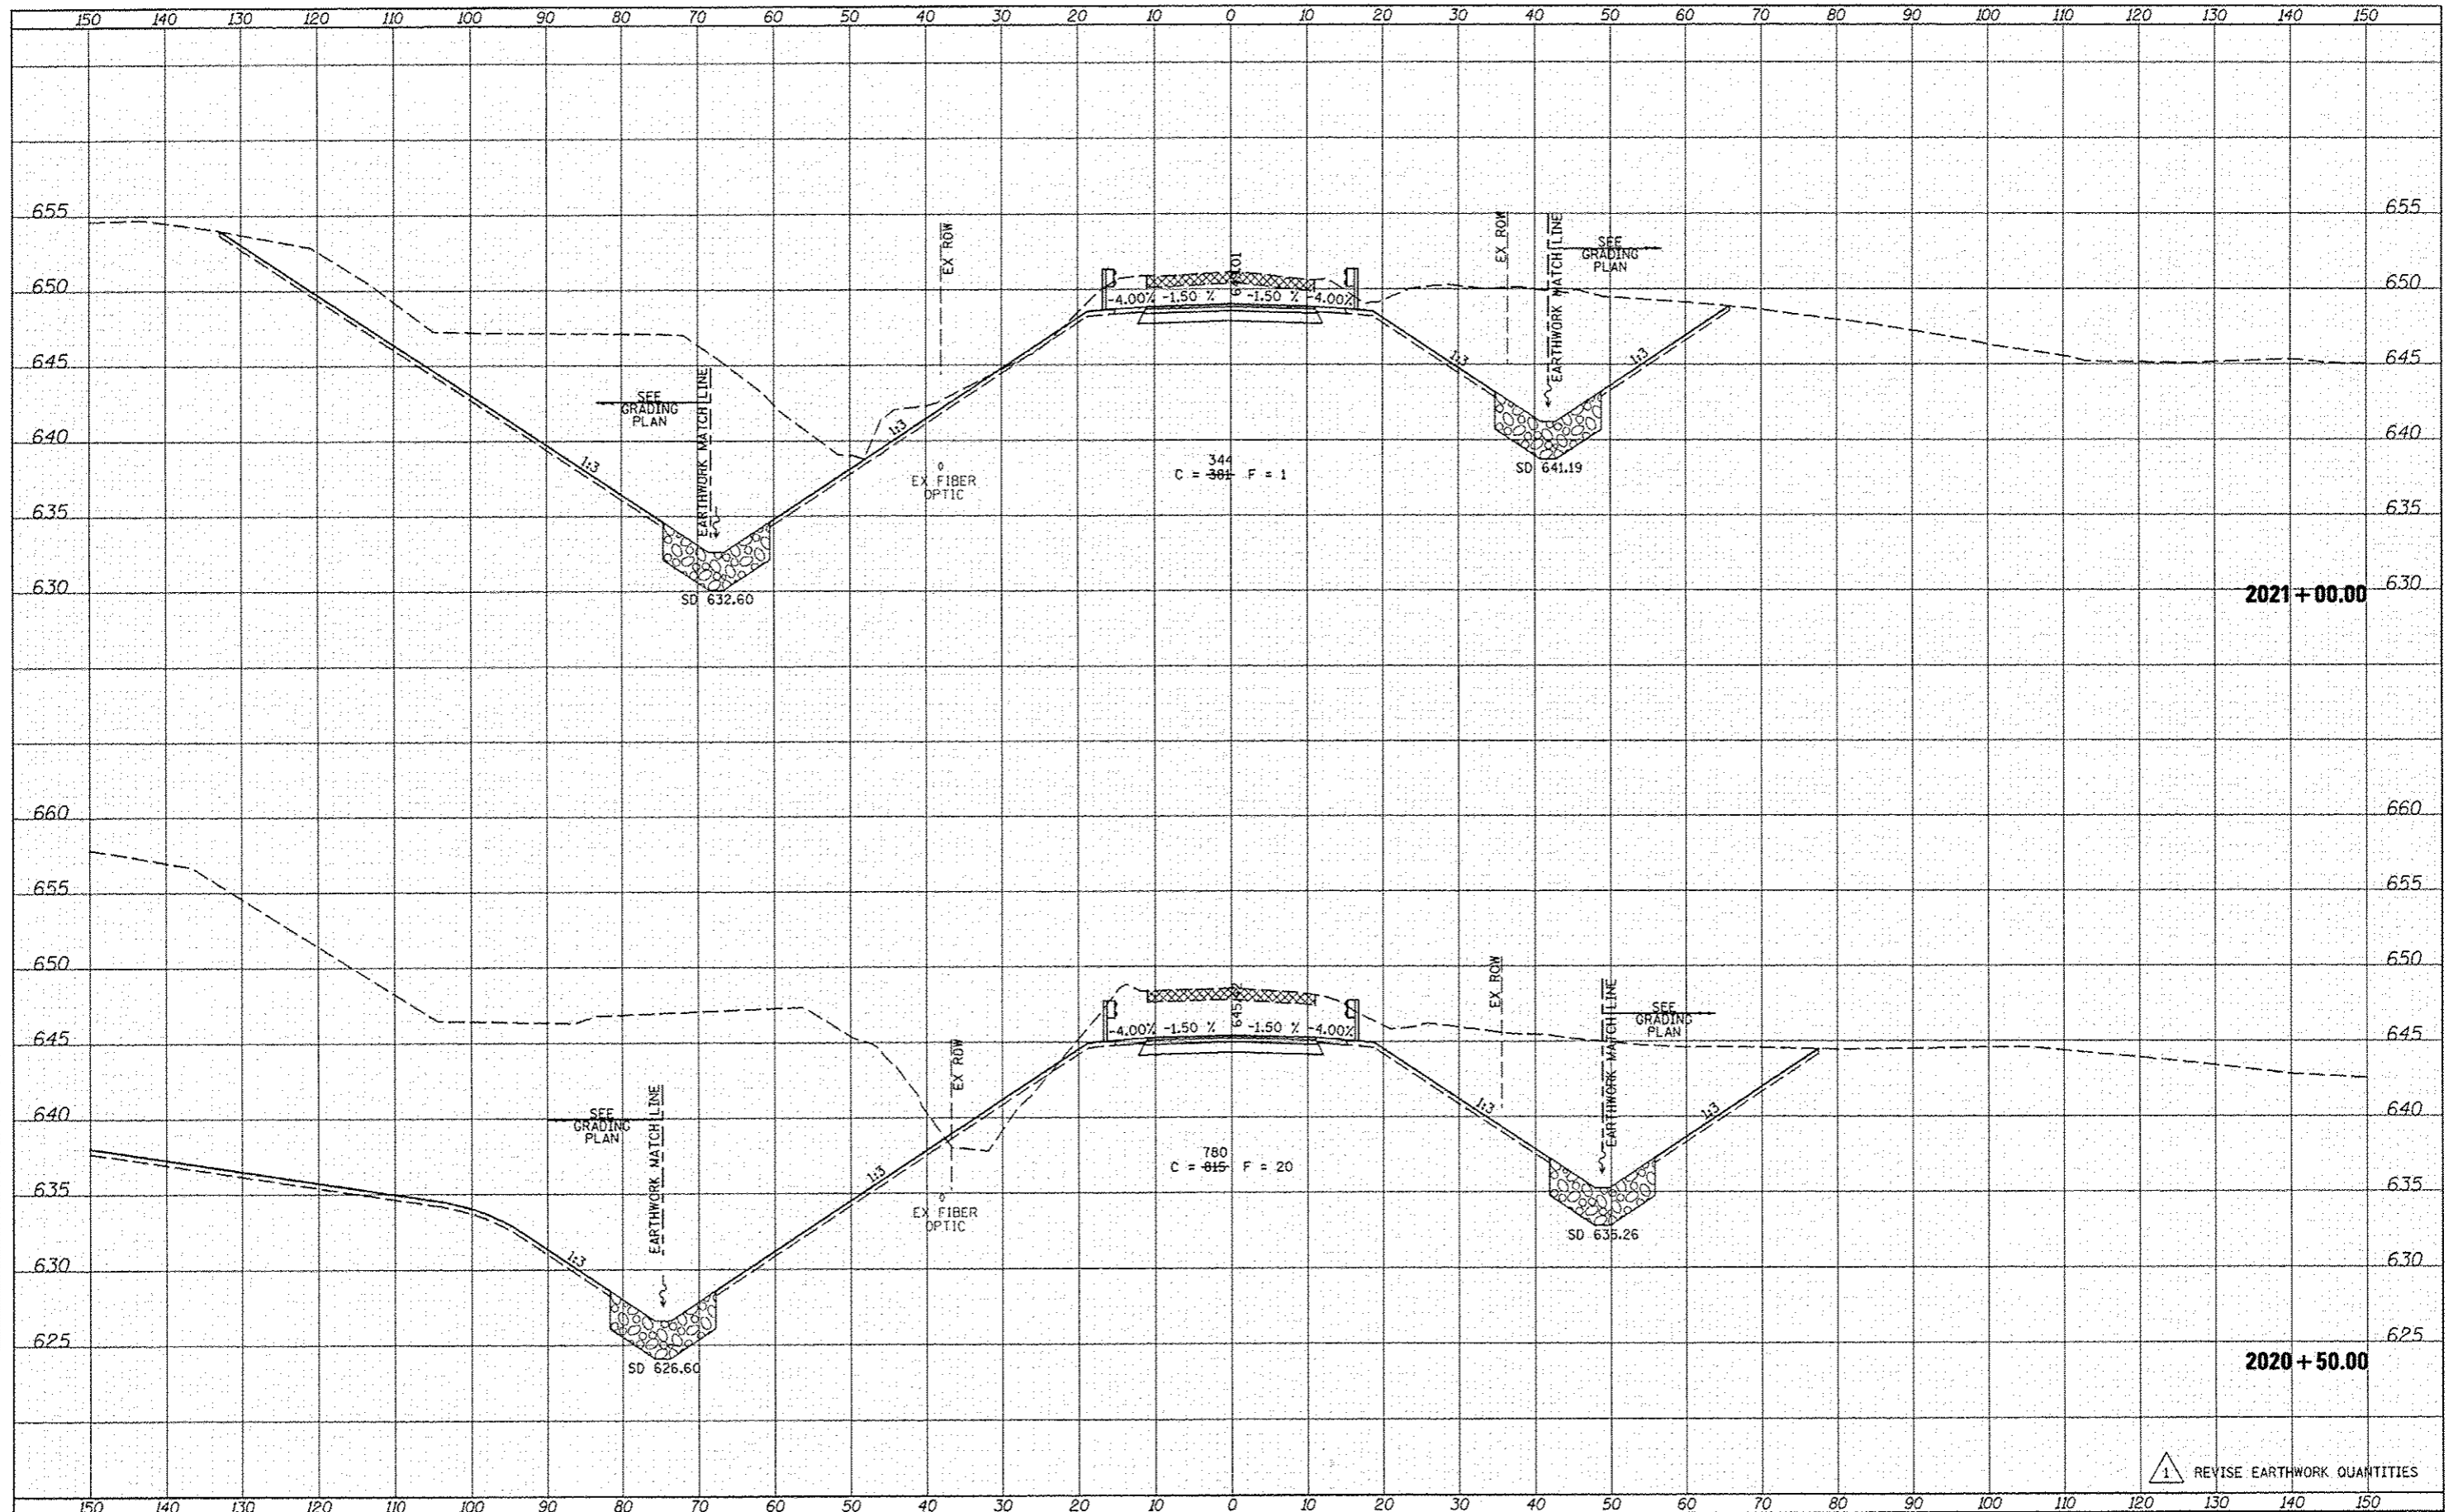

2021+00.00

2020+50.00

1 REVISE EARTHWORK QUANTITIES

FILE NAME	USER NAME	DESIGNED	REVISED
W:\Transportation\2011\Grading Plans\400 Sheet	jdalen	JRB	02/07/2013
		TJD	02/21/2013
		AWM	

STATE OF ILLINOIS
DEPARTMENT OF TRANSPORTATION

FAP 407 (IL RTE 336)
CROSS SECTIONS - CH14
SCALE: 1" = 20' H
SHEET 16 OF 19 SHEETS
STA. 2020+50.00 TO STA. 2021+00.00

F.A.P. RTE.	SECTION	COUNTY	TOTAL SHEETS	SHEET NO.
407	655-31A	McDONOUGH	671	546
			CONTRACT NO. 68A42	
ILLINOIS FED. AID PROJECT				