


DATE	
BY	
DESIGNED	
DRAWN	
CHECKED	
DATE	
FILE NAME	
PROJECT	
DATE	
BY	
DATE	
BY	
DATE	
BY	
DATE	

DATE	
BY	
DESIGNED	
DRAWN	
CHECKED	
DATE	
FILE NAME	
PROJECT	
DATE	
BY	
DATE	
BY	
DATE	
BY	
DATE	

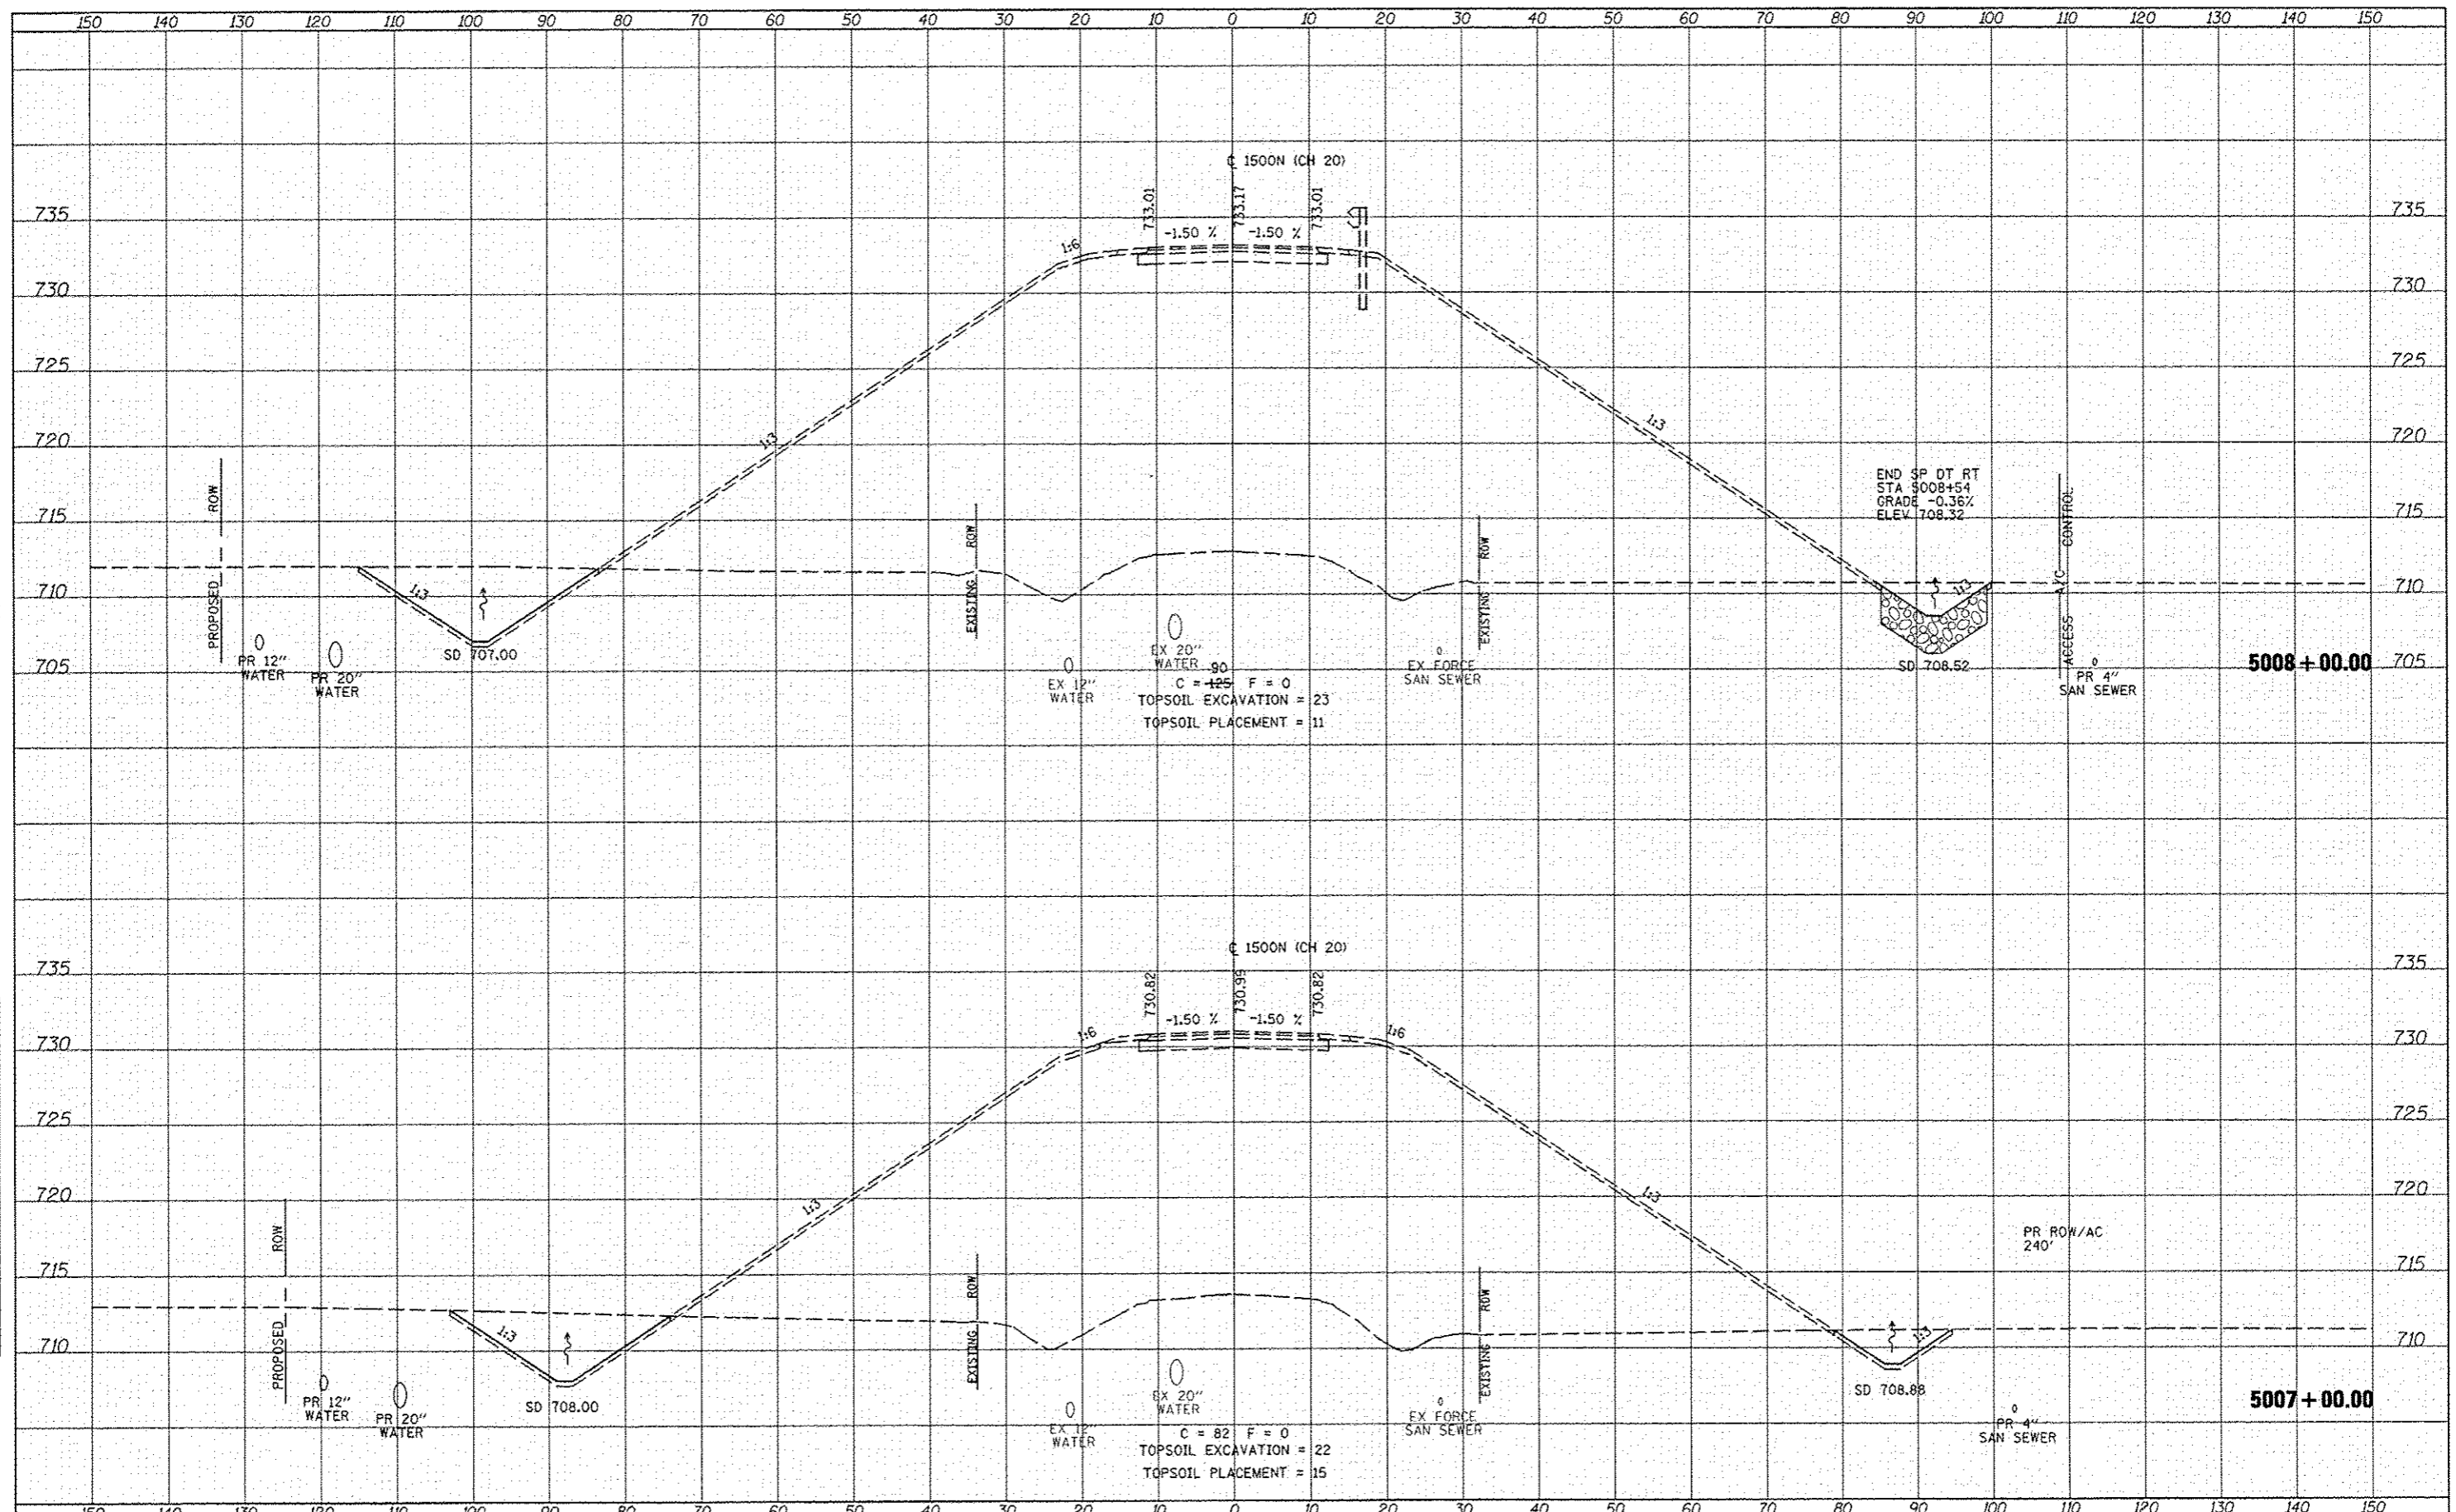

FILE NAME	USER NAME	DESIGNED	REVISED	STATE OF ILLINOIS DEPARTMENT OF TRANSPORTATION		FAP 407 (IL RTE 336) CROSS SECTIONS - 1500N (CH 20)		F.A.P. RTE.	SECTION	COUNTY	TOTAL SHEETS	SHEET NO.
vs:\transportation\2891\Grading Plans\CA00 Sheets\468042-shr-wash-CH20.dgn	gden	JRB	02/21/2013					407	(55-31A)	McDONOUGH	671	562
PLOT SCALE = 28.80' / IN.	CHECKED	DATE	REVISED			SCALE: 1" = 10' H 1" = 5' V		SHEET NO. 5 OF 27 SHEETS		STA. 5007+00.00 TO STA. 5008+00.00		CONTRACT NO. 68A42
PLOT DATE = 2/21/2013	AWM	12-12-12								ILLINOIS FED. AID PROJECT		